




PROPOSED ELEVATIONS UNIT 1 - SCALE 1:100

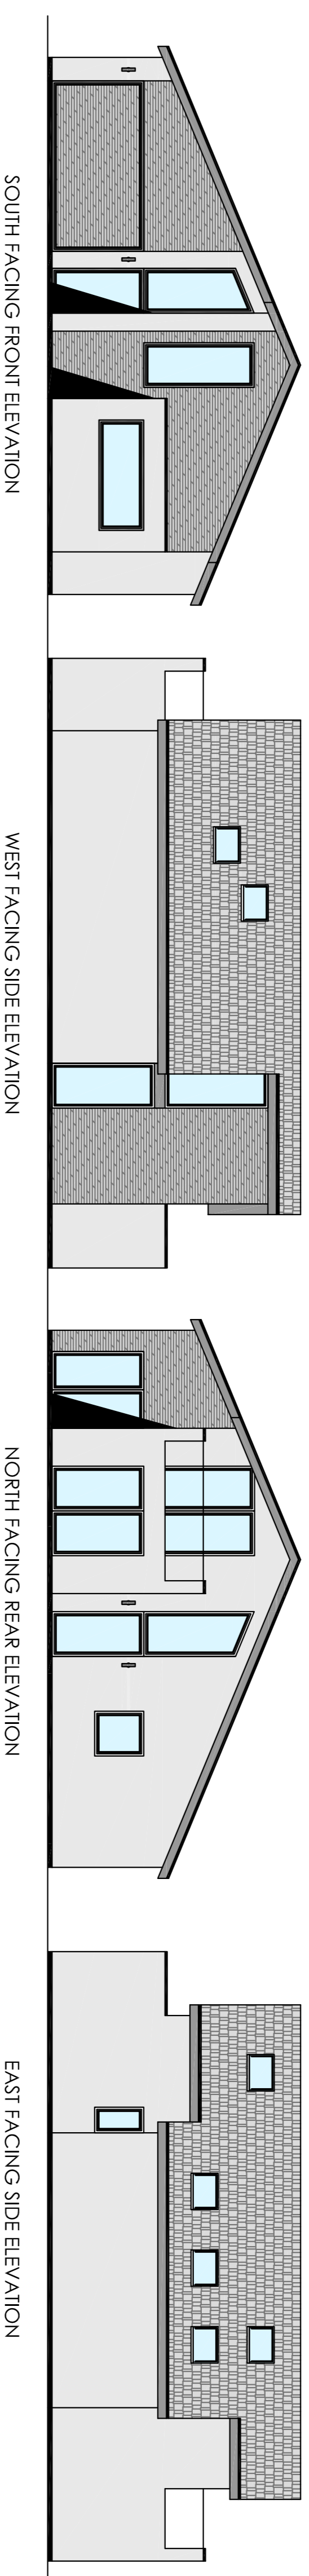

PROPOSED FLOOR PLANS UNIT 1 - SCALE 1:50

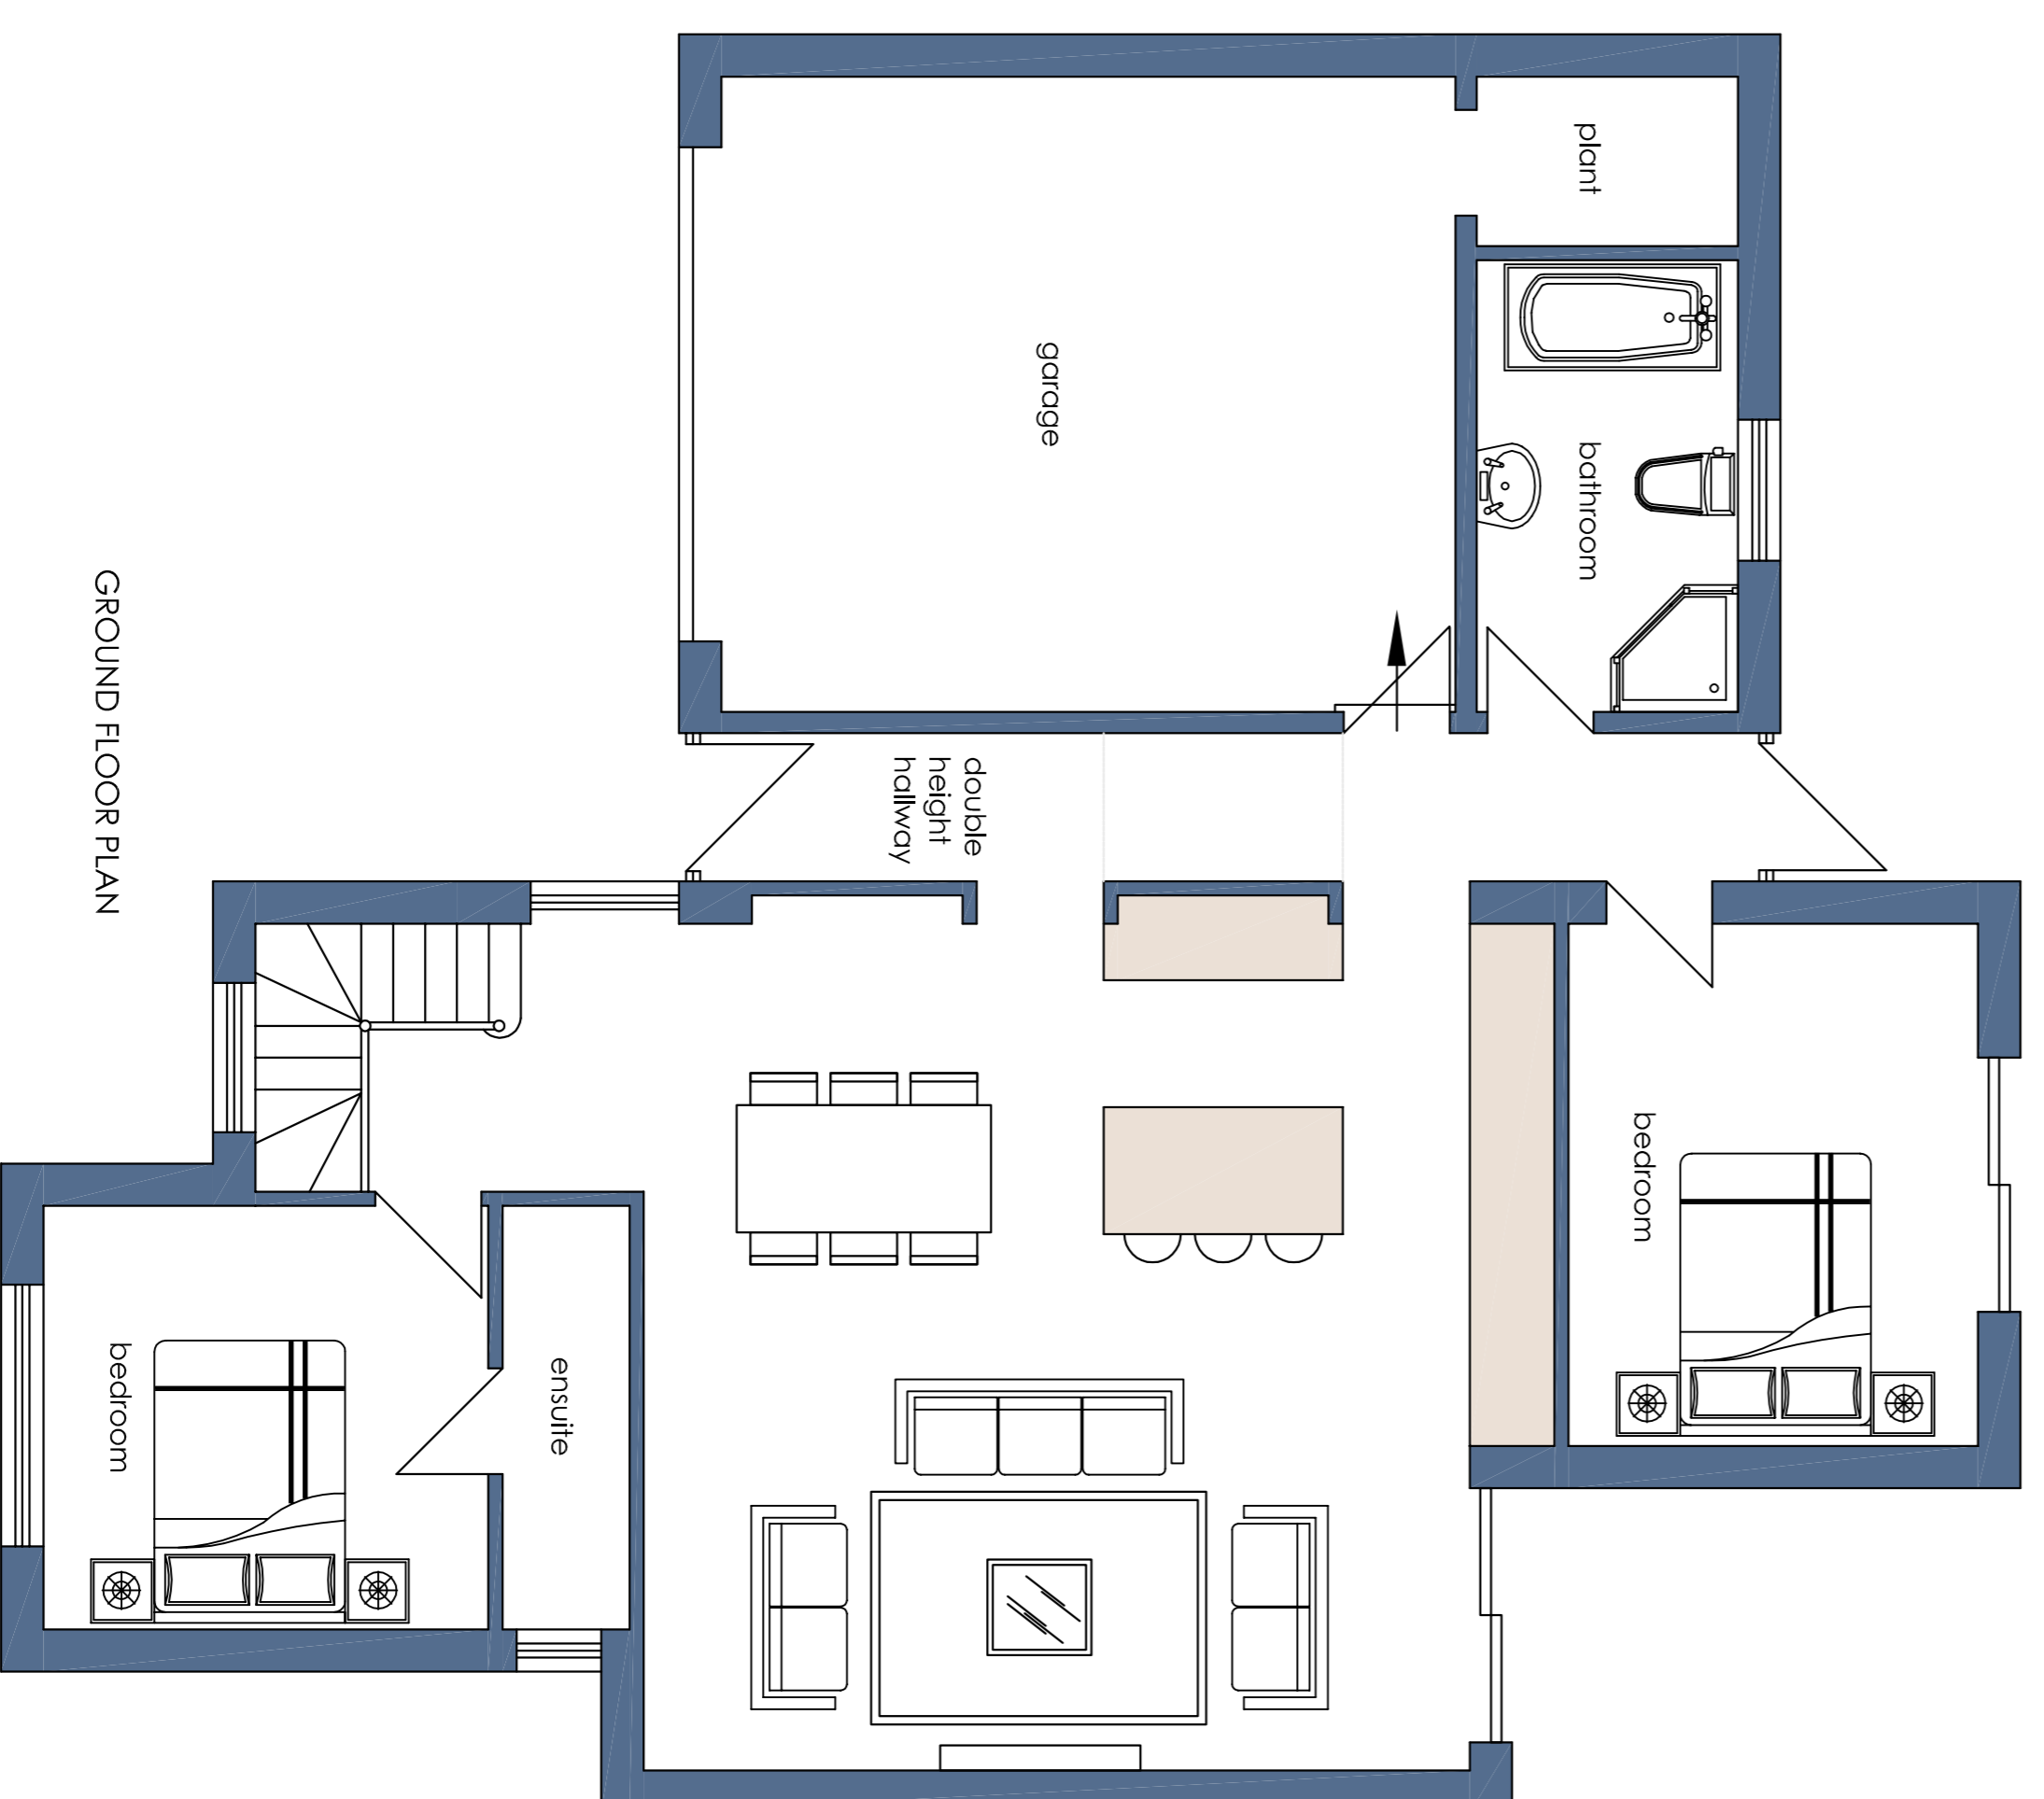


GROUND FLOOR PLAN

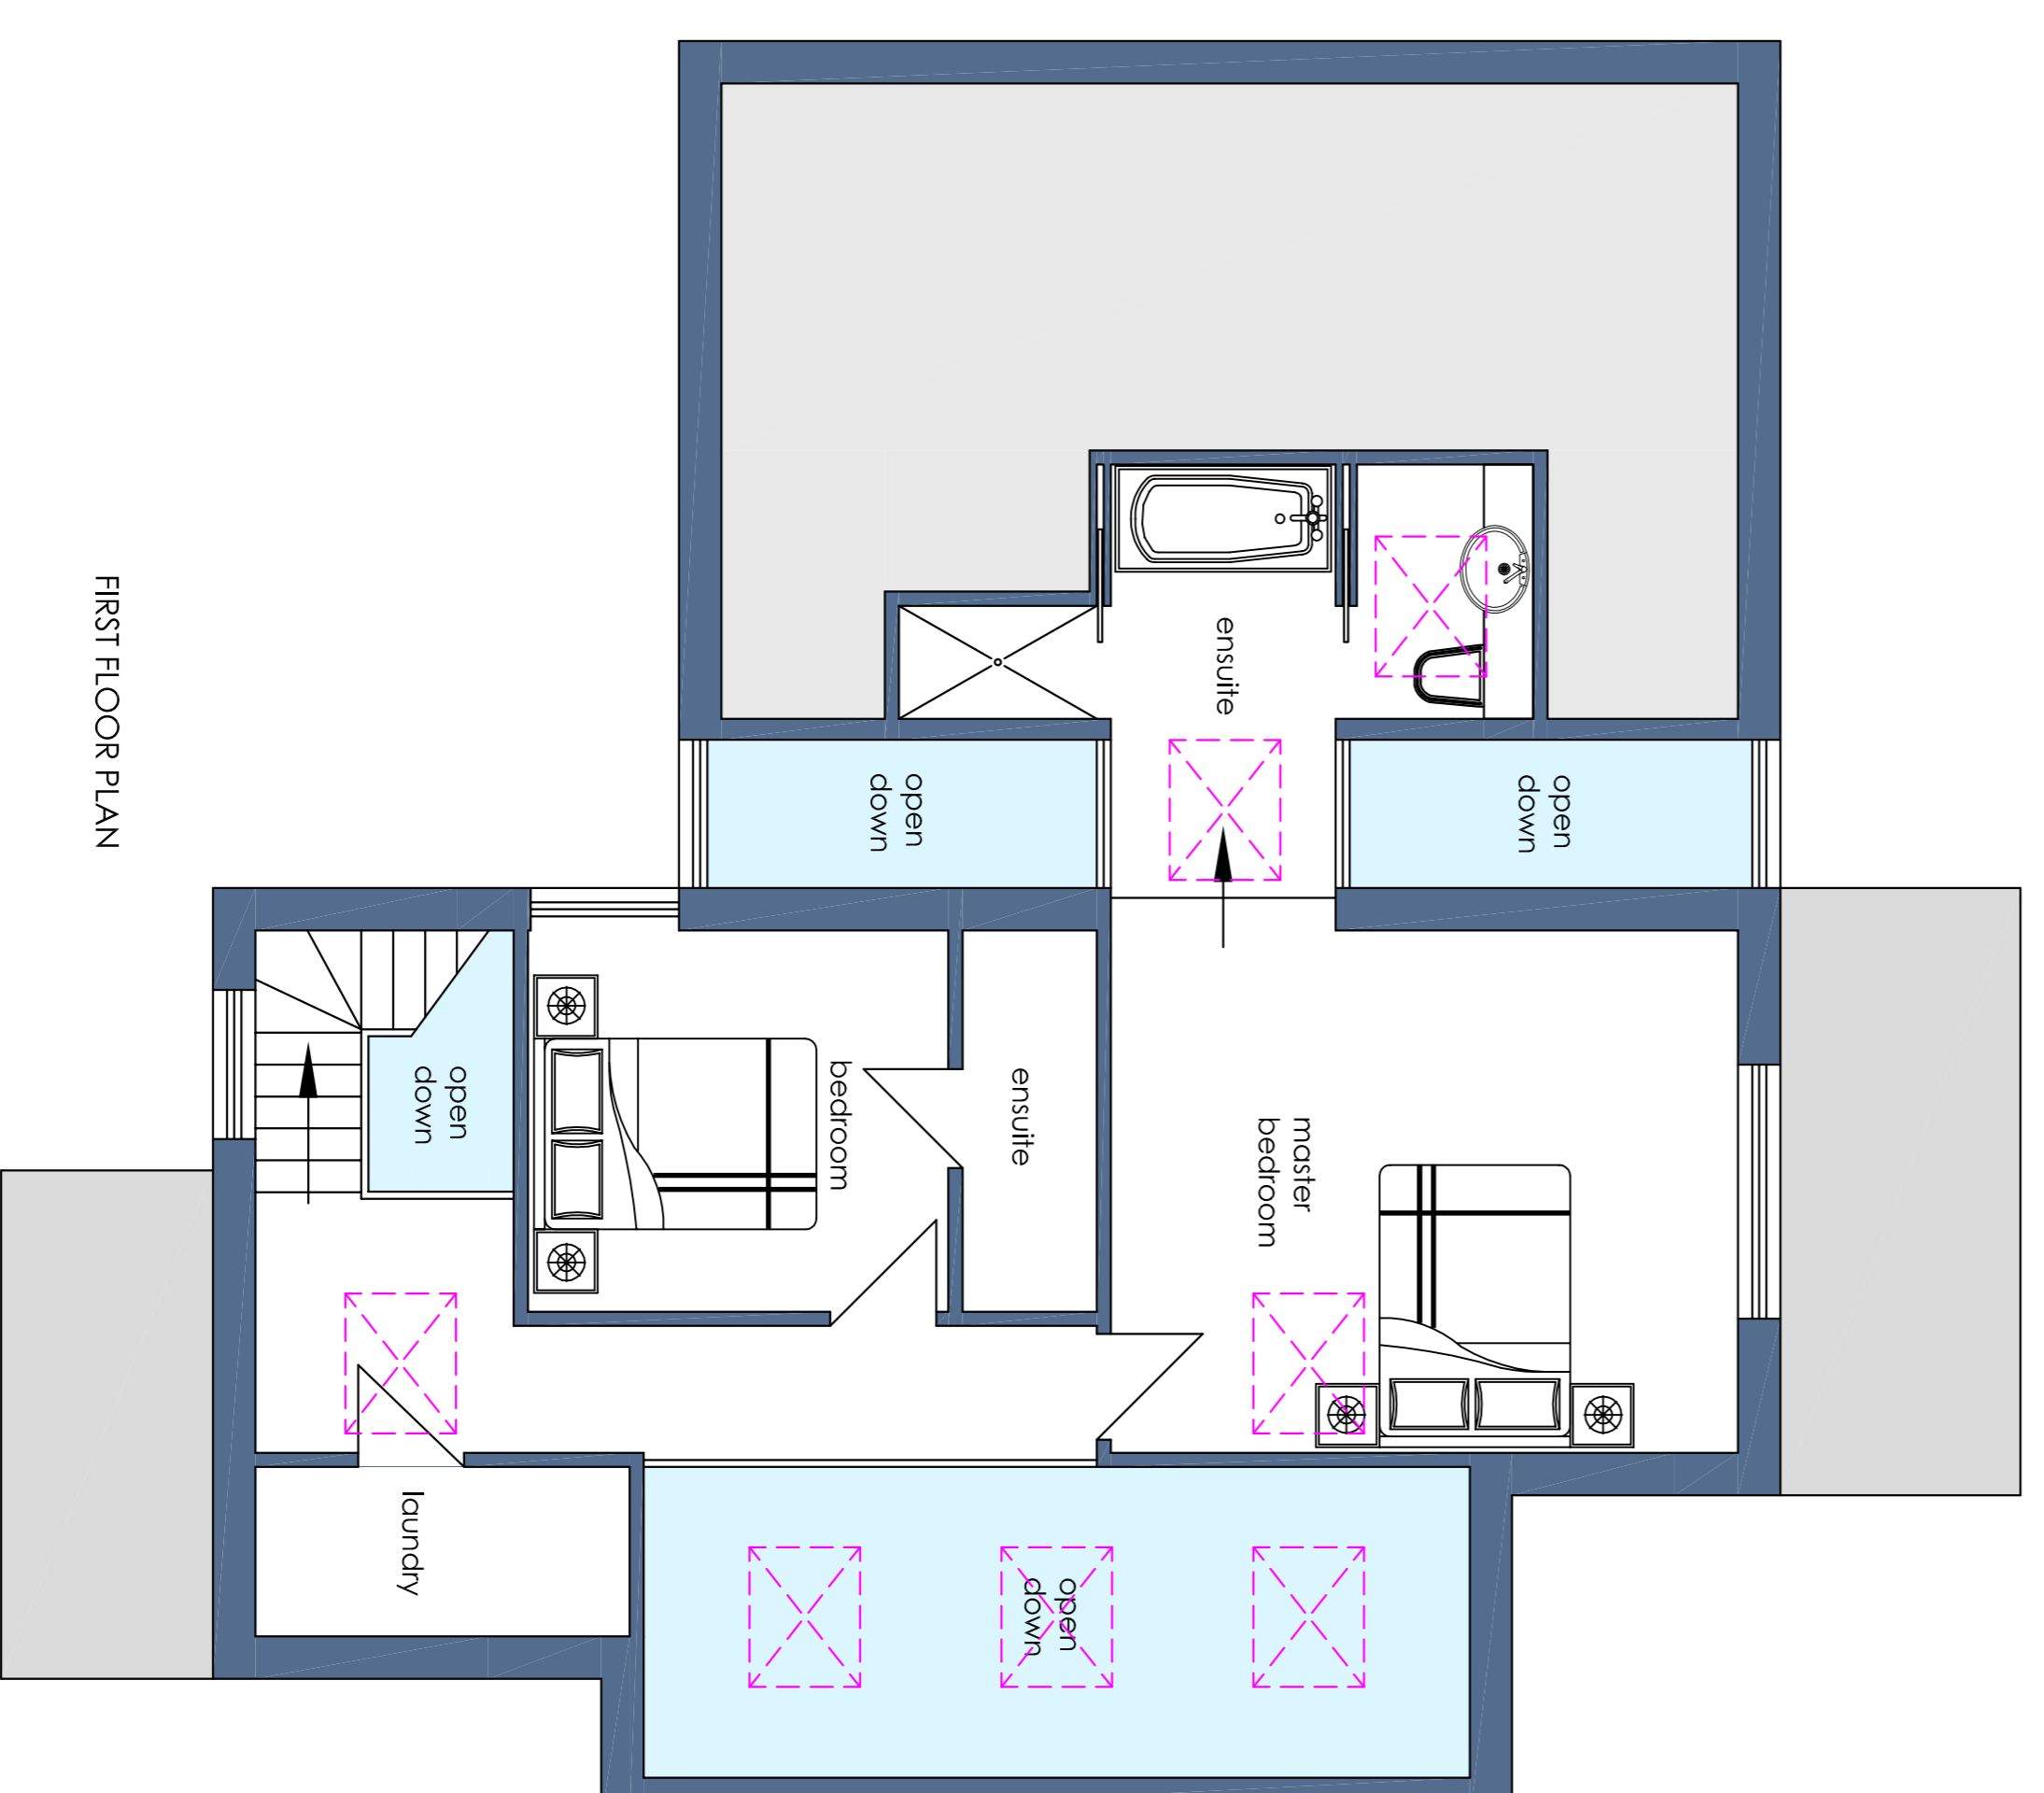

FIRST FLOOR PLAN

PROPOSED ROOF PLAN - SCALE 1:100

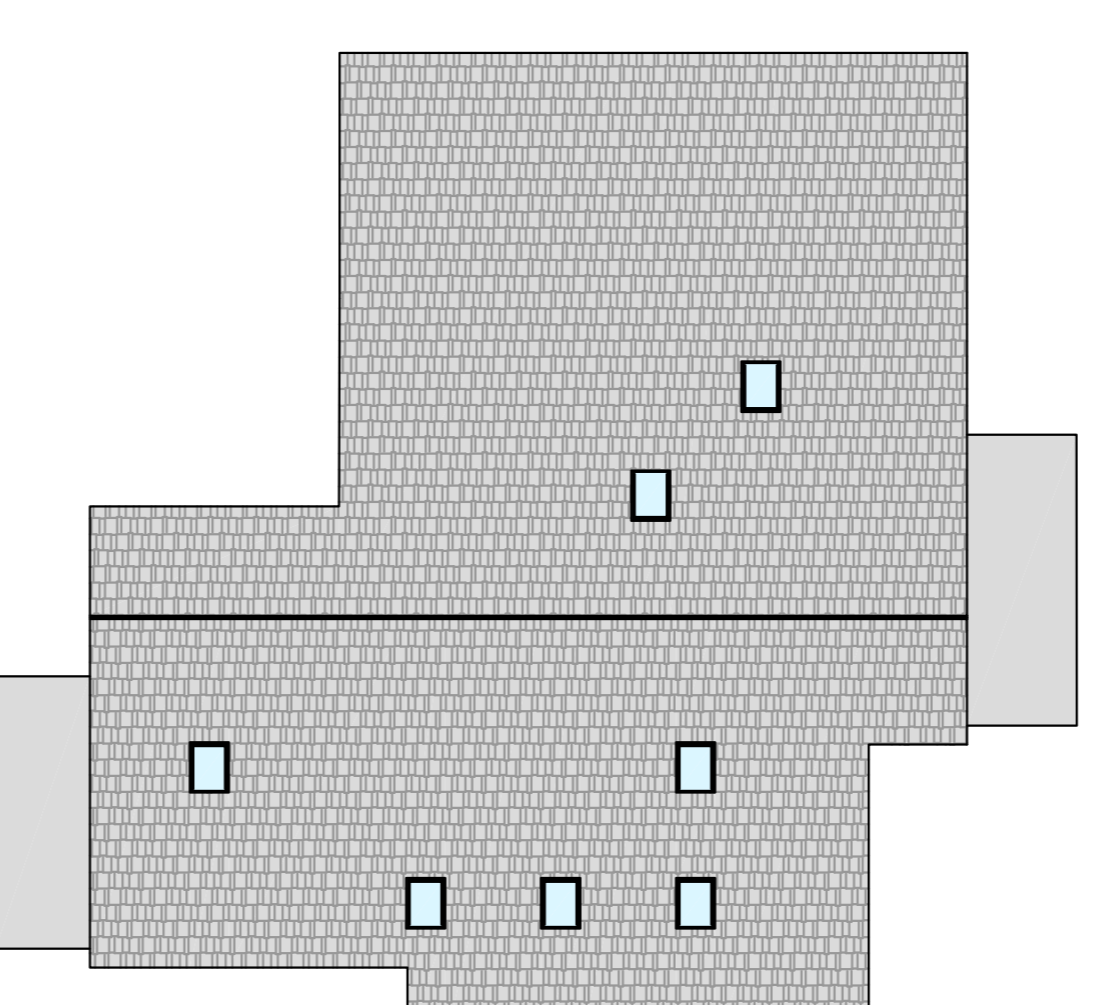

<p>Carrifield, Ingol Lane, Hambleton, Lancashire FY6 9BJ leerobertfenton@gmail.com info@leerobertfentonplanning.com 01253 700500</p>	
<p>CLIENT: MR DELVES PROJECT: ERECTION OF 2 NO. CHALET BUNGALOWS.</p>	
<p>LOCATION: NO. 295 BLACKPOOL OLD ROAD POULTON-LE-FYLDE FY6 7QZ</p>	<p>DATE: FEB 2024 DWG No:LF/SD/3902 SCALE: 1:100 & 1:500 PAPER SIZE: A1</p>