




PROPOSED ELEVATIONS UNIT 2 - SCALE 1:100

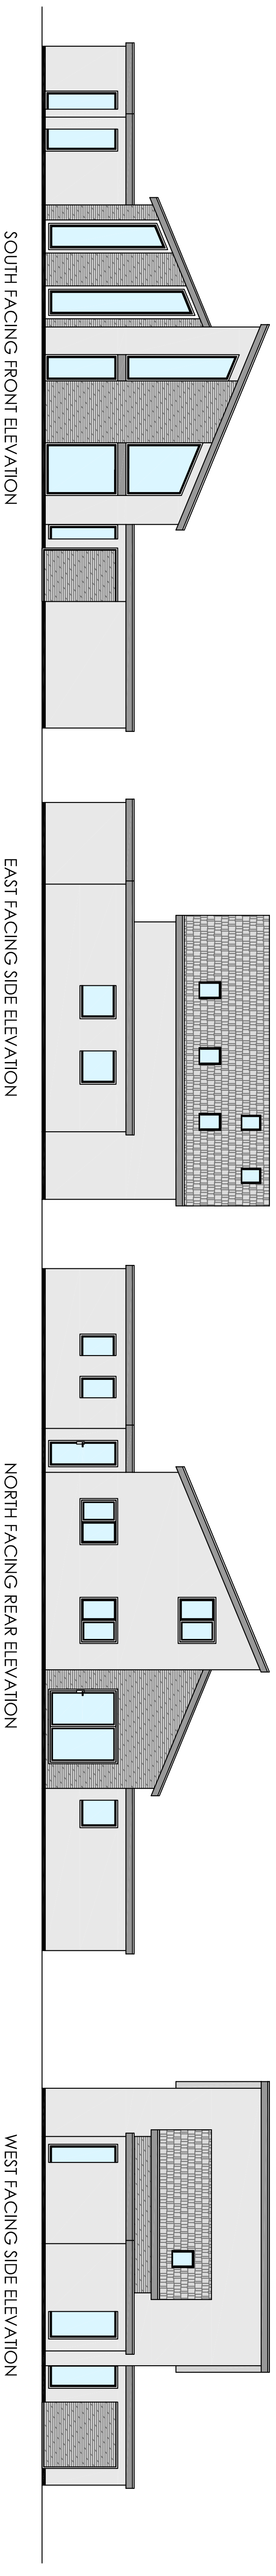

PROPOSED FLOOR PLANS UNIT 2 - SCALE 1:50

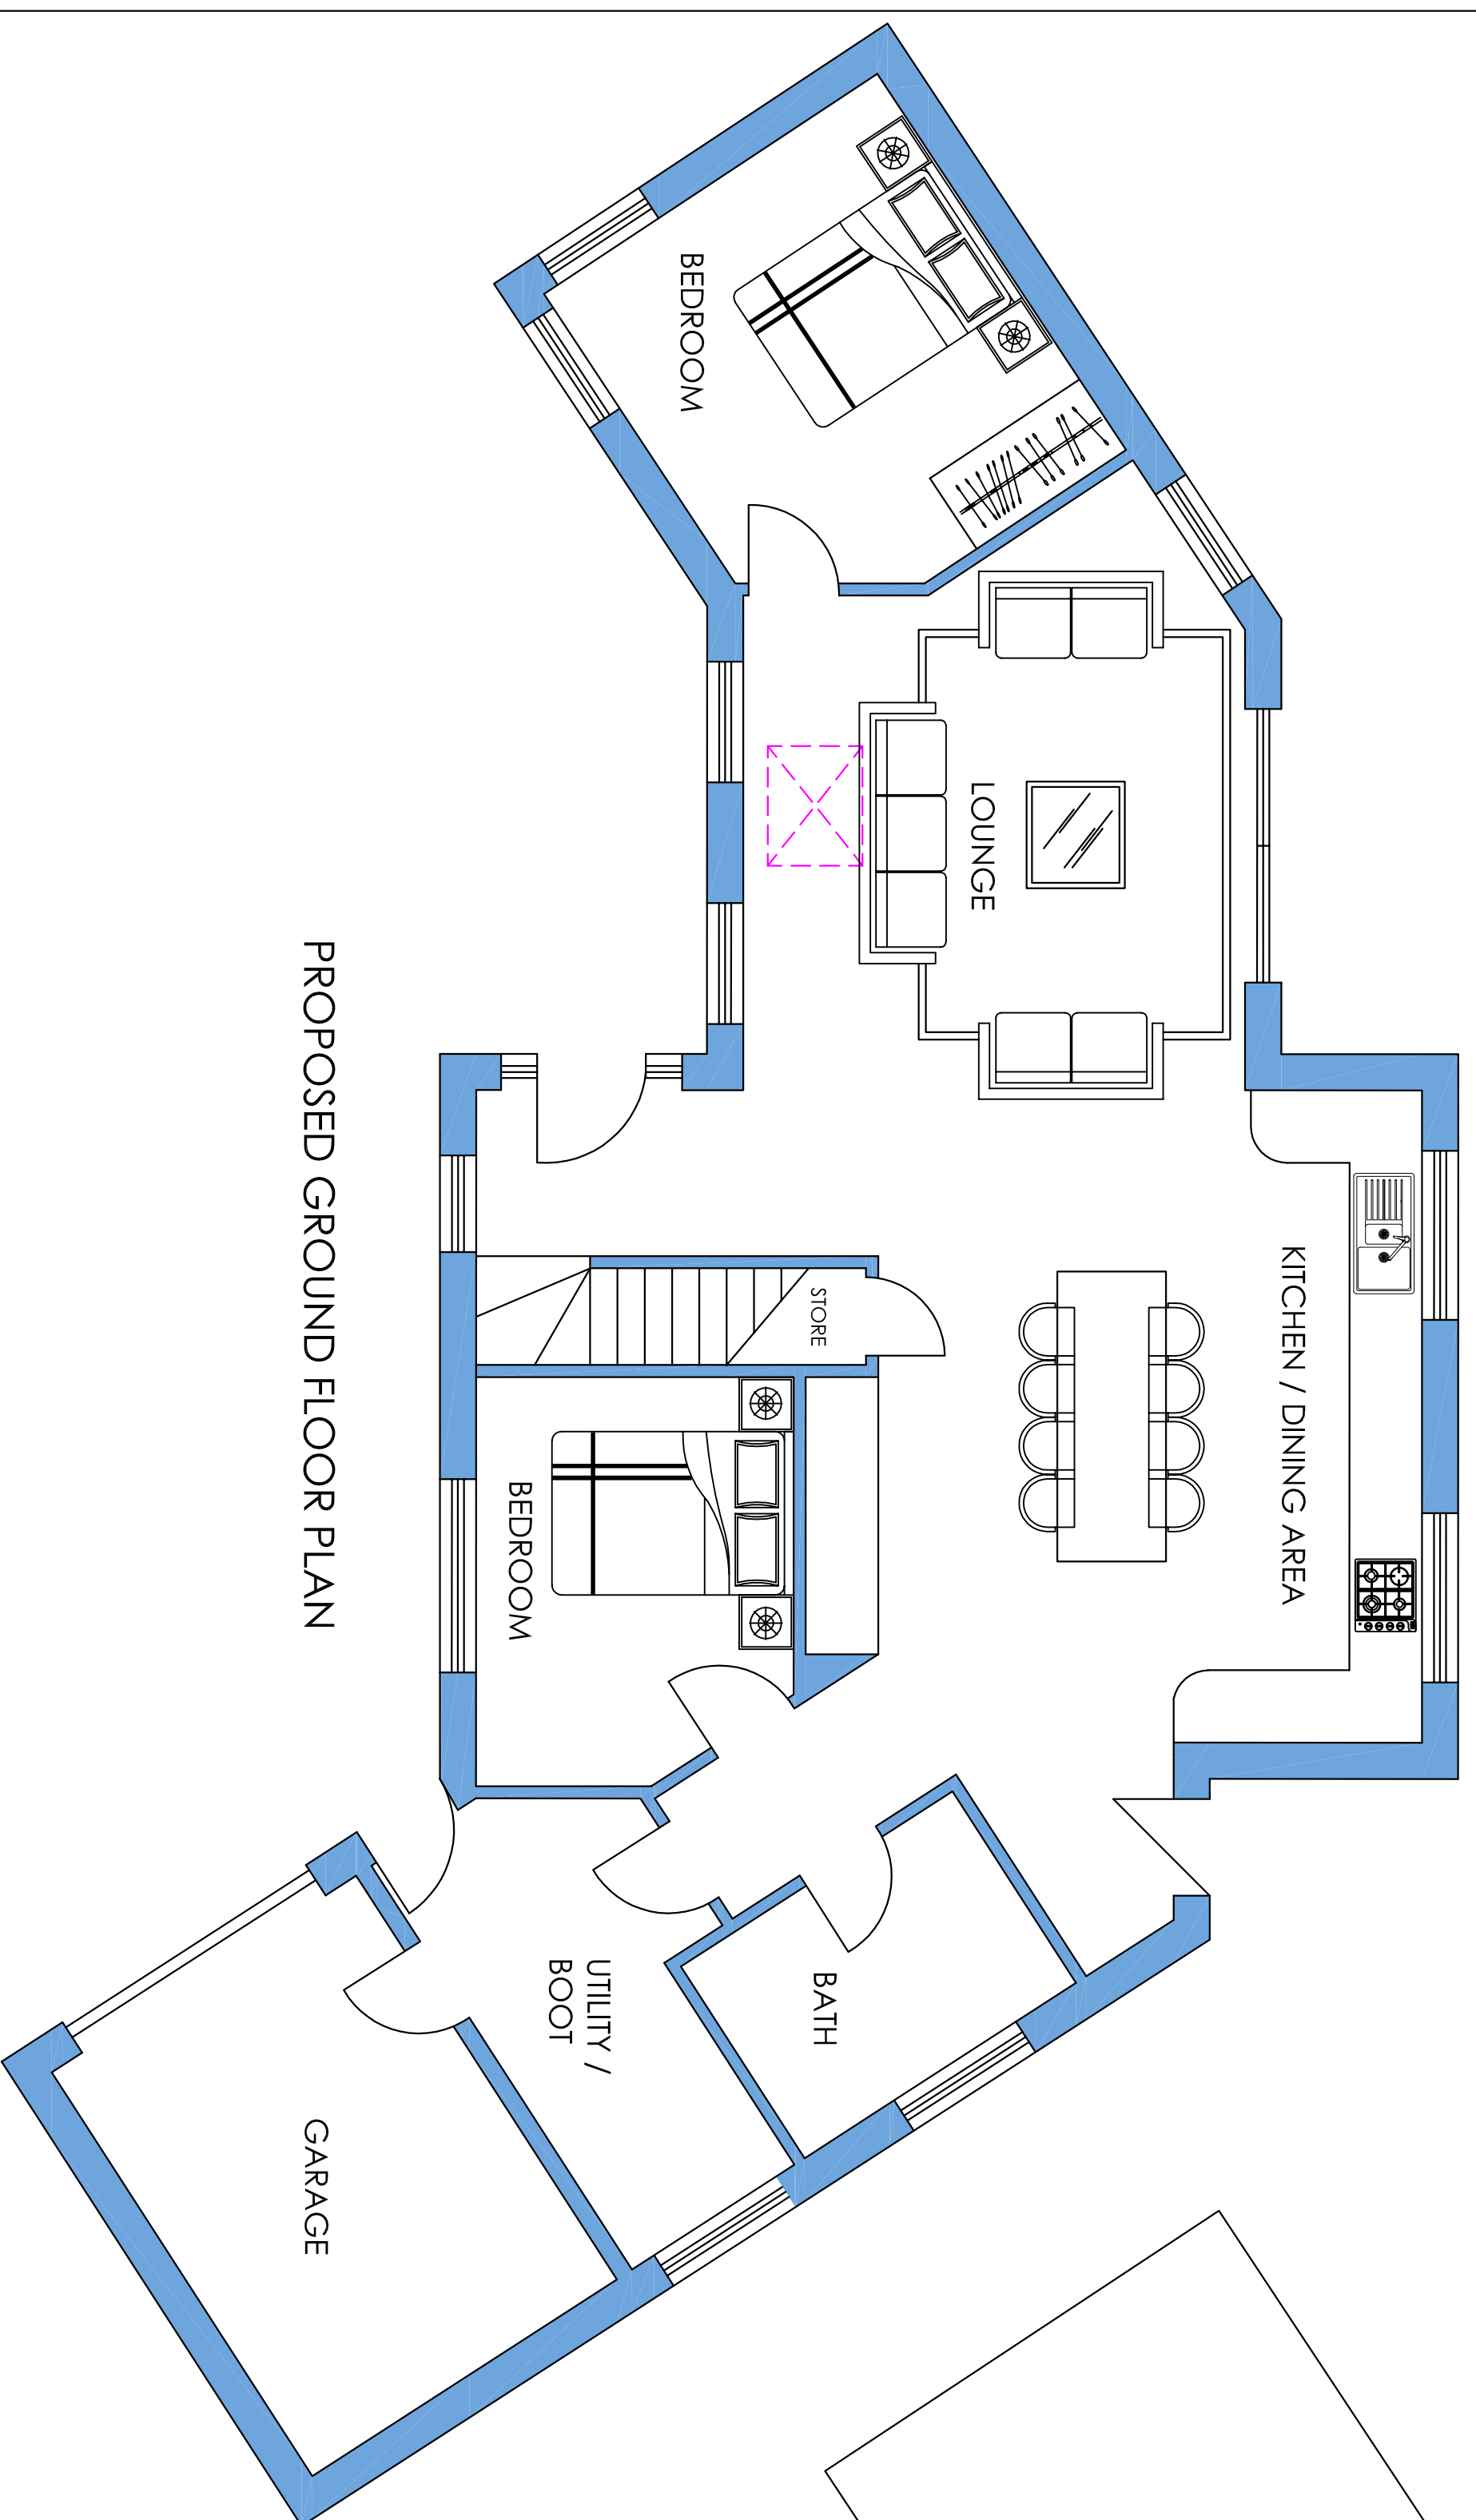


PROPOSED GROUND FLOOR PLAN

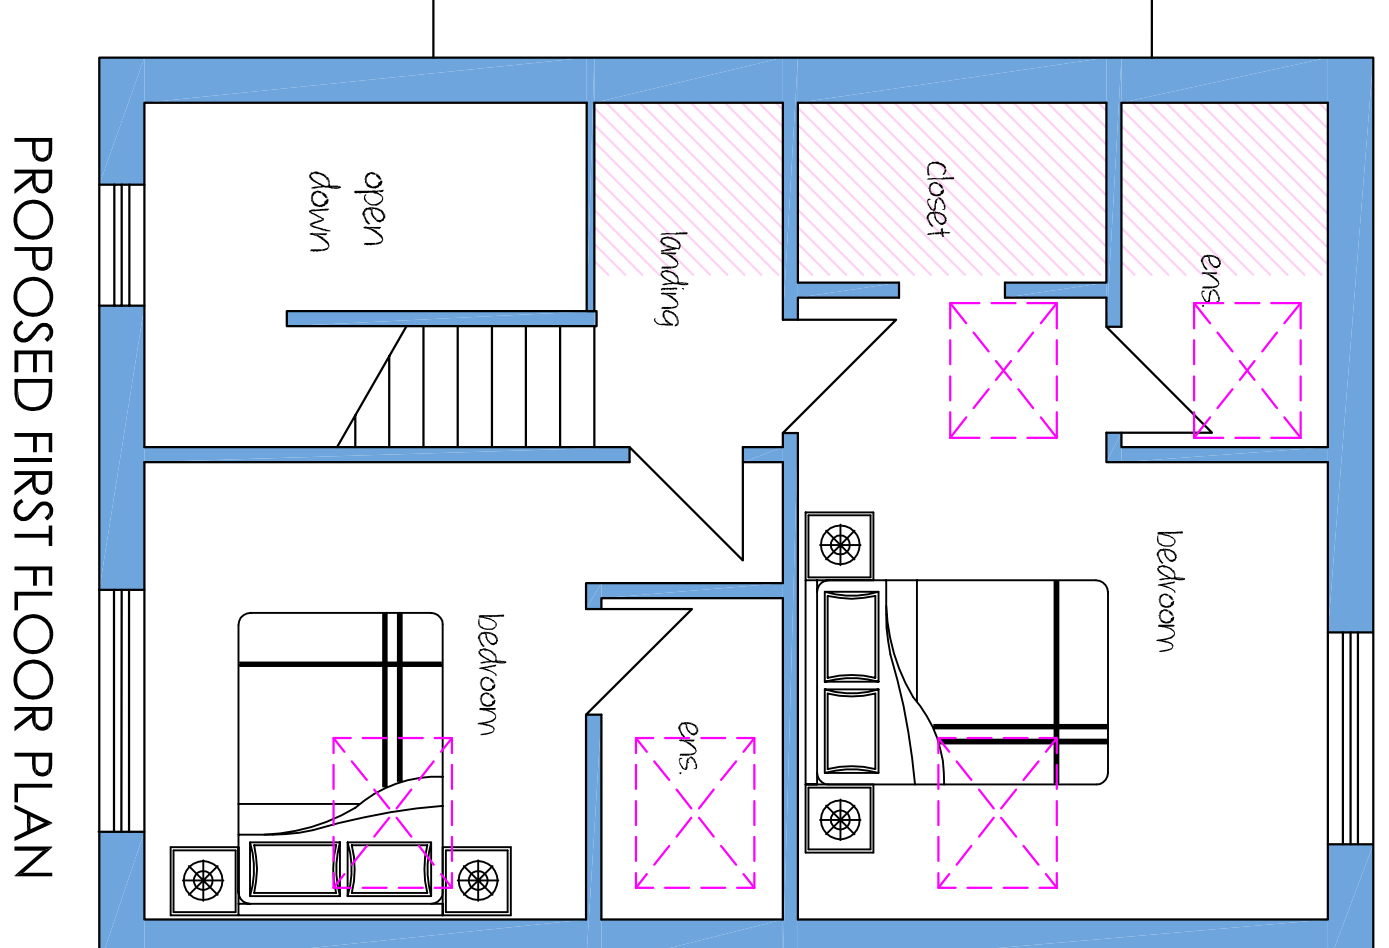

PROPOSED FIRST FLOOR PLAN

PROPOSED ROOF PLAN - SCALE 1:100

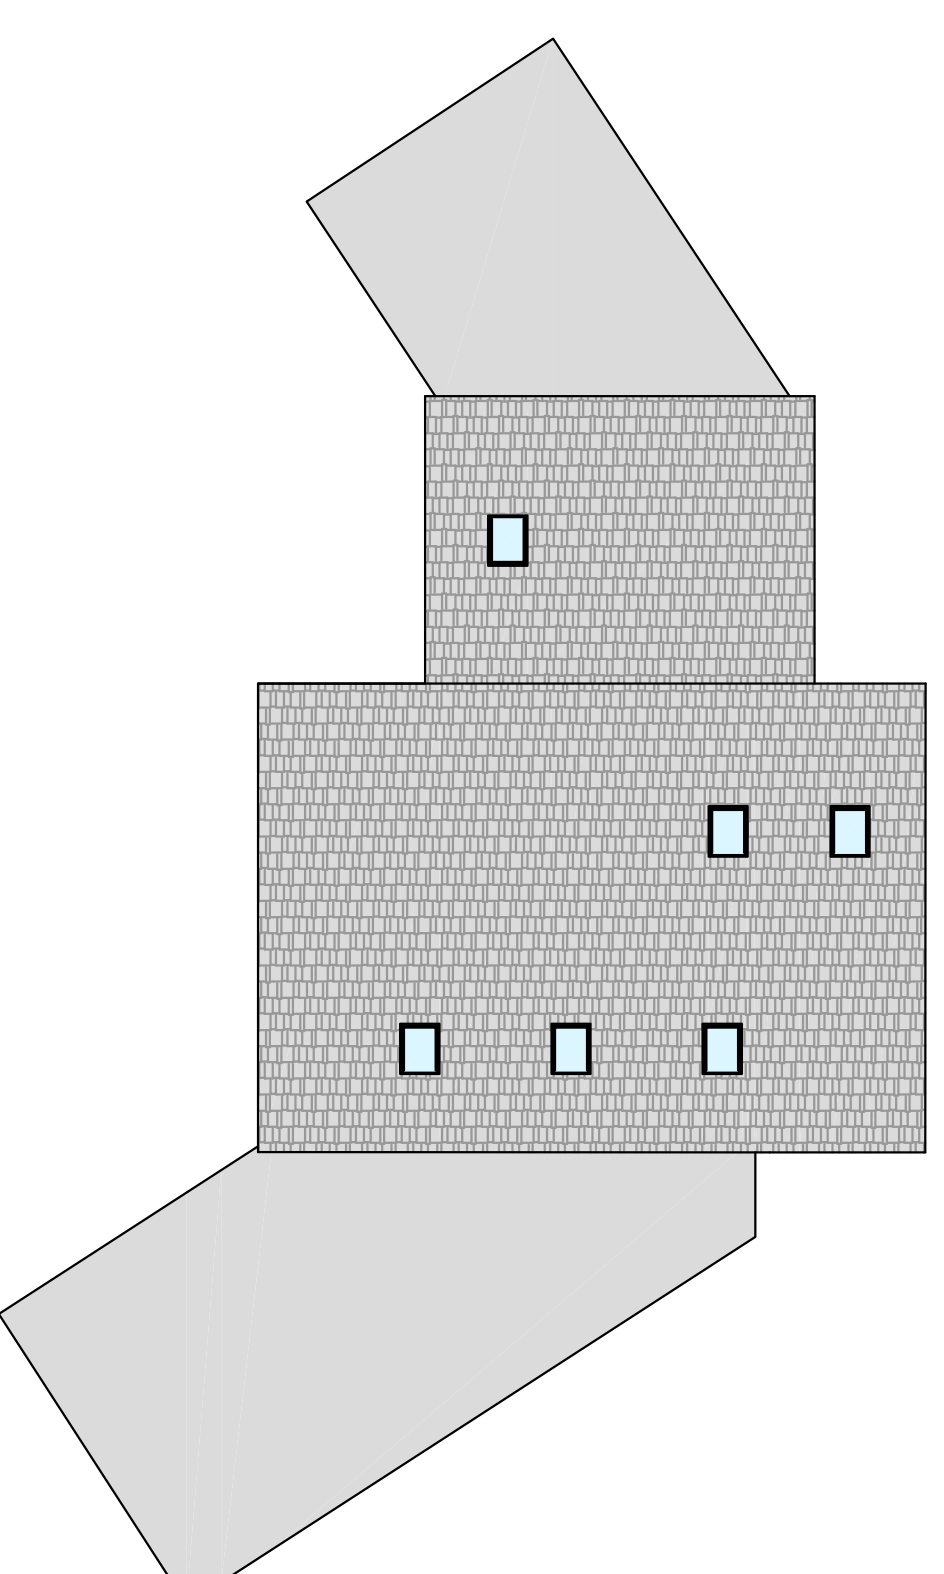

Carrfield, Ingot Lane, Hambleton, Lancashire FY6 9BJ info@eferentonplanning.com 01253 700500	
DATE: FEB 2024 DWG No: LF/50/3903 SCALE: 1:50 & 1:100 PAPER SIZE: A1	LOCATION: NO. 295 BLACKPOOL OLD ROAD POULTON-LE-FYLDE FY6 7QZ