


PROPOSED SITE PLAN SCALE 1:100

JACKSONS 'JAKOUSTIC PLUS' BARRIER FENCE AT 3M HEIGHT TO BE ERECTED ALONG NORTHERN BOUNDARY 1m FROM RAILWAY BOUNDARY - SPEC SHEET TO BE SUBMITTED SEPARATELY

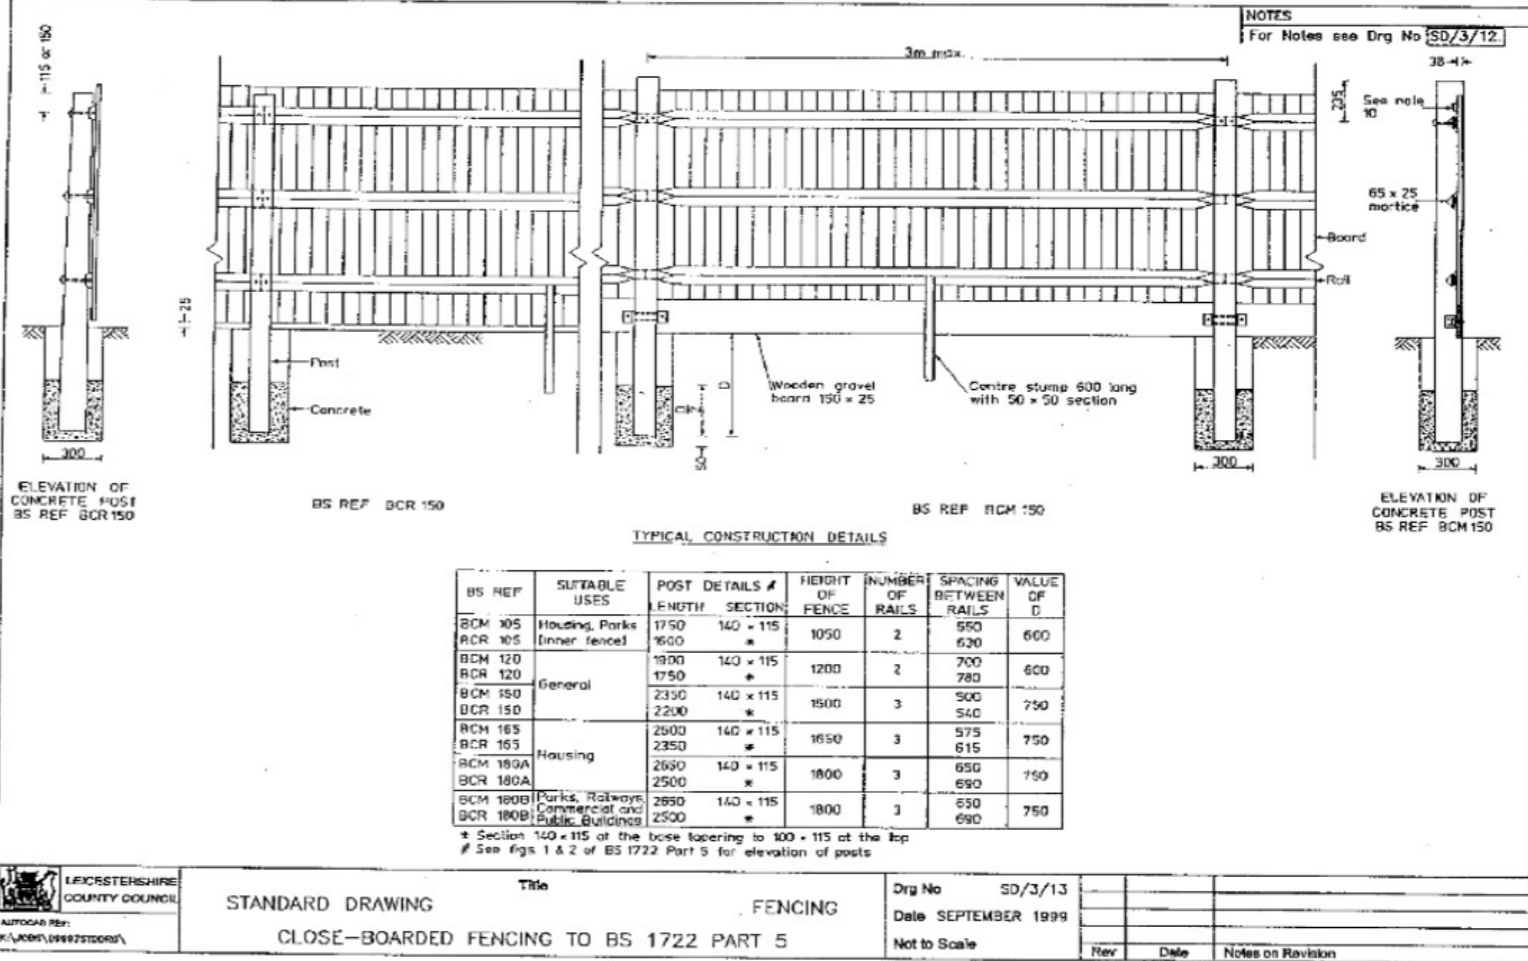

Lee Fenton
LF Planning Services Ltd
 Email: leefenton@gmail.com Tel: 07792 566005
 Carrfield, Ingot Lane, Hambleton, Lancashire, FY6 9BJ

Carrfield, Ingot Lane, Hambleton, Lancashire FY6 9BJ

info@leefentonplanning.com 01253 700500

DATE: 15/02/2024
 DWG No: LF/SD/3901
 SCALE: 1:500
 PAPER SIZE: A1