


EXISTING GROUND FLOOR PLAN

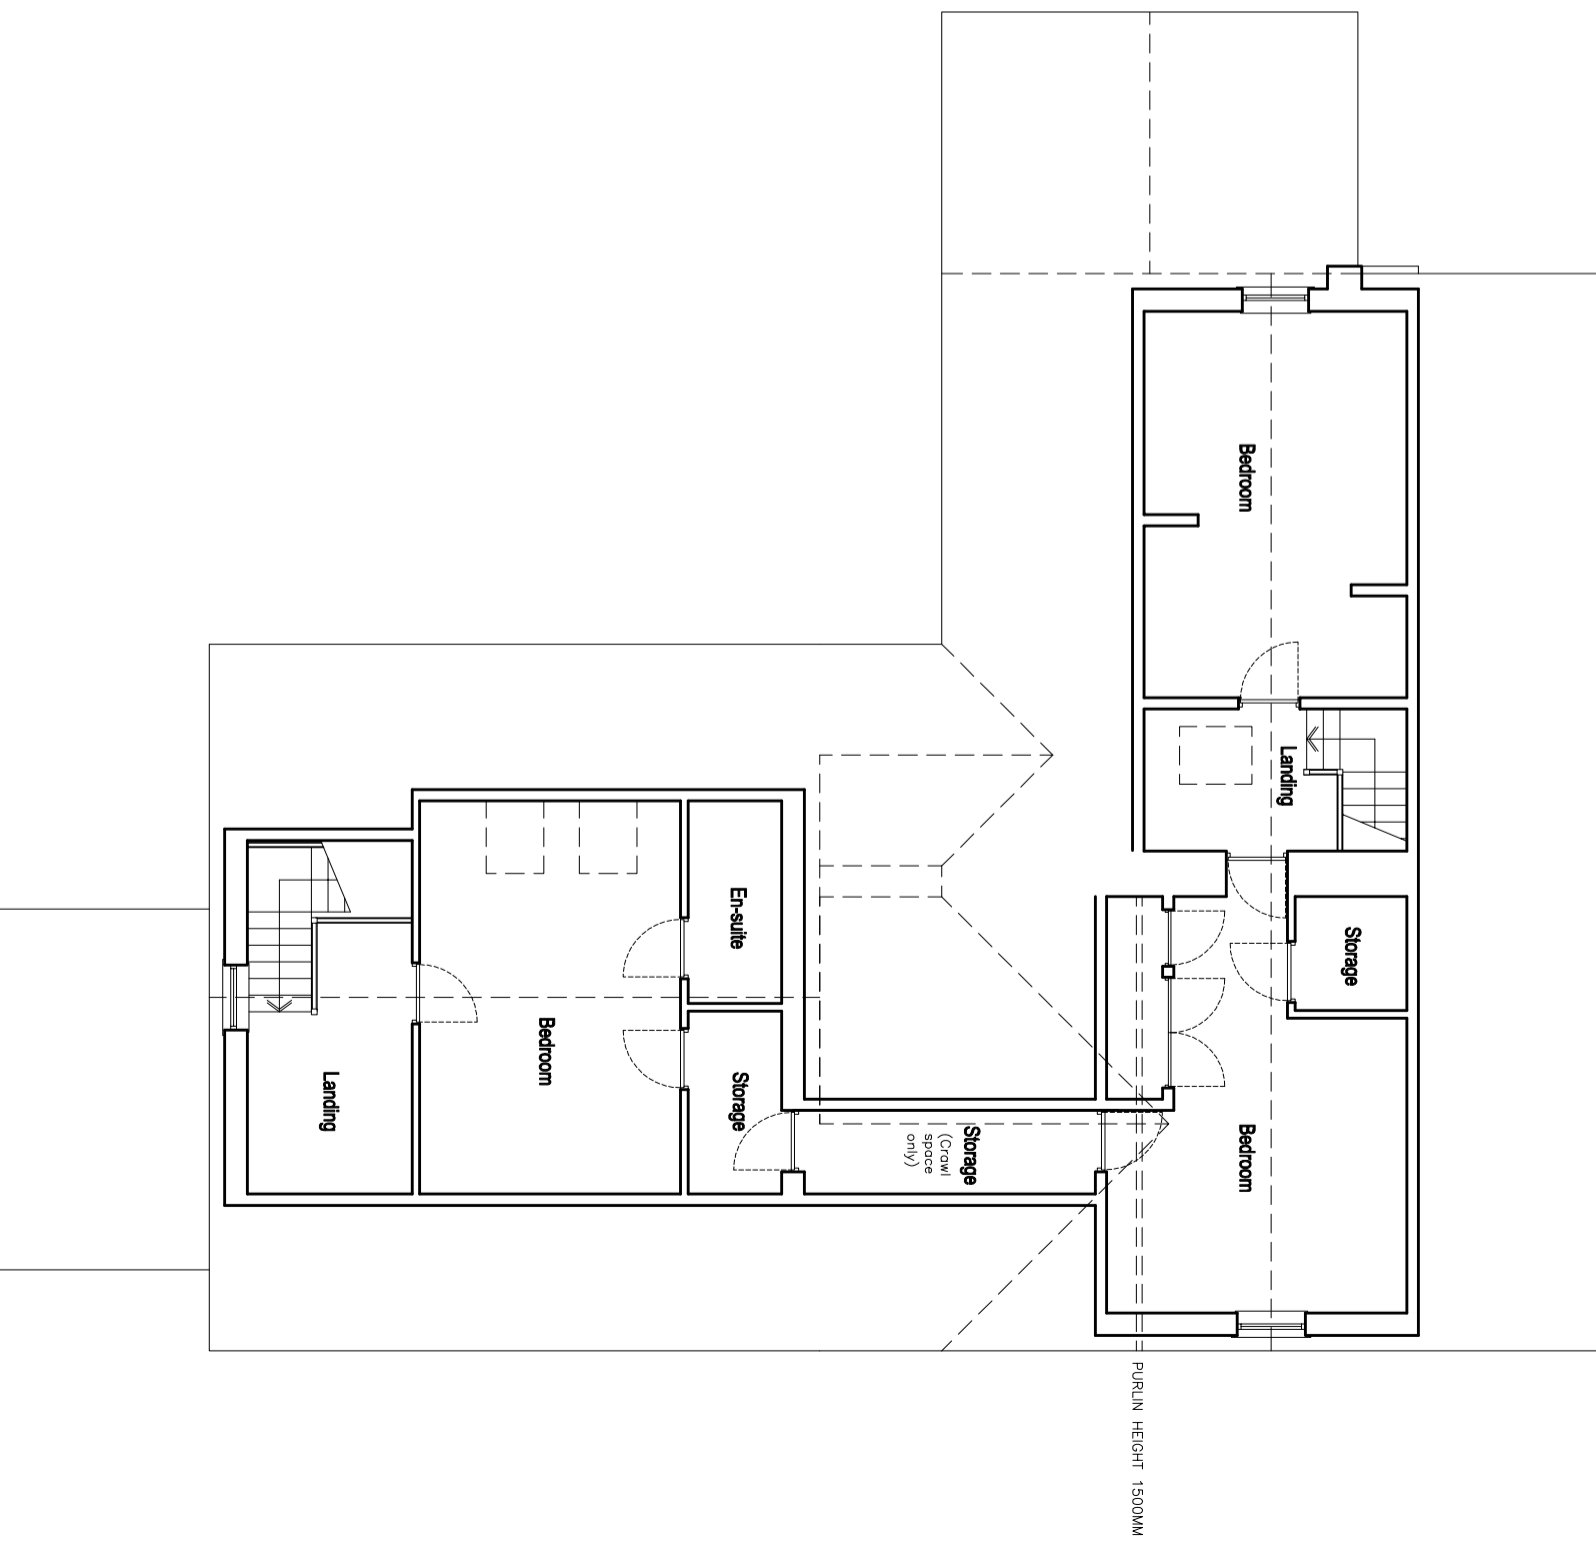

EXISTING FIRST FLOOR PLAN

©二零二四年 2024. This Drawing is to be used in conjunction with all other project associated drawings and information. Do not scale from this drawing. All dimensions and specifications are shown unless otherwise stated. This drawing is the property of QW+Q architects. All rights reserved.

<p>Private Residential Housing Commercial Conservation Domestic</p> <p>Tel: 01234 483648 Email: info@qwarchitects.com Web: www.qwarchitects.com</p> <p>The Annex Lowerfold Farm Oswoldtwistle B854GA</p> <p>Architects Registration Board</p>	Client	MR & MRS CREELEY	Scale	1:100	Sheet Size	A3	Job Number	24-010	Drawn By	AW	Checked	AW
	Project	BLENCATHRA CABUS_NOOK_LANE	Drawing Title	EXISTING_FLOOR PLANS	Drawing Status	PLANNING	Drawing Number	PL/03	Revision		Print Date	FEB_2024