



- MATERIALS KEY
1. CLAY TILES
 2. BRICKWORK
 3. UPVC WINDOWS AND DOORS



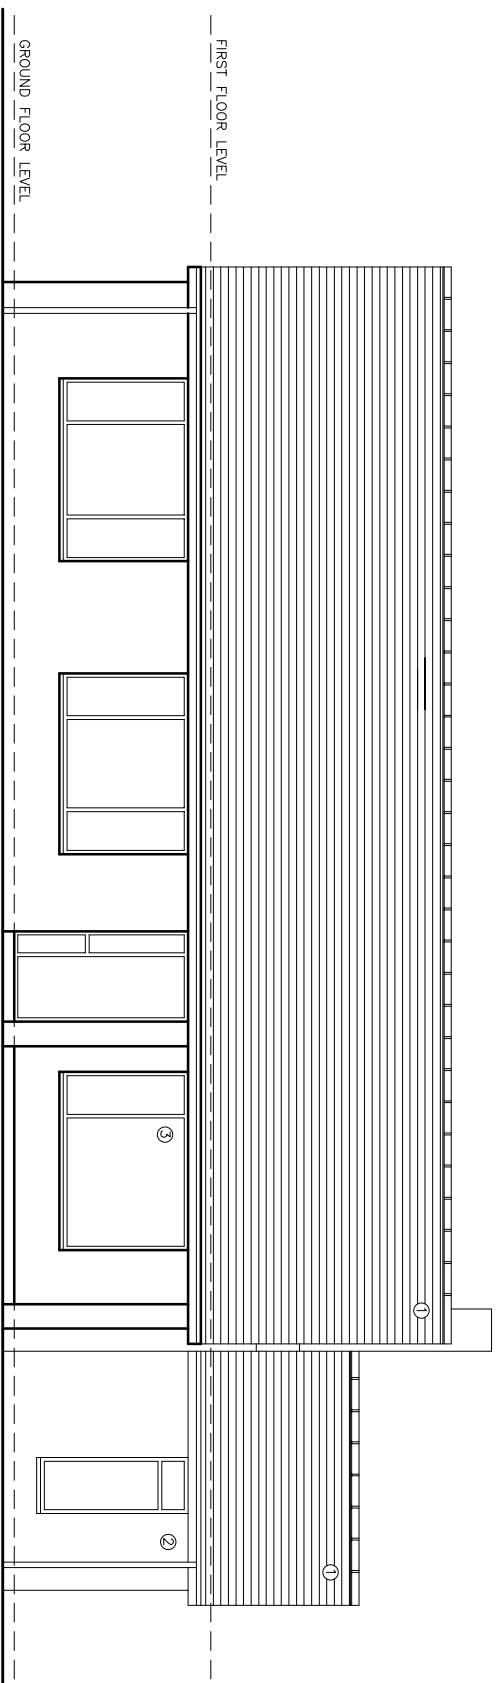

EXISTING SOUTH EAST ELEVATION (1)

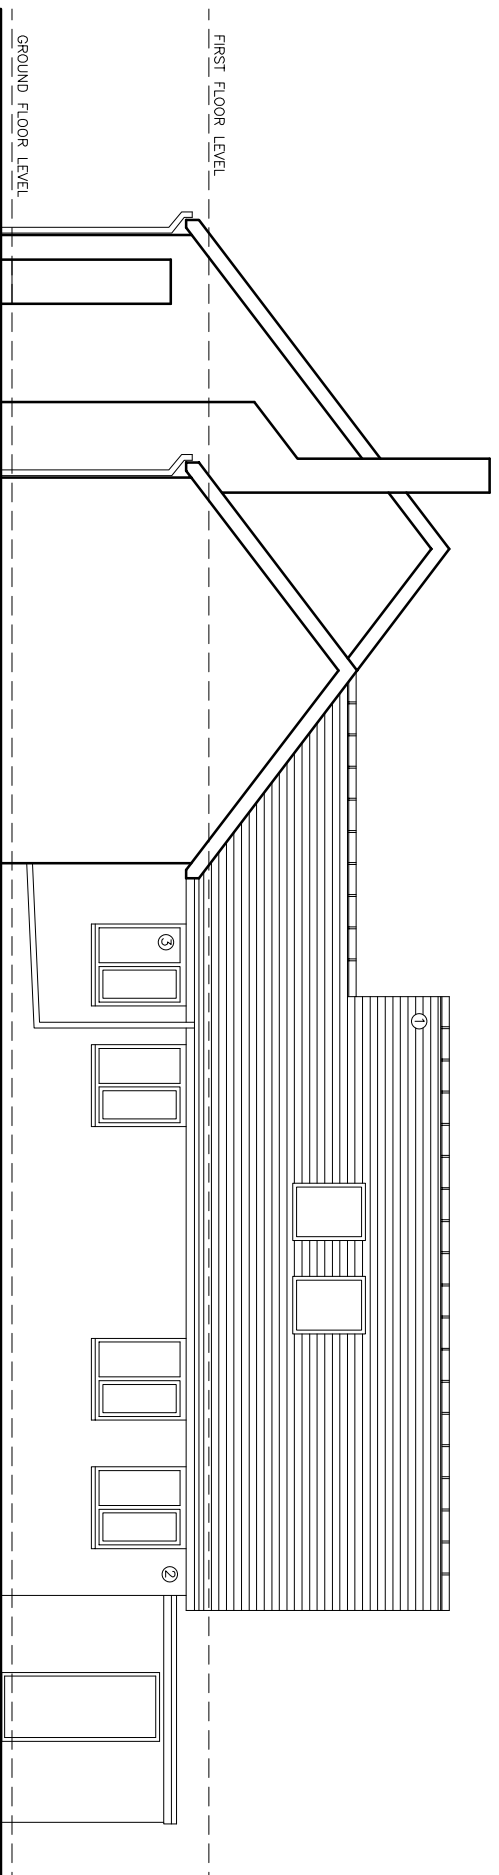

EXISTING NORTH EAST ELEVATION (2)

© 2024 QW+Q Architects Ltd. All rights reserved. This drawing is to be used in conjunction with all other project associated drawings and information. Do not scale from this drawing. Any reproduction or distribution of this drawing without the prior written consent of QW+Q Architects Ltd is prohibited. The drawing is the property of QW+Q Architects Ltd.

 architects The Annex Lowerfold Farm Owoodville BS54GA		 Architects Registration Board	
Client MR & MRS CREELEY		Scale 1:100	
Project BLENCATHRA CABUS_NOOK_LANE		Drawing Title EXISTING_ELEVATIONS_1	
Drawing Size A3		Drawing Status PLANNING	
Job Number 24-010		Drawing Number PL/04	
Drawn By AW		Checked AW	
Revision -		Print Date FEB_2024	
Tel: 01254 483848 Housing Commercial Conservation Domestic Email: info@qwarchitects.com Web: www.qwarchitects.com			