



- MATERIALS KEY
1. CLAY TILES
  2. BRICKWORK
  3. UPVC WINDOWS AND DOORS

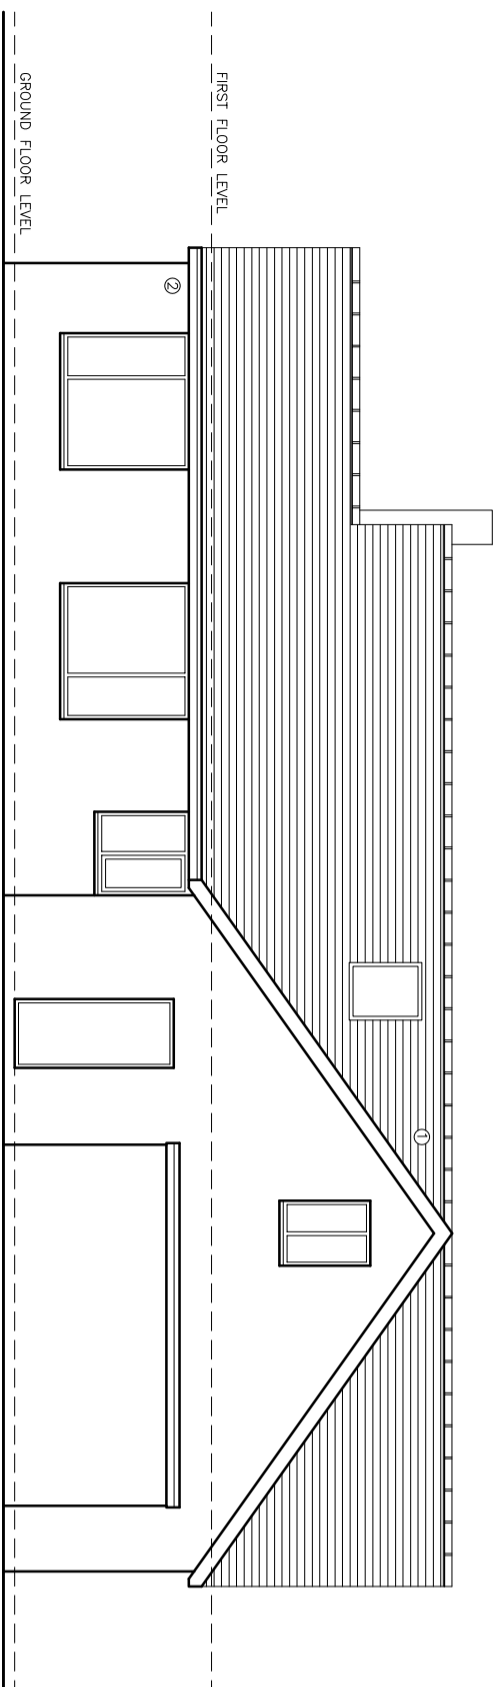


EXISTING NORTH WEST ELEVATION (3)

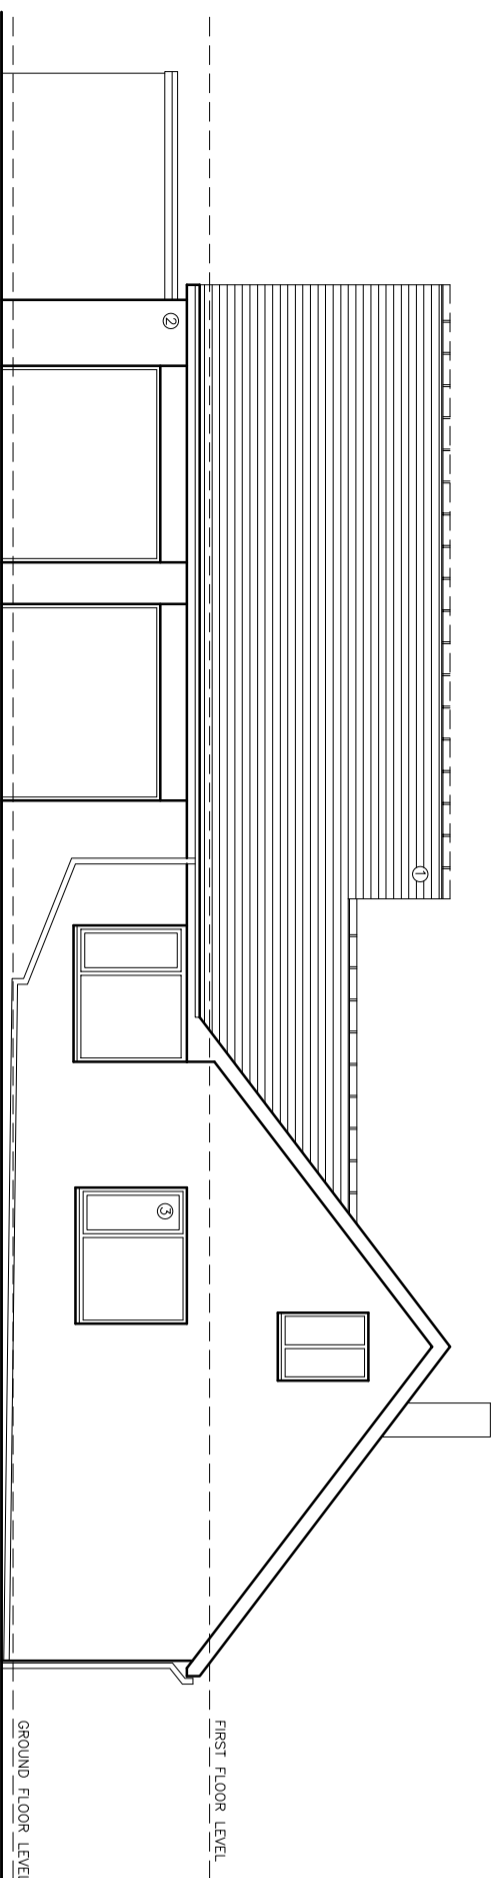

EXISTING SOUTH WEST ELEVATION (4)

Copyright © 2024 QW+Q Architects. All rights reserved. This drawing is to be used in conjunction with all other project associated drawings and information. Do not scale from this drawing. All dimensions and specifications are subject to change without notice. The drawing is the property of QW+Q Architects. All other rights reserved.

 <p>Private Residential   Housing   Commercial   Conservation   Domestic</p> <p>The Annex Lowerfold Farm Oxwoldville BS54GA</p> <p>Architects Registration Board</p> <p>Tel: 01254 483648 Email: info@qw-architects.com   Web: www.qw-architects.com</p>		<p>Client <b>MR &amp; MRS CREELEY</b></p> <p>Project <b>BLENCATHRA CABUS_NOOK_LANE</b></p>	<p>Scale <b>1:100</b></p> <p>Drawing Title <b>EXISTING_ELEVATIONS_2</b></p>	<p>Sheet Size <b>A3</b></p> <p>Drawing Stage <b>PLANNING</b></p>	<p>Job Number <b>24-010</b></p> <p>Drawing Number <b>PL/05</b></p>	<p>Drawn By <b>AW</b></p> <p>Revision <b>-</b></p>	<p>Checked <b>AW</b></p> <p>Print Issue <b>FEB_2024</b></p>
---	--	--	---	--	--	--	---