


PROPOSED GROUND FLOOR PLAN

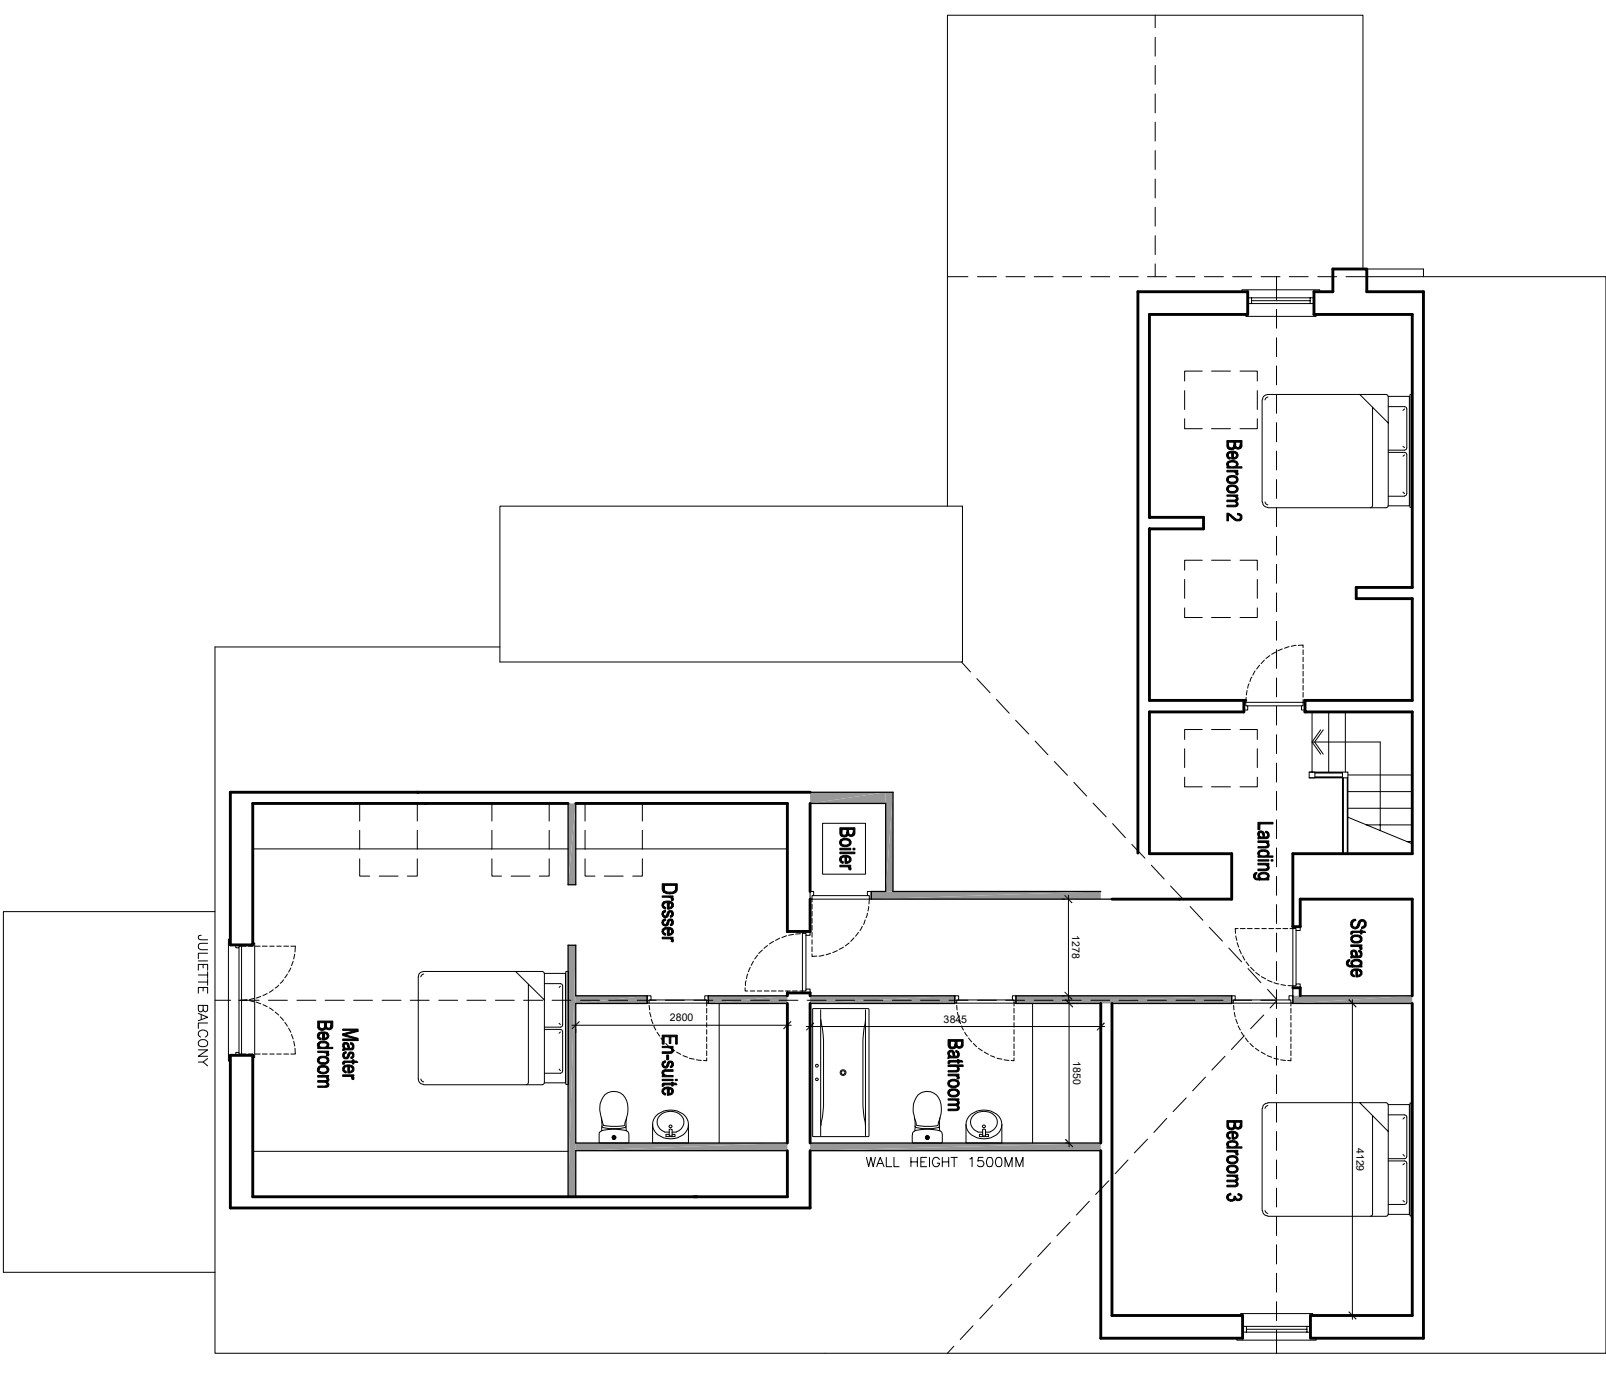

PROPOSED FIRST FLOOR PLAN

© 2024 QW+Q architects. All rights reserved. This drawing is to be used in conjunction with all other project associated drawings and information. Do not scale from this drawing. All dimensions are to be confirmed on site. The drawing is copyright of QW+Q architects. All

<p>architects</p> <p>The Annex Lowerfield Farm Oswaldtwistle BB54DA</p> <p>Architects Registration Board</p> <p>Tel: 01254 483848 Email: info@qwarchitects.com   Web: www.qwarchitects.com</p>	Client	Scale	Sheet Size	Drawn By	Checked
	<p>Project</p> <p><b>MR &amp; MRS CREELEY</b></p> <p><b>BLENCATHRA</b></p> <p><b>CABUS_NOOK_LANE</b></p>	<p>1:100</p> <p><b>PROPOSED_FLOOR</b></p> <p><b>PLANS</b></p>	<p>A3</p> <p><b>PLANNING</b></p>	<p>24-010</p> <p><b>PL/07</b></p>	<p>AW</p> <p><b>A</b></p>