




Existing Front Elevation 1:100

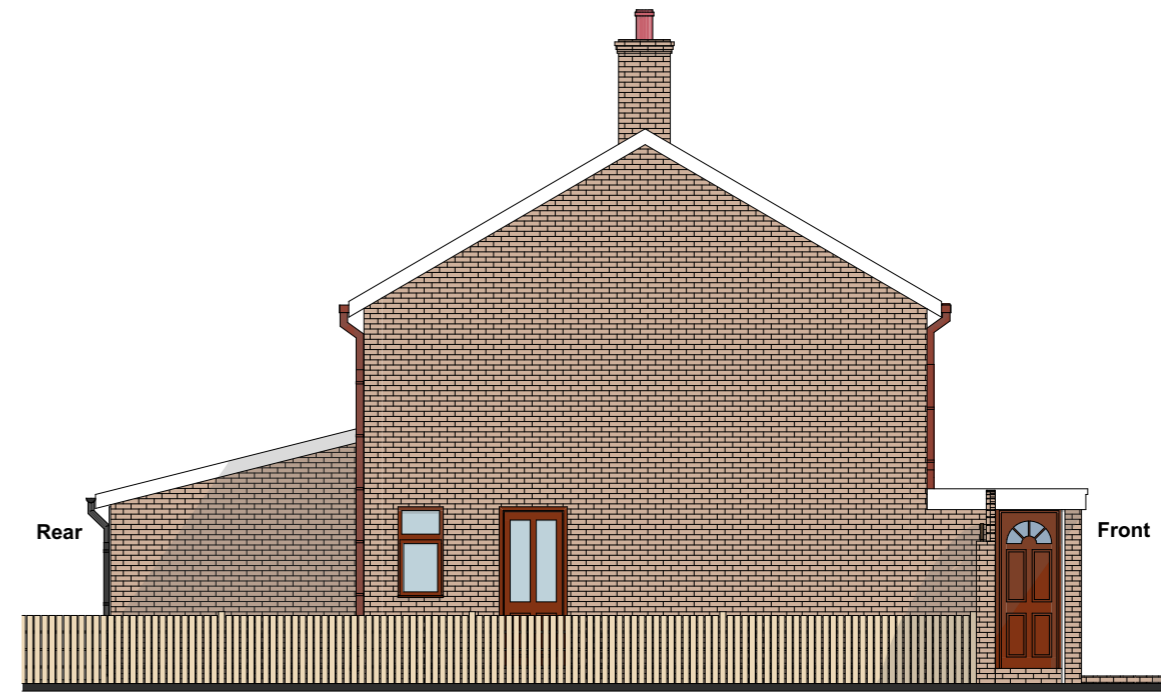

Existing Side Elevation 1:100

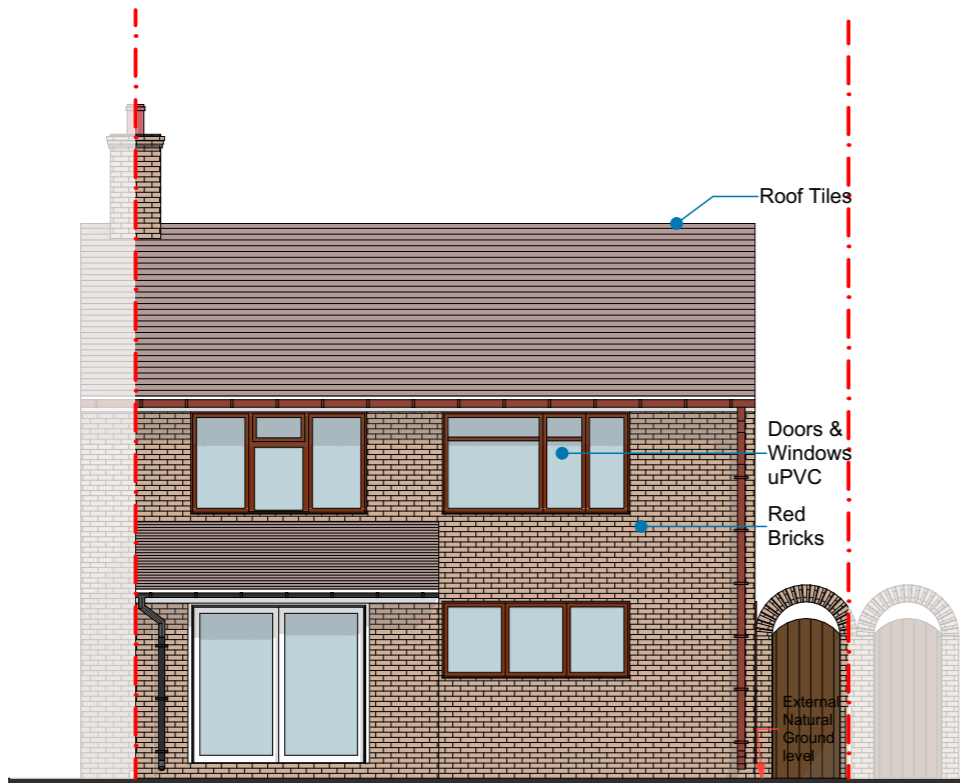

Existing Rear Elevation 1:100

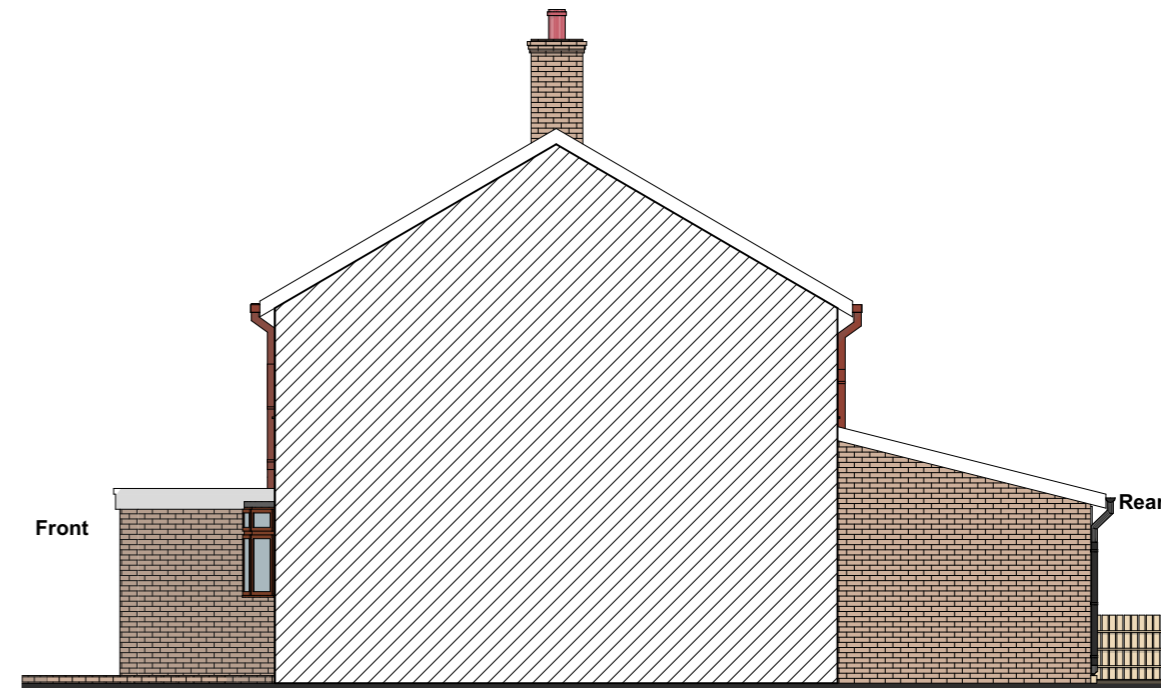

Existing Flank Elevation 1:100

**COPYRIGHT:** The contents of this drawing may not be reproduced in whole or in part without express written consent of ARKSS Design Limited.

Drawings to be read in conjunction with relevant drawing and specs. Drawings can only be scaled for planning purposes. Drawings not to be scaled, figured dimensions only for construction and any other purpose. Any discrepancies are to be pointed to the Agent/Engineer/Contractor. The agent is not liable for any faults not raised. Drawings not to be scaled for land transfer purposes.

**PLANNING ISSUE**  
Scale: 1:100@A3 Date: FEB 2024

Project Title:  
PROPOSED DEVELOPMENT AT  
45 HARVEY GREY  
RM 16 2TX

Drawing Title:  
**EXISTING  
ELEVATIONS**

Project no: 2402015 Drawing no: PL03 Revision:

Revision Detail Date:

E.mail:  
[contact@arkssdesign.co.uk](mailto:contact@arkssdesign.co.uk)  
Tel: 0208 0905070  
Mob: 078 2555 7465