



Existing Roof Plan 1:100

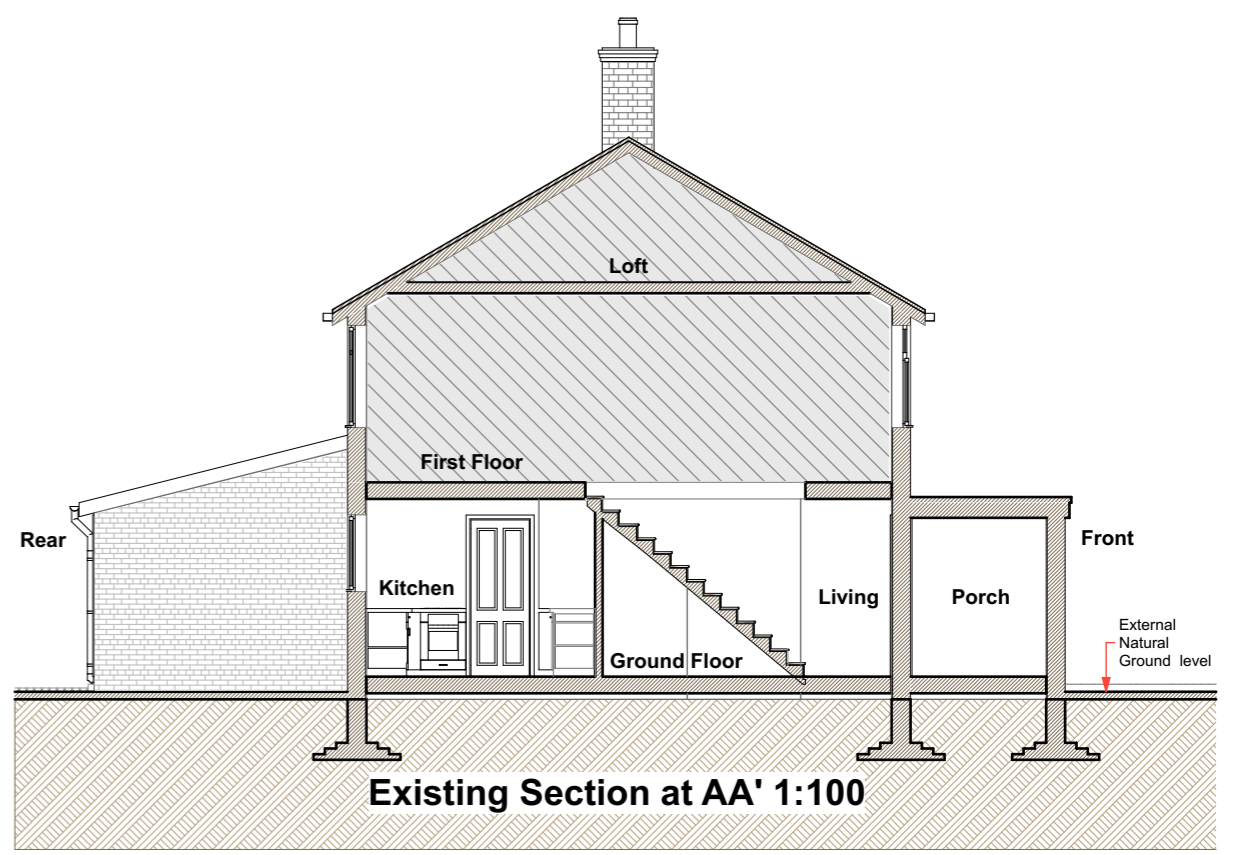

Existing Section at AA' 1:100

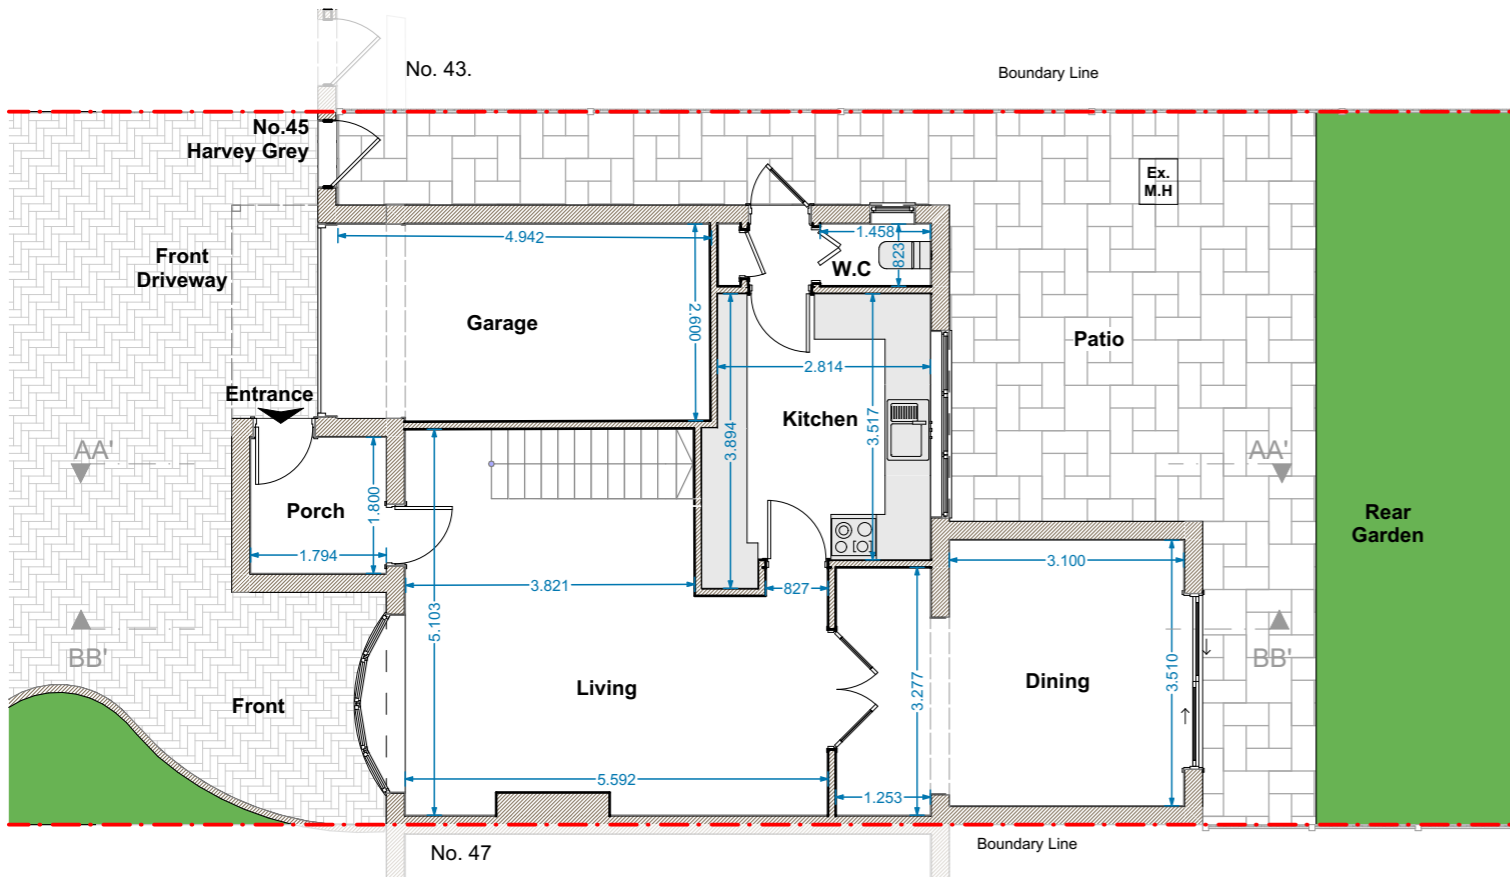

Existing Ground Floor Plan 1:100

COPYRIGHT: The contents of this drawing may not be reproduced in whole or in part without express written consent of ARKSS Design Studio Limited.

Drawings to be read in conjunction with relevant drawing and specs. Drawings can only be scaled for planning purposes. Drawings not to be scaled. Figured dimensions only for construction and any other purpose. Any discrepancies are to be pointed to the Agent/Engineer/Contractor. The agent is not liable for any faults not raised. Drawings not to be scaled for land transfer purposes.

PLANNING ISSUE
Scale: 1:100@A3 Date: FEB 2024

Project Title:
PROPOSED DEVELOPMENT AT
45 HARVEY GREY
RM 16 2TX

Drawing Title:
**EXISTING PLANS
& SECTION**

Project no: 2402015 Drawing no: PL02 Revision:

Revision Detail Date:

E.mail:
contact@arkssdesign.co.uk
Tel: 0208 0905070
Mob: 078 2555 7465