


**EXISTING EAST ELEVATION
SCALE 1:5**

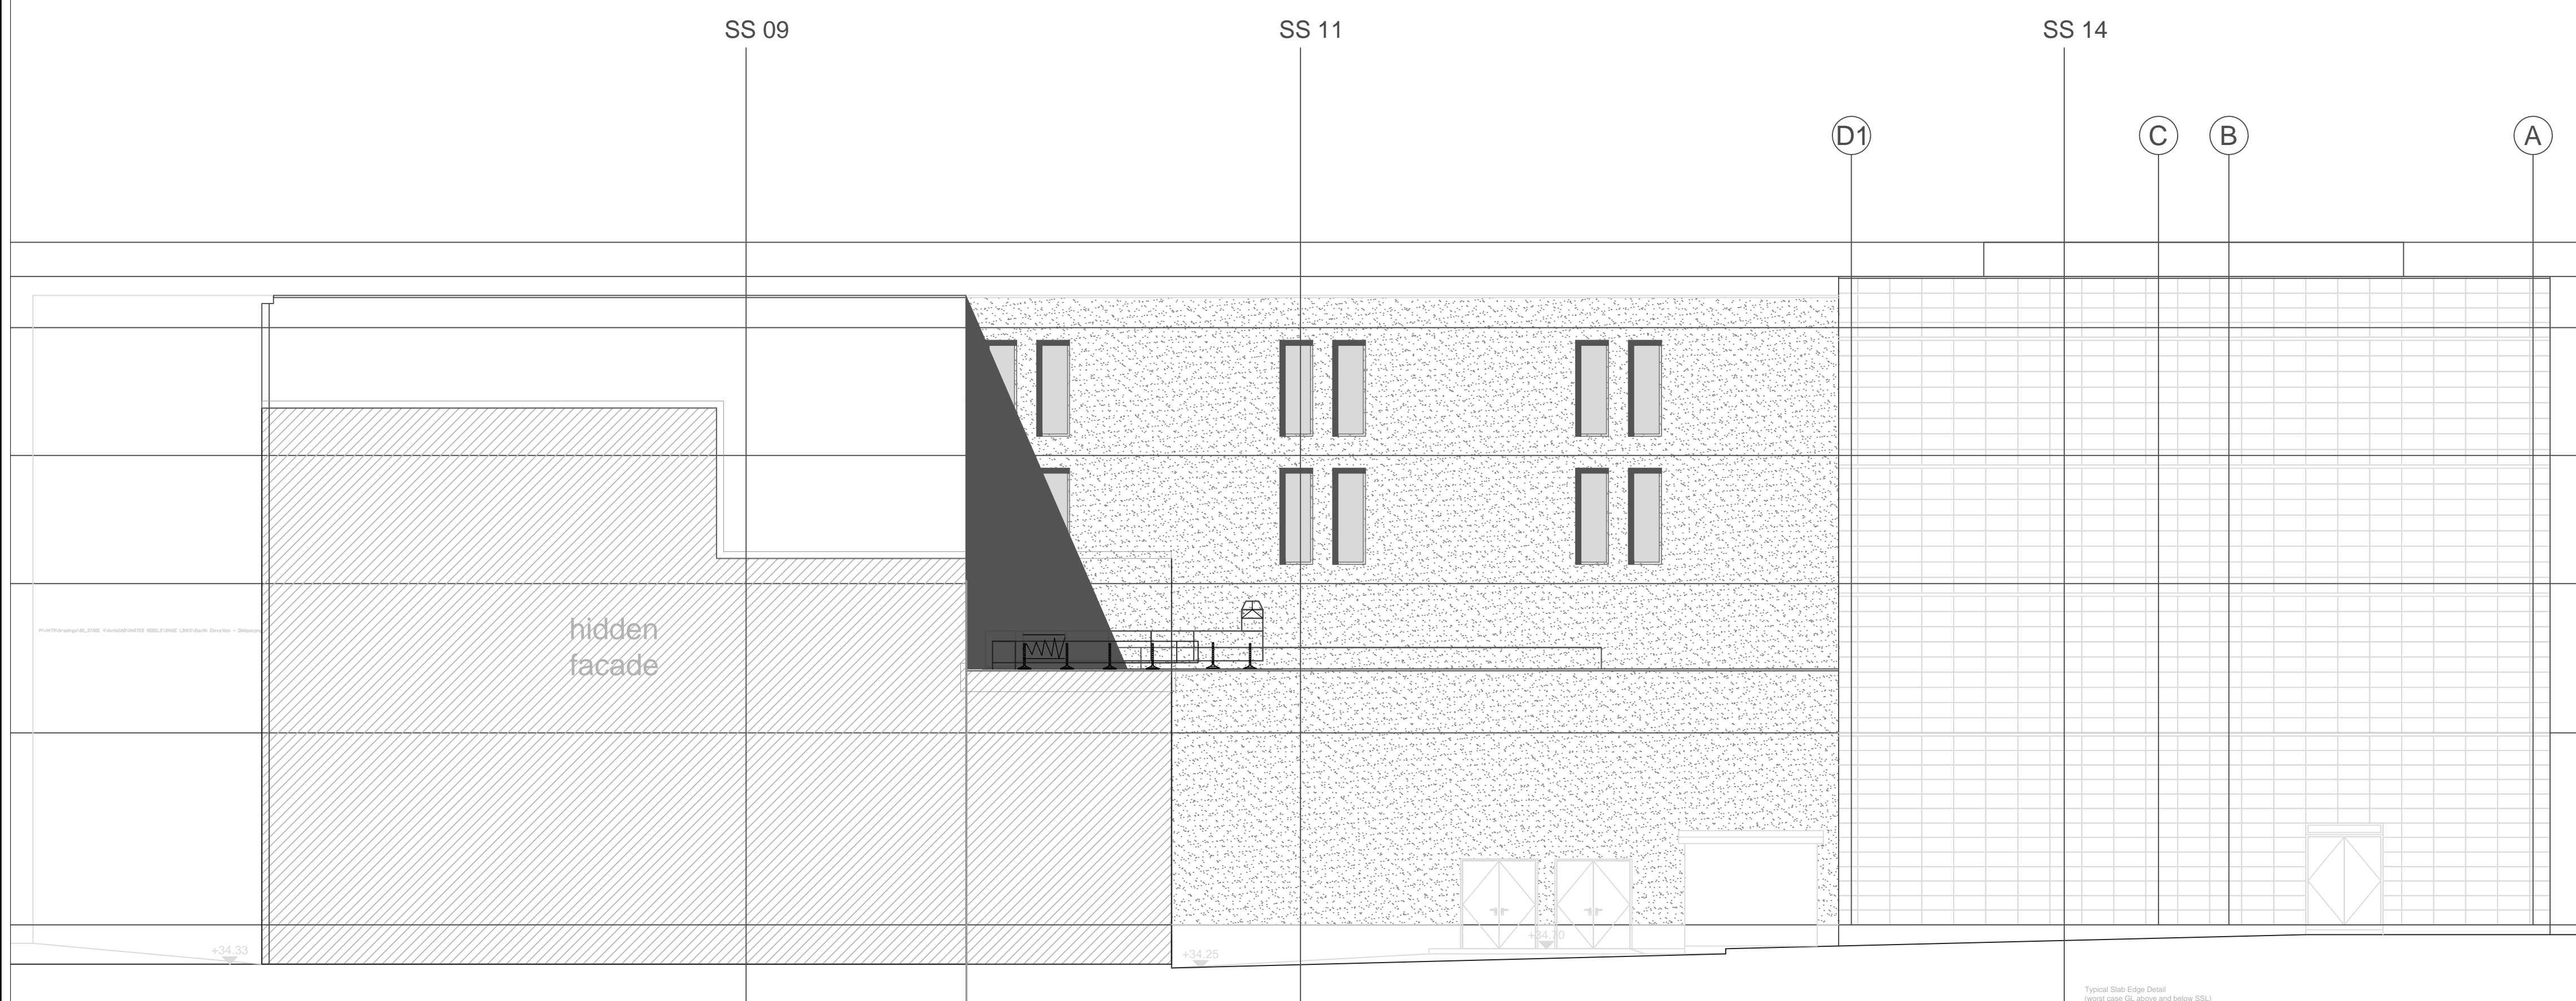

**PROPOSED EAST ELEVATION
SCALE 1:5**

DISCLAIMER
 USE ONLY WRITTEN OR CALCULATED DIMENSIONS.
 DO NOT SCALE. THIS DRAWING MUST ONLY BE USED FOR THE PURPOSE INTENDED.
 ALL DIMENSIONS MUST BE CONFIRMED ON SITE.
 THIS DRAWING IS DESIGN INTENT ONLY AND IS NOT INTENDED FOR USE IN MANUFACTURE.
 ALL DRAWINGS ARE TO BE READ IN CONJUNCTION WITH RELEVANT SPECIALISTS DRAWINGS.
 ALL DRAWINGS ARE SUBJECT TO APPROVAL OF BUILDING CONTROL.
 ANY DISCREPANCIES OR CONFLICTS BETWEEN ALL DRAWINGS ISSUED MUST BE DRAWN TO THE ATTENTION OF THE DESIGNER FOR CLARIFICATION.
 THIS DRAWING MUST BE READ IN CONJUNCTION WITH ALL OTHER RELATED DRAWINGS AND DOCUMENTATION. IT IS THE CONTRACTOR'S RESPONSIBILITY TO ENSURE FULL COMPLIANCE WITH THE BUILDING REGULATIONS.
 ALL DRAWINGS WHERE REQUIRED ARE SUBJECT TO THE APPROVAL OF A STRUCTURAL ENGINEER. THE DESIGNER'S STRUCTURAL ENGINEER TO PROVIDE APPROPRIATE CALCULATIONS AND DETAILS.
 THIS DRAWING IS COPYRIGHT AND NO PART OF IT MAY BE REPRODUCED WITHOUT THE WRITTEN CONSENT NOR USED FOR ANY OTHER PURPOSE WITHOUT WRITTEN PERMISSION OF THE DESIGNER.
 MATERIALS NOT IN CONFORMITY WITH RELEVANT BRITISH OR EUROPEAN STANDARDS / CODES OF PRACTICE OR MATERIALS KNOWN TO BE DETERIOROUS TO HEALTH & SAFETY MUST NOT BE USED OR SPECIFIED ON THIS PROJECT.
 THIS DRAWING AND THE DETAILS THEREON DO NOT CONSTITUTE AN INSTRUCTION.

CLIENT
 MUDDLER

JOB TITLE
 THE MUDDLER
 SUNDERLAND

DRAWING TITLE
 EXISTING AND PROPOSED DUCT
 WORK REAR ELEVATION

SCALE @ A1

DATE OCT 2022 **DRAWN BY**

DRG. NO.
 MU/NW/900/013

PHONE 07766883798
W: WWW.COLLECTIVE-DESIGN.CO.UK
E: SIMON@COLLECTIVE-DESIGN.CO.UK
 BALTIC 39
 39 HIGH BRIDGE STREET
 NEWCASTLE UPON TYNE
 NE1 1EW

