


PROPOSED EXTERIOR ELEVATION SCALE 1:50

HIGH STREET WEST

PROPOSED X2 - 30MM SQUARE SECTION MILD STEEL PARALLEL SUPPORT RAILS
POWDER COATED TO MATCH SHOP FRONT GLAZING FRAMES. TO BE FIXED INTO STONE PILASTERS
ON STEEL FIXING PLATES IN MATCHING RAL FINISH. TAPPED BACK WITH SECURE FIXINGS INTO GLAZING MULLIONS
FOR ADDED SUPPORT

PROPOSED BRASS LETTERS TO FRONT FACE AND RETURN. LETTERS TO BE FACE OUTLINED WITH WARM WHITE LINE
OF LED LIGHT. BACK OF LETTER TO BE APERTURE CUT TO ENSURE LETTER IS LIGHT FAST AND POWDER COATED TO
MATCH SHOP FRONT

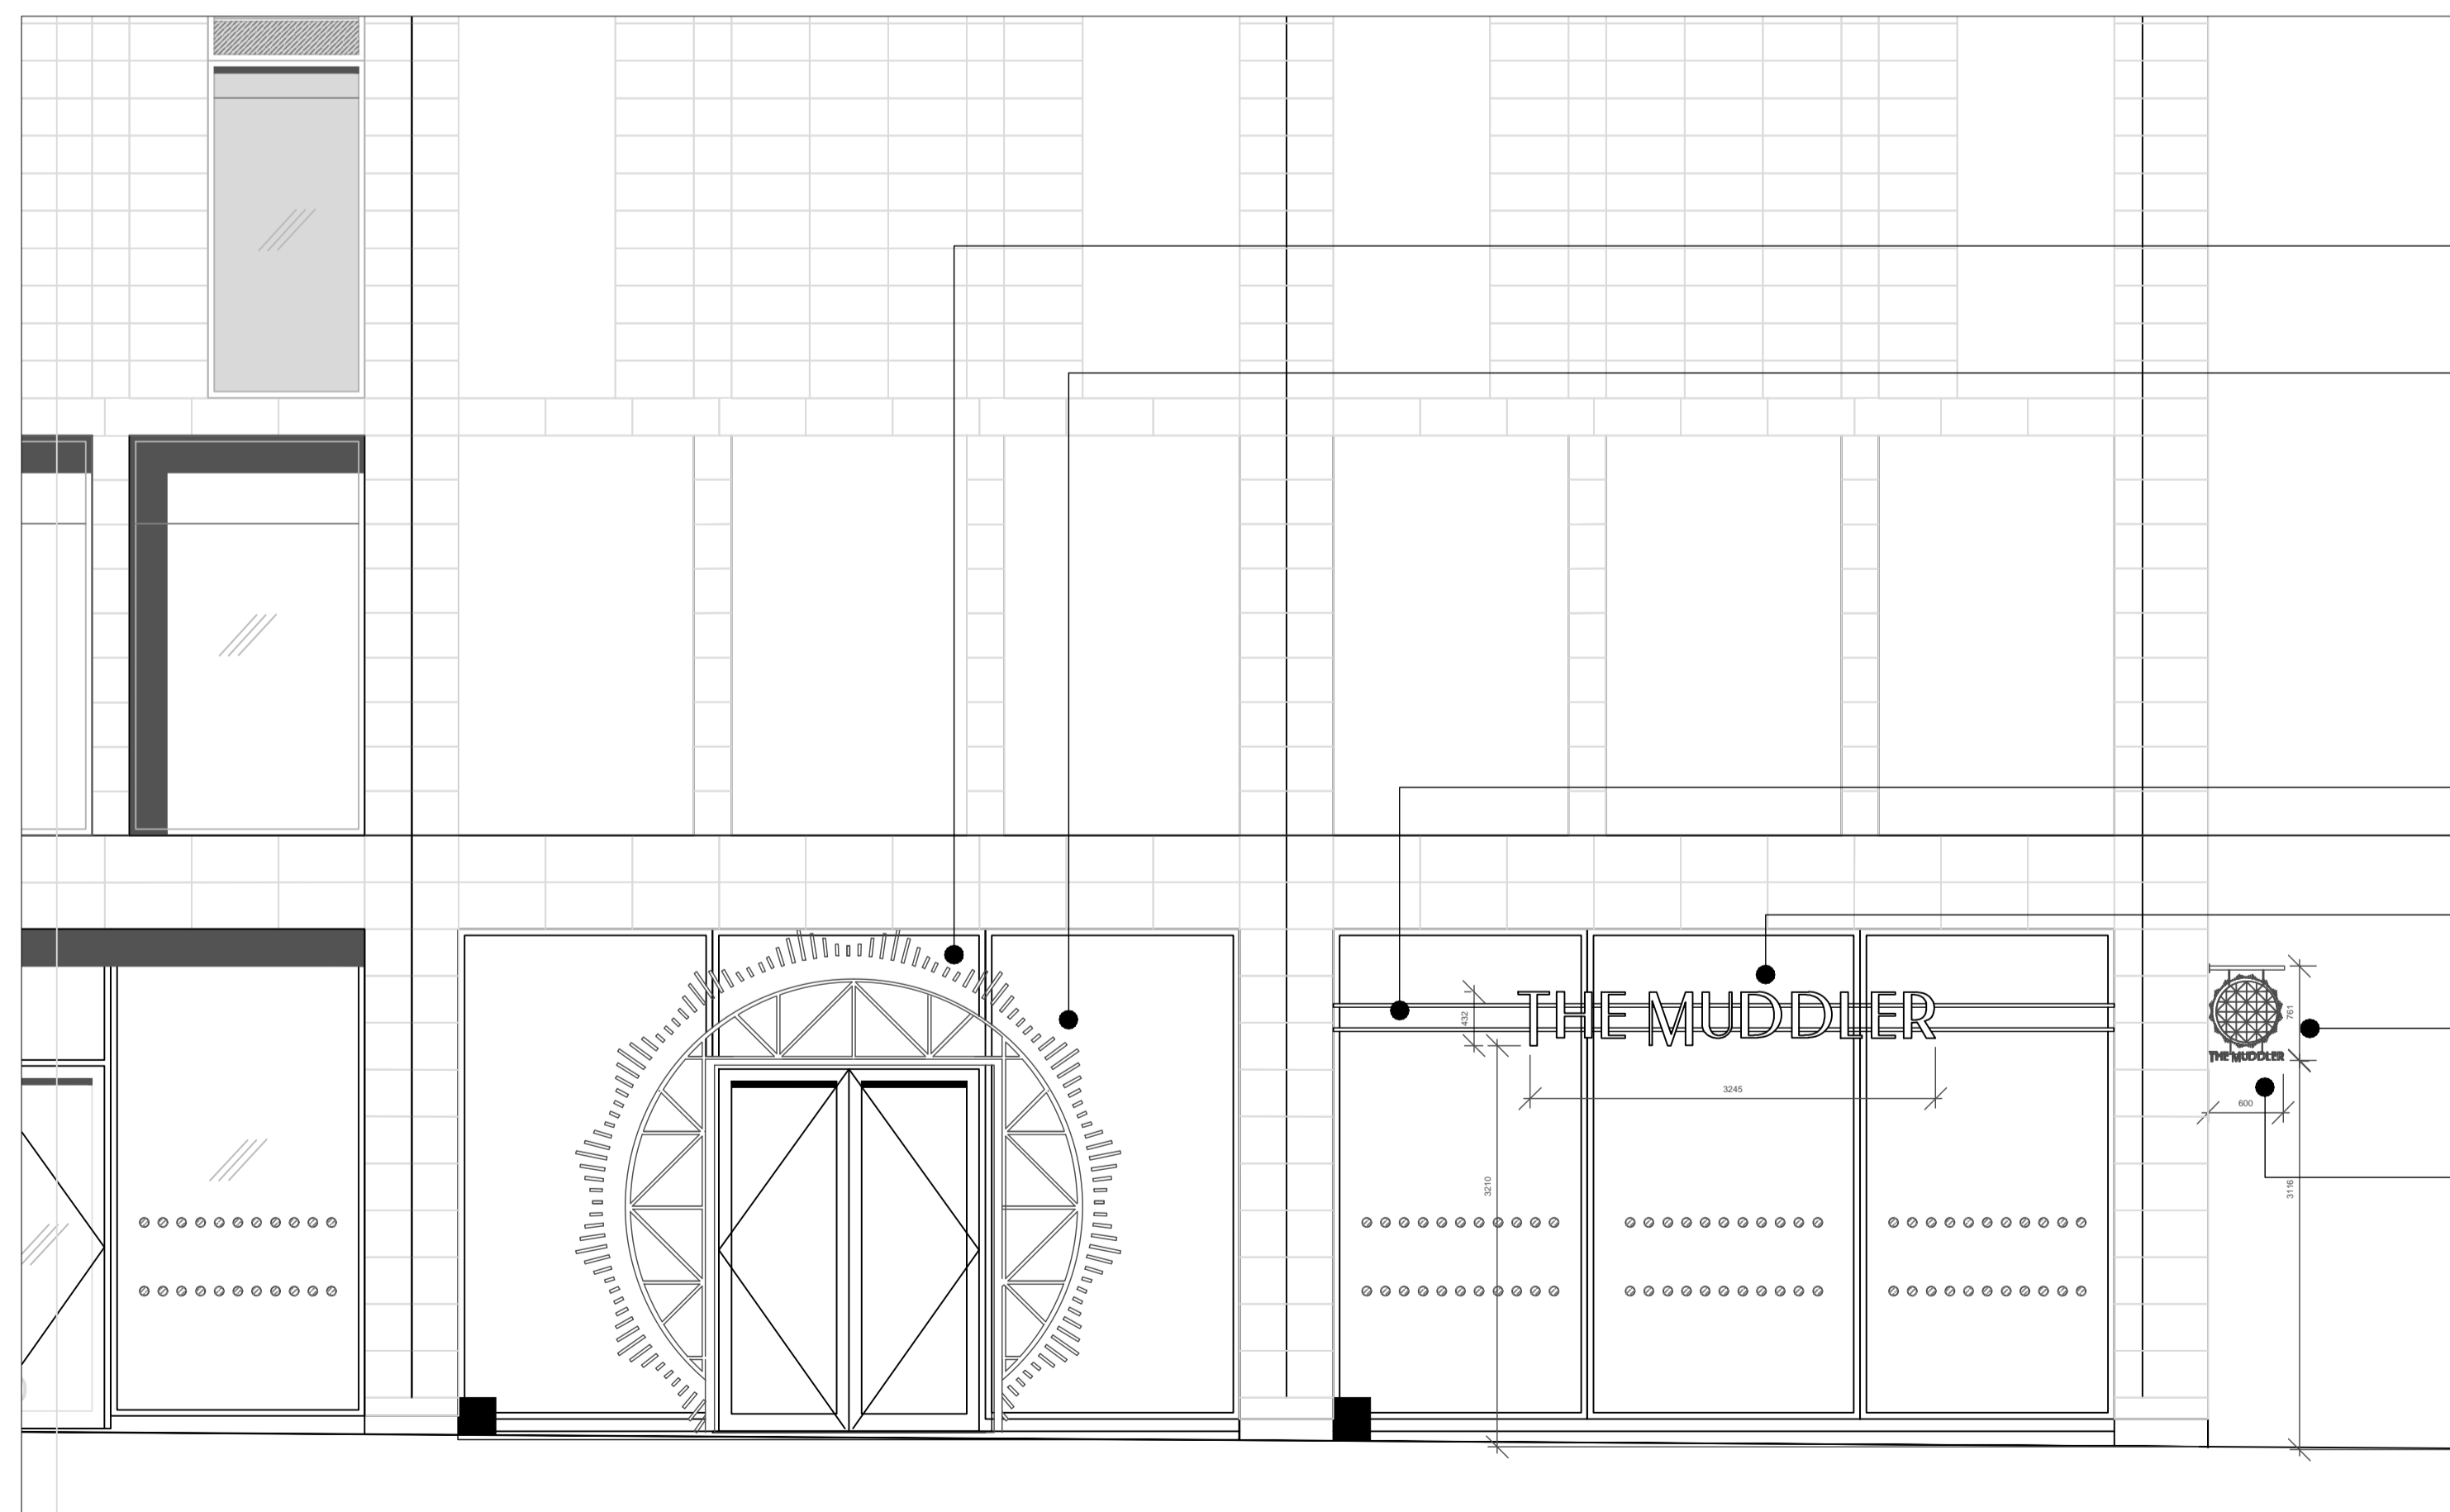

PROPOSED ARCH WAY 400MM DEEP TO BE SECURELY FIXED INTO POSITION
THROUGH SHOP FRONT SUBJECT TO LANDLORD APPROVAL.

ARCHWAY TO BE IN BRASS FINISH TO FRONT FACE. INTERNAL DEPTH TO BE IN 15MM
OPAL POLY-CARBONATE WITH DIFFUSER FILM TO THE FACE. BACK LIT WITH WARM WHITE
LED 2400 K TO BE DIMMABLE

PROPOSED X2 - 30MM SQUARE SECTION MILD STEEL PARALLEL SUPPORT RAILS
POWDER COATED TO MATCH SHOP FRONT GLAZING FRAMES. TO BE FIXED INTO STONE PILASTERS
ON STEEL FIXING PLATES IN MATCHING RAL FINISH. TAPPED BACK WITH SECURE FIXINGS INTO GLAZING MULLIONS
FOR ADDED SUPPORT

PROPOSED BRASS LETTERS TO FRONT FACE AND RETURN. LETTERS TO BE FACE OUTLINED WITH WARM WHITE LINE
OF LED LIGHT. BACK OF LETTER TO BE APERTURE CUT TO ENSURE LETTER IS LIGHT FAST AND POWDER COATED TO
MATCH SHOP FRONT

PROPOSED PROJECTING SIGN- BRACKET AND FRAME TO BE POWDER COATED TO MATCH SHOP FRONT RAL - BROWN
TO HAVE INTERNAL ILLUMINATION TO DOWN LIGHT SIGN. TO BE SECURELY FIXED TO THROUGH WALL ON MILD STEEL
FIXING PLATE / POWDER COATED TO MATCH. LED TO BE WARM WHITE 2400K

LOGO AND LETTERS TO BE FRET CUT BRASS DOUBLE SIDED. BACKED ONTO FRET CUT TIMBER PANEL. 40MM THICK.
PAINTED BROWN TO MATCH FRAME.

PROPOSED EXTERIOR ELEVATION SCALE 1:50

KEEL SQUARE

DISCLAIMER
USE ONLY WRITTEN OR CALCULATED DIMENSIONS.
DO NOT SCALE. THIS DRAWING MUST ONLY BE USED FOR THE PURPOSE INTENDED.
ALL DIMENSIONS MUST BE CONFIRMED ON SITE.
THIS DRAWING IS DESIGN INTENT ONLY AND IS NOT
INTENDED FOR USE IN MANUFACTURE.
ALL DRAWINGS ARE TO BE READ IN CONJUNCTION
WITH RELEVANT SPECIALISTS DRAWINGS.
ALL DRAWINGS ARE SUBJECT TO APPROVAL OF BUILDING CONTROL.
ANY DISCREPANCIES OR OMISSIONS BETWEEN ALL DRAWINGS ISSUED MUST BE DRAWN TO THE
ATTENTION OF THE DESIGNER FOR CLARIFICATION.
THIS DRAWING MUST BE READ IN CONJUNCTION WITH ALL OTHER RELATED DRAWINGS AND
DOCUMENTATION. IT IS THE CONTRACTORS RESPONSIBILITY TO ENSURE FULL COMPLIANCE WITH THE
BUILDING REGULATIONS.
ALL DRAWINGS WHERE REQUIRED ARE SUBJECT TO THE APPROVAL OF A STRUCTURAL ENGINEER. THE
DESIGNATED STRUCTURAL ENGINEER TO PROVIDE APPROPRIATE CALCULATIONS AND DETAILS.
THIS DRAWING IS COPYRIGHT AND NO PART OF IT
MAY BE REPRODUCED WITHOUT THE WRITTEN CONSENT NOR USED FOR ANY OTHER PURPOSE WITHOUT WRITTEN
PERMISSION OF THE DESIGNER.
MATERIALS NOT IN CONFORMANCE WITH RELEVANT BRITISH OR EUROPEAN STANDARDS / CODES OF
PRACTICE OR MATERIALS KNOWN TO BE DELETERIOUS TO HEALTH & SAFETY MUST NOT BE USED OR
SPECIFIED ON THIS PROJECT.
THIS DRAWING AND THE DETAILS THEREON DO
NOT CONSTITUTE AN INSTRUCTION.

CLIENT

MUDDLER

JOB TITLE

THE MUDDLER
SUNDERLAND

DRAWING TITLE

PROPOSED EXTERIOR ELEVATIONS

SCALE @ A1

DATE OCT 2022 DRAWN BY

DRG. NO.

MU/NW/900/05

PHONE 07766883798
W: WWW.COLLECTIVE-DESIGN.CO.UK
E: SIMON@COLLECTIVE-DESIGN.CO.UK

BALTIC 39
39 HIGH BRIDGE STREET
NEWCASTLE UPON TYNE
NE1 1EW

**COLLECTIVE
DESIGN**