




**EXISTING EXTERIOR ELEVATION HIGH STREET WEST SCALE 1:50**

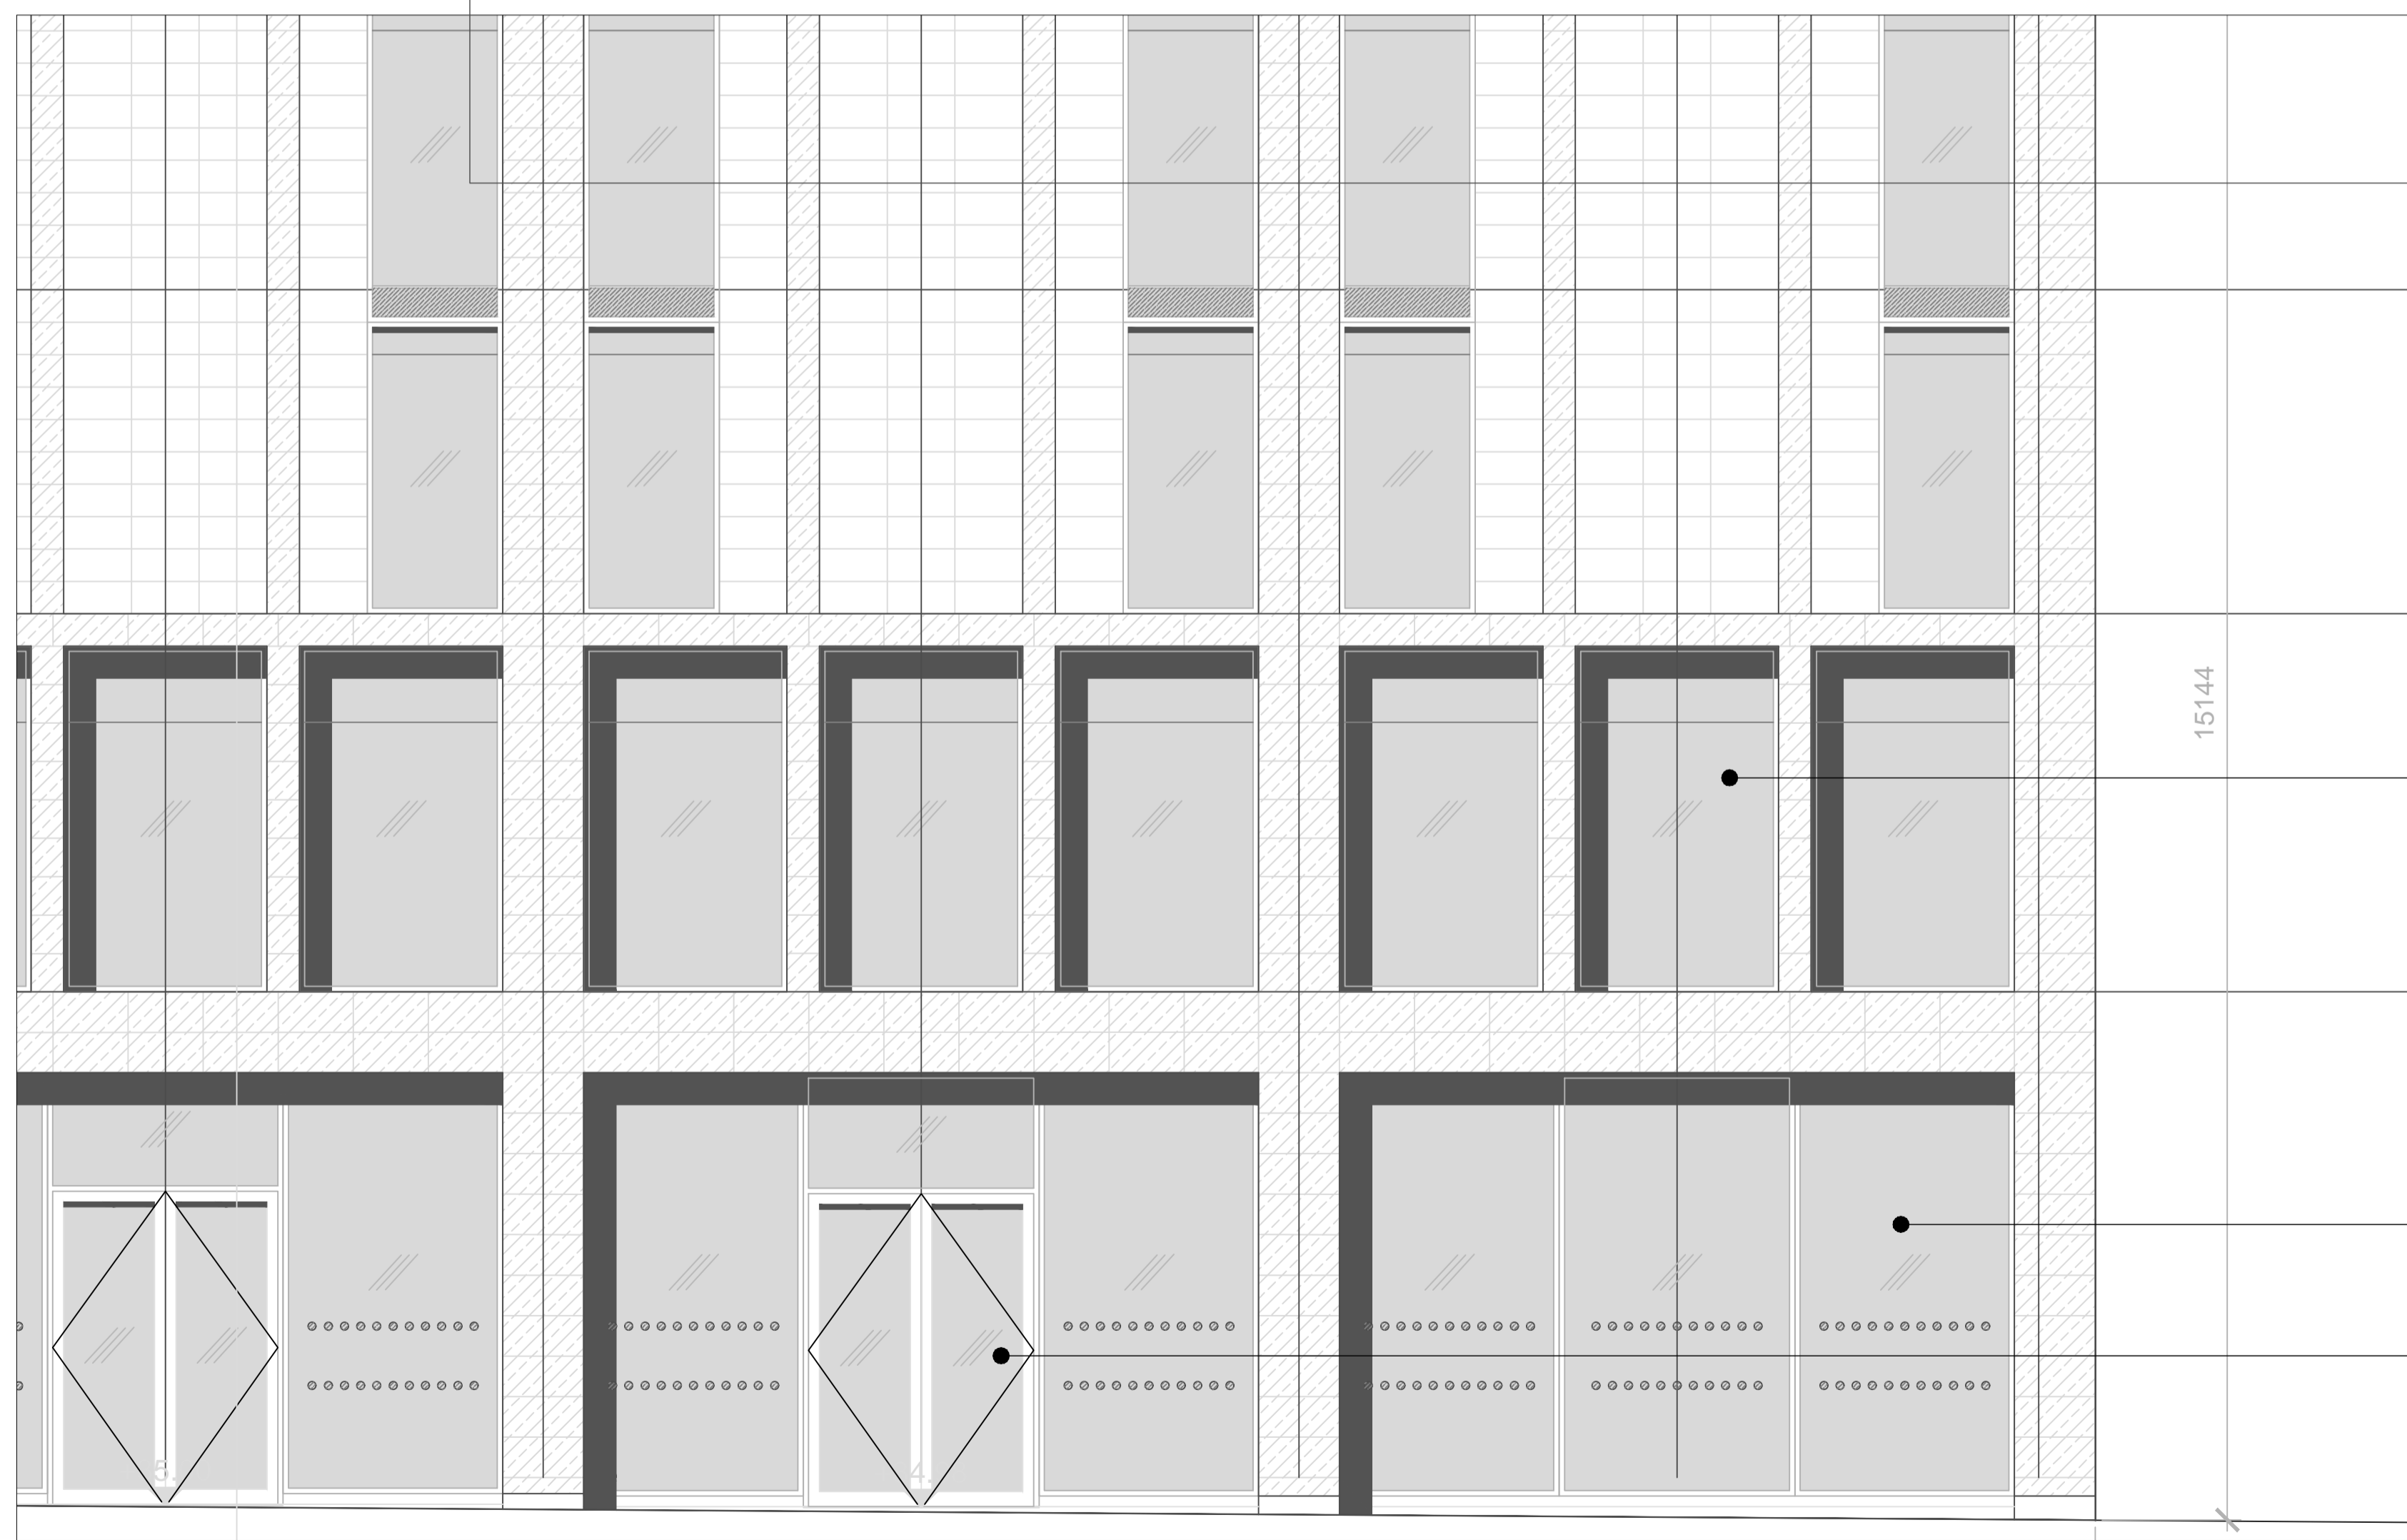

**EXISTING EXTERIOR ELEVATION KEEL SQUARE SCALE 1:50**

- EXISTING SECOND ENTRANCE INTO UNIT 3
- EXISTING STONE CLADDING
- EXISTING UNIT 3 UPPER GLAZING WITH ALUMINUM FRAMES POWDER COATED
- EXISTING UNIT 3 GLAZING WITH ALUMINUM FRAMES POWDER COATED
- EXISTING MAIN ENTRANCE INTO UNIT 3

**DISCLAIMER**  
 USE ONLY WRITTEN OR CALCULATED DIMENSIONS. DO NOT SCALE. THIS DRAWING MUST ONLY BE USED FOR THE PURPOSE INTENDED. ALL DIMENSIONS MUST BE CONFIRMED ON SITE.  
 THIS DRAWING IS DESIGN INTENT ONLY AND IS NOT INTENDED FOR USE IN MANUFACTURE.  
 ALL DRAWINGS ARE TO BE READ IN CONJUNCTION WITH RELEVANT SPECIALISTS DRAWINGS.  
 ALL DRAWINGS ARE SUBJECT TO APPROVAL OF BUILDING CONTROL.  
 ANY DISCREPANCIES OR CONFLICTS BETWEEN ALL DRAWINGS ISSUED MUST BE DRAWN TO THE ATTENTION OF THE DESIGNER FOR CLARIFICATION.  
 THIS DRAWING MUST BE READ IN CONJUNCTION WITH ALL OTHER RELATED DRAWINGS AND DOCUMENTATION. IT IS THE CONTRACTOR'S RESPONSIBILITY TO ENSURE FULL COMPLIANCE WITH THE BUILDING REGULATIONS.  
 ALL DRAWINGS WHERE REQUIRED ARE SUBJECT TO THE APPROVAL OF A STRUCTURAL ENGINEER. THE DESIGNATED STRUCTURAL ENGINEER TO PROVIDE APPROPRIATE CALCULATIONS AND DETAILS.  
 THIS DRAWING IS COPYRIGHT AND NO PART OF IT MAY BE REPRODUCED WITHOUT CONSENT NOR USED FOR ANY OTHER PURPOSE WITHOUT WRITTEN PERMISSION OF THE DESIGNER.  
 MATERIALS NOT IN CONFORMITY WITH RELEVANT BRITISH OR EUROPEAN STANDARDS / CODES OF PRACTICE OR MATERIALS KNOWN TO BE DELETERIOUS TO HEALTH & SAFETY MUST NOT BE USED OR SPECIFIED ON THE PROJECT.  
 THIS DRAWING AND THE DETAILS THEREON DO NOT CONSTITUTE AN INSTRUCTION.

CLIENT  
 MUDDLER

JOB TITLE  
 THE MUDDLER  
 SUNDERLAND

DRAWING TITLE  
 EXISTING EXTERIOR ELEVATIONS

SCALE @ A1

DATE OCT 2022 DRAWN BY

DRG. NO.  
 MU/NW/900/06

PHONE 07766883798  
 W: WWW.COLLECTIVE-DESIGN.CO.UK  
 E: SIMON@COLLECTIVE-DESIGN.CO.UK  
 BALTIC 39  
 39 HIGH BRIDGE STREET  
 NEWCASTLE UPON TYNE  
 NE1 1EW

