




**Front Elevation**



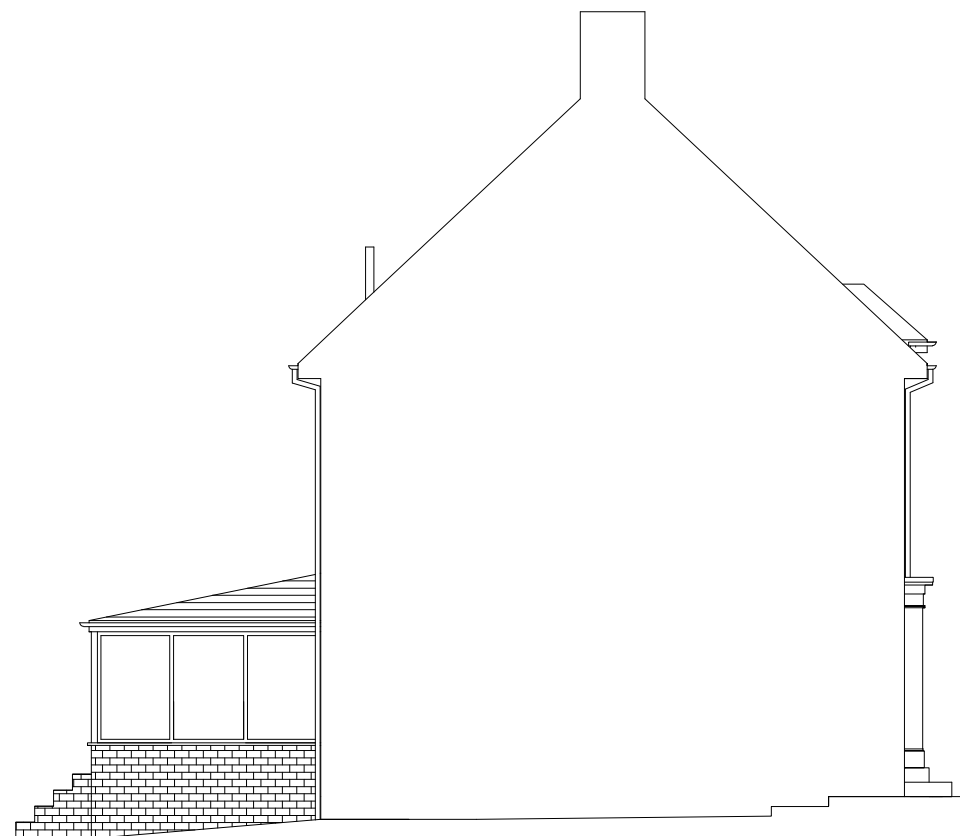


**Rear Elevation**



**Side Elevation**

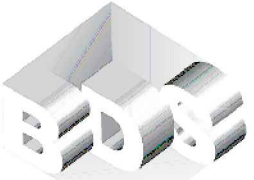

**Side Elevation**

REV. NO.	DATE		
 <b>BUILDING DESIGN SOLUTIONS</b>		4 Elder Rise Sunderland SR3 2FS Sean Curran M: 07961713623 T: 0191 5527868 E: INFO@BUILDINGDESIGNSOLUTIONS.C W: WWW.BUILDINGDESIGNSOLUTIONS.C	
		 	
SCHEME: Proposed Extension and Conversion		CLIENT: Mr. Middlewood	
TITLE: Existing Elevations		38 Queen Alexandra Road	
DRAWING NO: /003/20	DRAWN:	DATE: 01/24	SCALE: 1:100
FILE PATH: \\Current Schemes\Job No.	CHECK:	STATUS: PAPER	