





**Front Elevation**



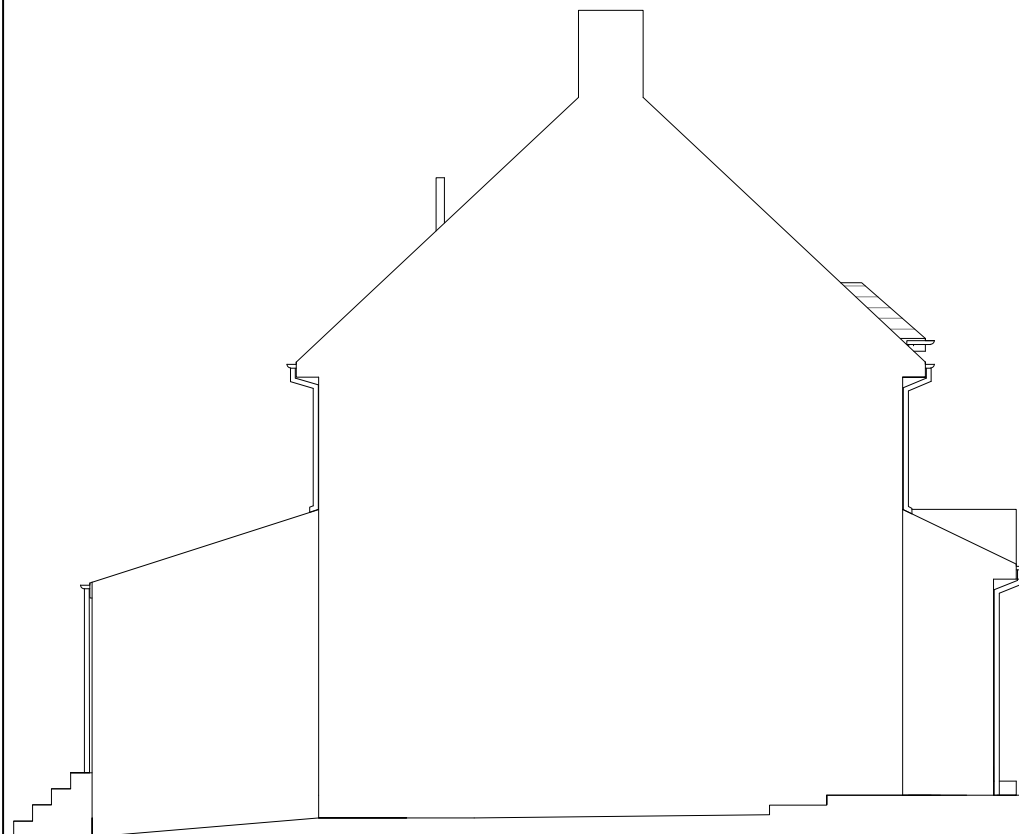


**Rear Elevation**

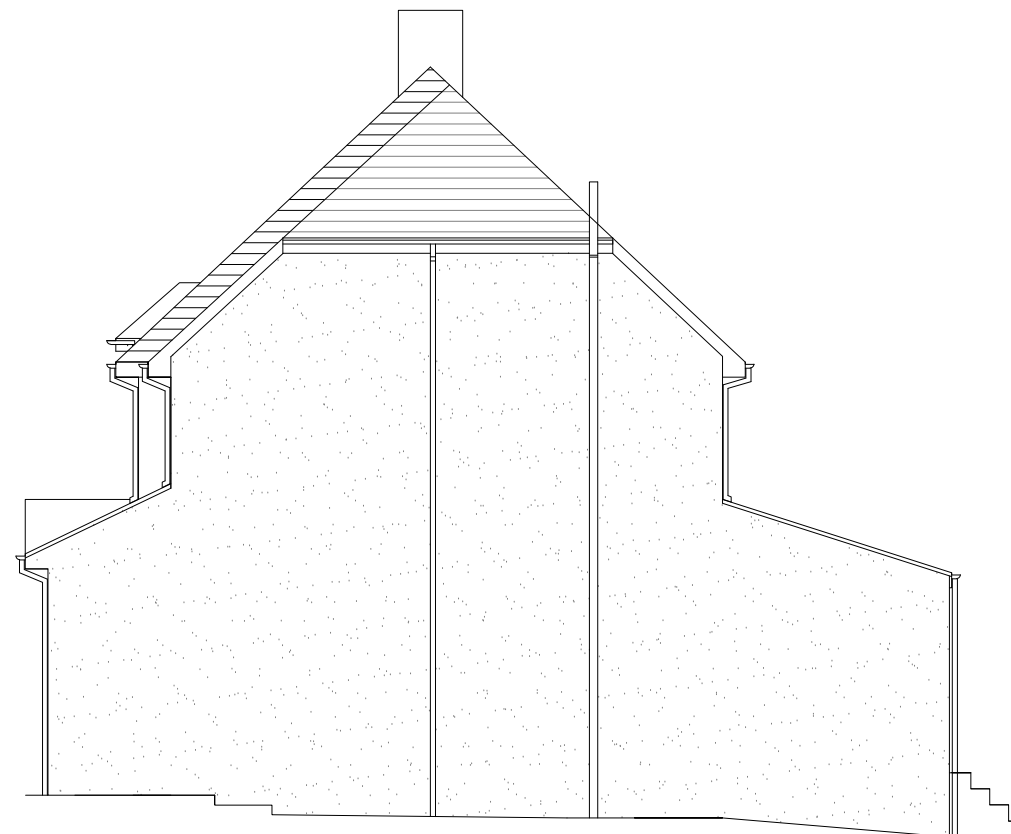

**Side Elevation**

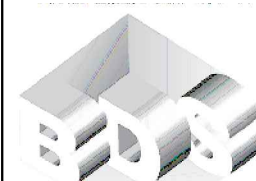

**Side Elevation**

REV. NO.	DATE		
 <b>BUILDING DESIGN SOLUTIONS</b>		4 Elder Rise Sunderland SR3 2FS Sean Curran M: 07961713623 T: 0191 5527868 E: INFO@BUILDINGDESIGNSOLUTIONS.C W: WWW.BUILDINGDESIGNSOLUTIONS.C	
		 	
SCHEME: Proposed Extensions and Conversion		CLIENT: Ed Middlewood	
TITLE: Proposed Elevations		38 Queen Alexandra Road	
DRAWING NO:	/006/20	DRAWN:	DATE: 01/24
FILE PATH:	Q:\Current Schemes\Job No.	SCALE: 1:100	CHECK: STATUS: PAPER