




**Side Elevation**

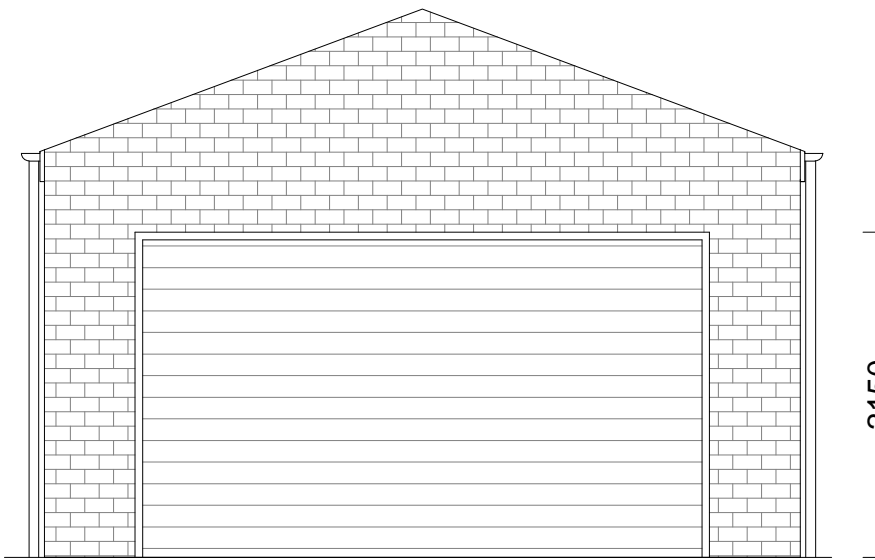


**Front Elevation**

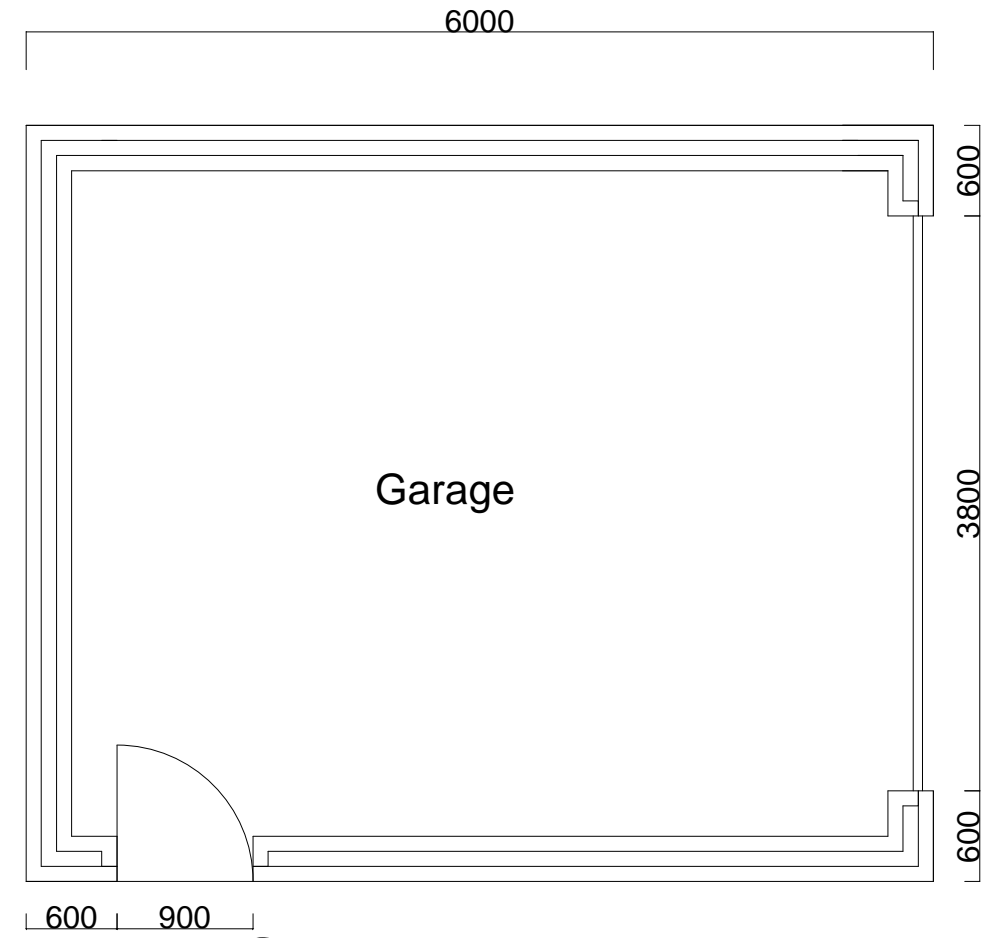

**Garage Layout**

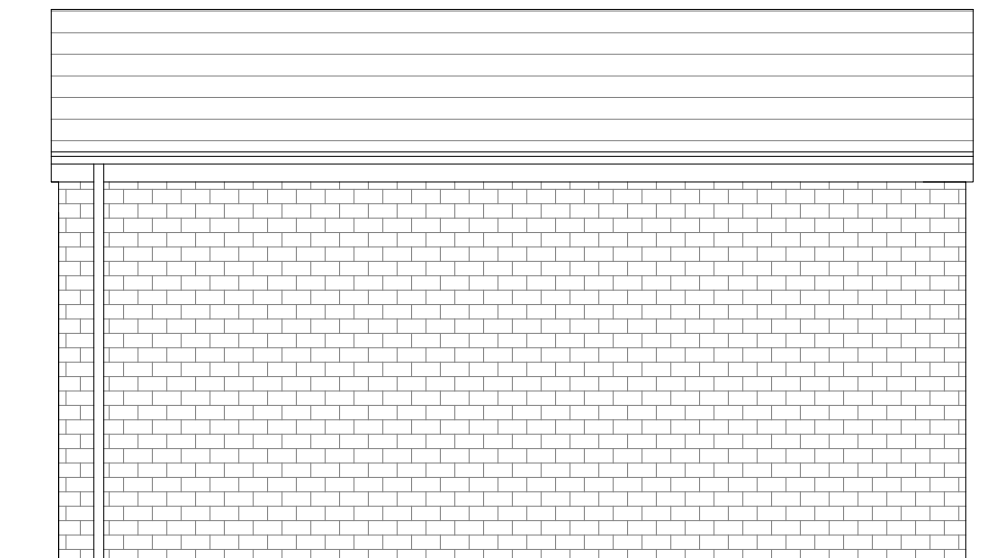

**Side Elevation**

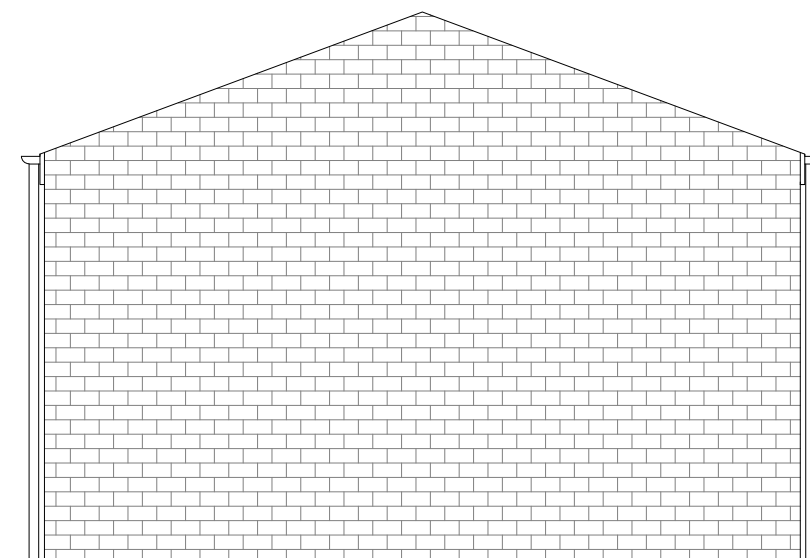

**Rear Elevation**

REV. NO.	DATE		
 <p><b>BUILDING DESIGN SOLUTIONS</b></p>		4 Elder Rise Sunderland SR3 2FS Sean Curran M: 07961713623 T: 0191 5527868 E: INFO@BUILDINGDESIGNSOLUTIONS.C W: WWW.BUILDINGDESIGNSOLUTIONS.C	
		 	
SCHEME: Proposed Garage		CLIENT: Mr. Middlewood	
TITLE: Garage Elevations and Layout		38 Queen Alexandra Road	
DRAWING NO: /001/20	DRAWN:	DATE: 01/24	SCALE: 1:50
FILE PATH: \\Current Schemes\Job No.	CHECK:	STATUS: PAPER	