


First Floor Plan Second Floor Plan

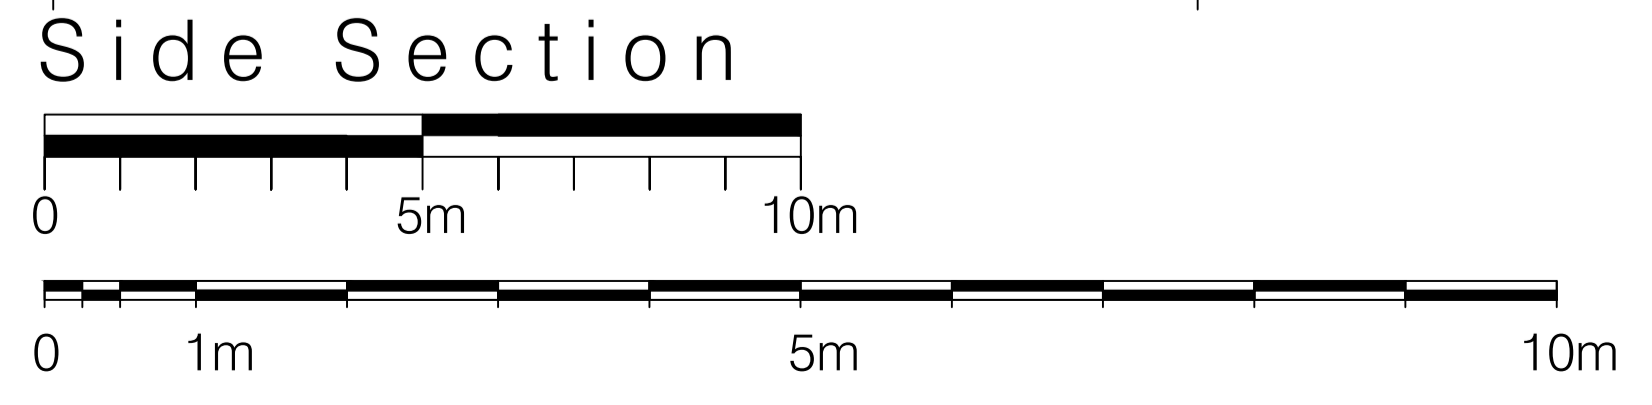

Drawing Title

SURVEY

Drawing Revisions

Revisions	Date	Description	DR	CH

Client

HALL

Job address

1 TUTTY ROW
 FERRY ROAD
 HOWDENDYKE
 DN14 7UJ
 EAST RIDING OF YORKSHIRE

All dimensions must be checked on site and not scaled from this drawing, any discrepancies to be reported to the architect.
 The Contractor shall make a survey of the site and shall be responsible for obtaining all dimensions and levels necessary for the proper construction of works as indicated.

Drawing Status

PLANNING

Date

26/10/2023

Checked

Drawing Scale

A1- 1:50 & 1:100

Approved

Drawing No.

1542.01

Rev