

1. Figured dimensions to be taken in preference to scaled dimensions
2. All dimensions are to be checked on site by the main contractor and any discrepancies found are to be reported to Sangwin Architects Ltd
3. This drawing is the copyright of Sangwin Architects Ltd
4. Contact details:

email
info@sangwinarchitects.co.uk
 office
01482 887729
 address
**20 Flemingate, Beverley,
 East Yorkshire, HU17 0NR**




front elevation (south)




rear elevation (north)




side elevation (east)

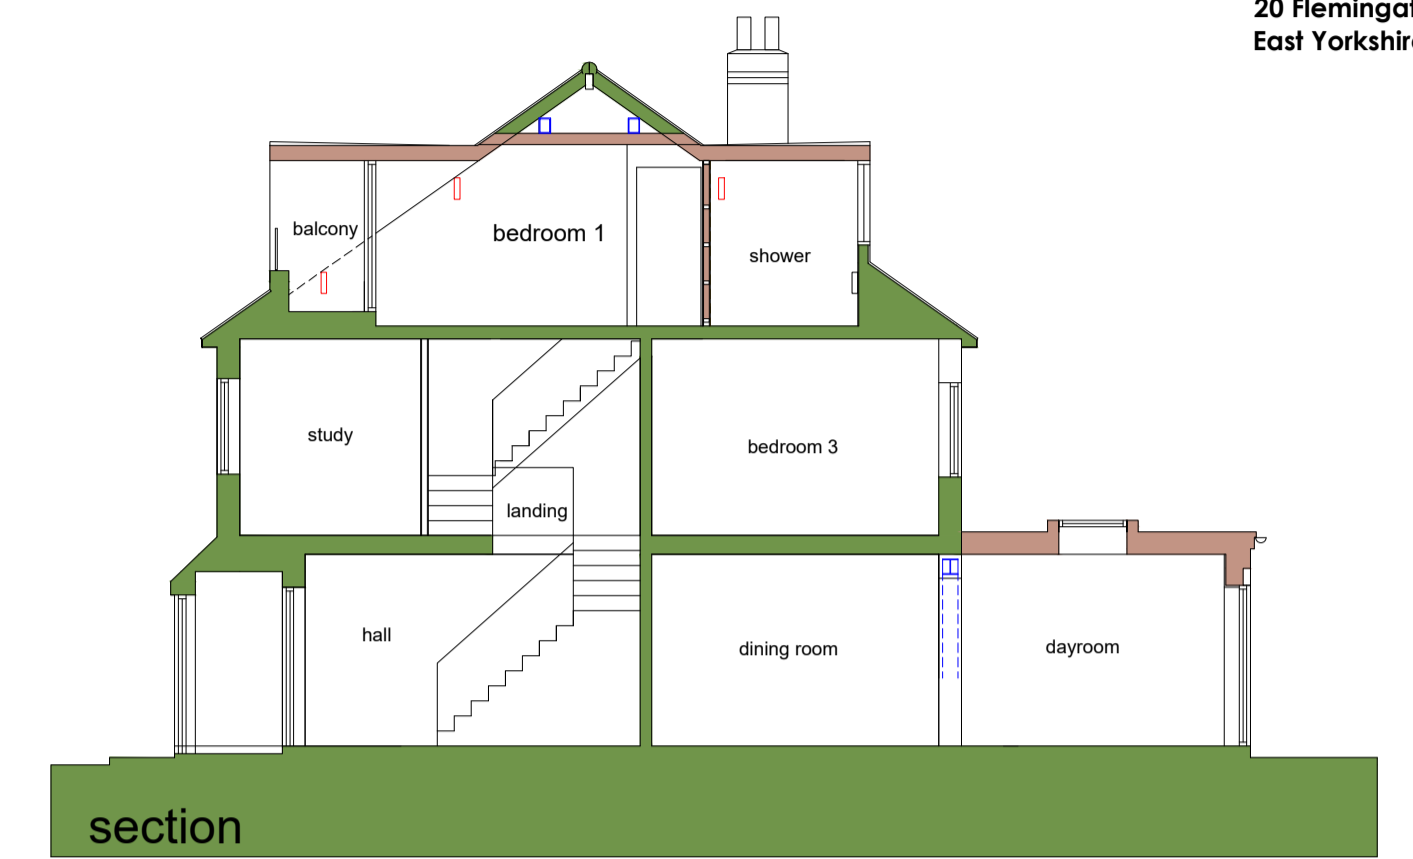


section

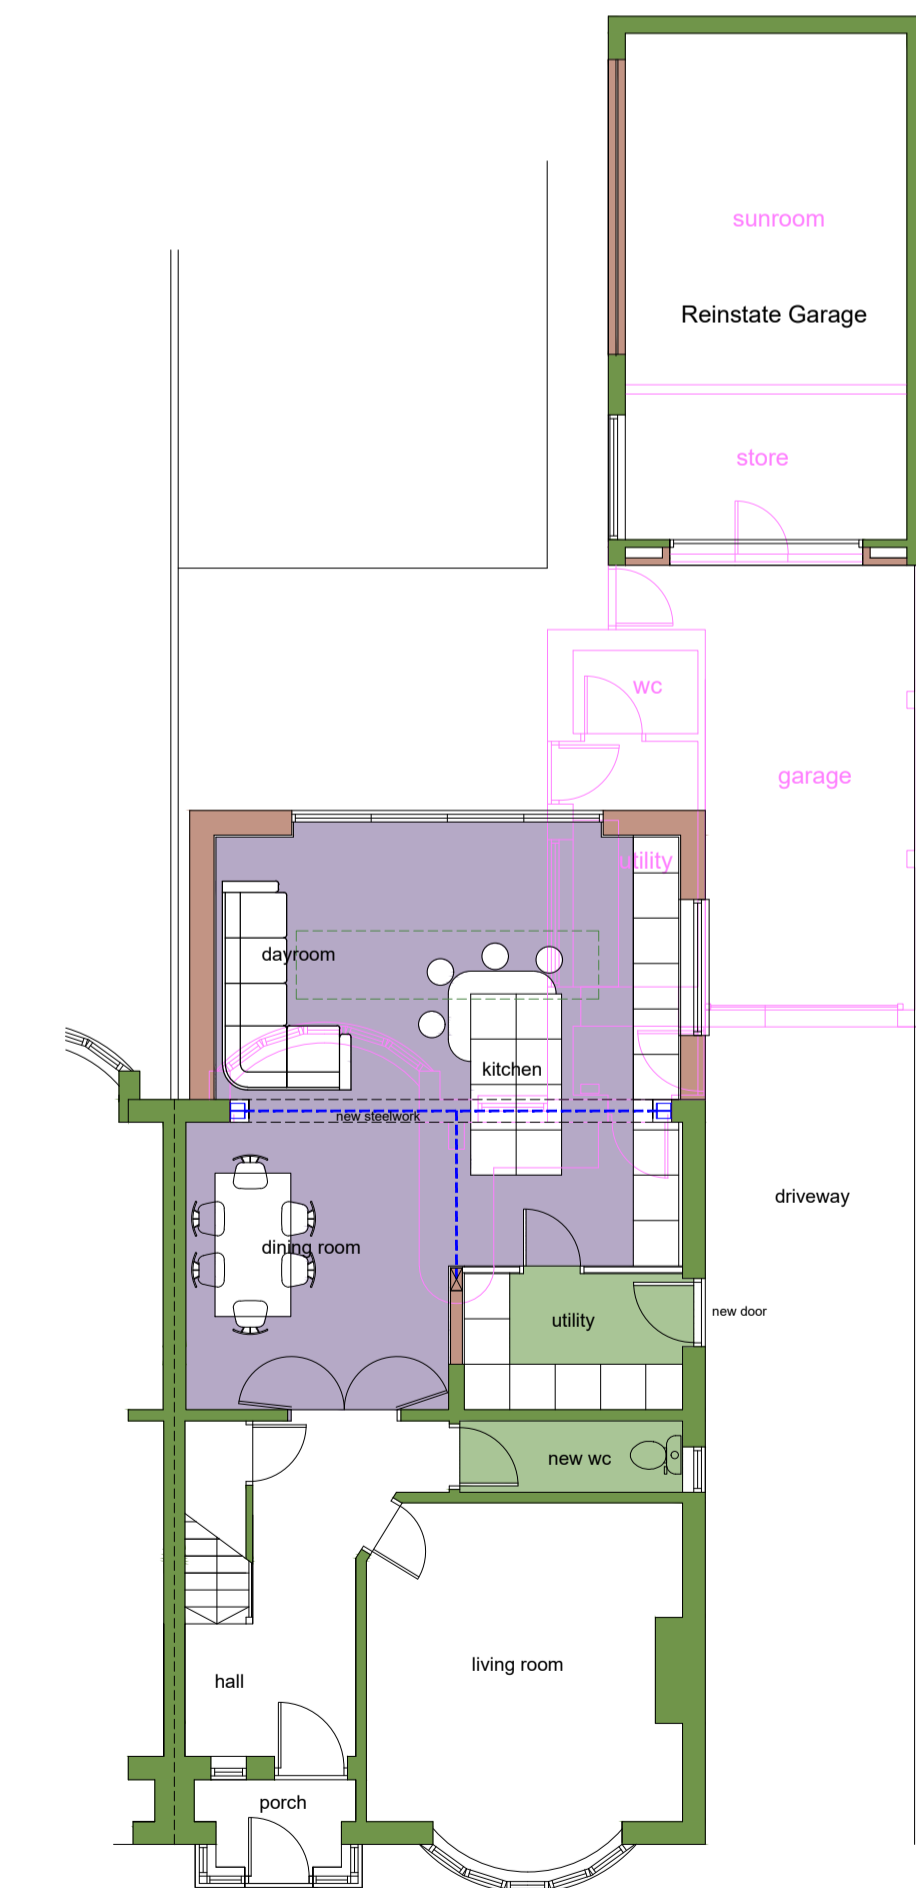


ground floor plan

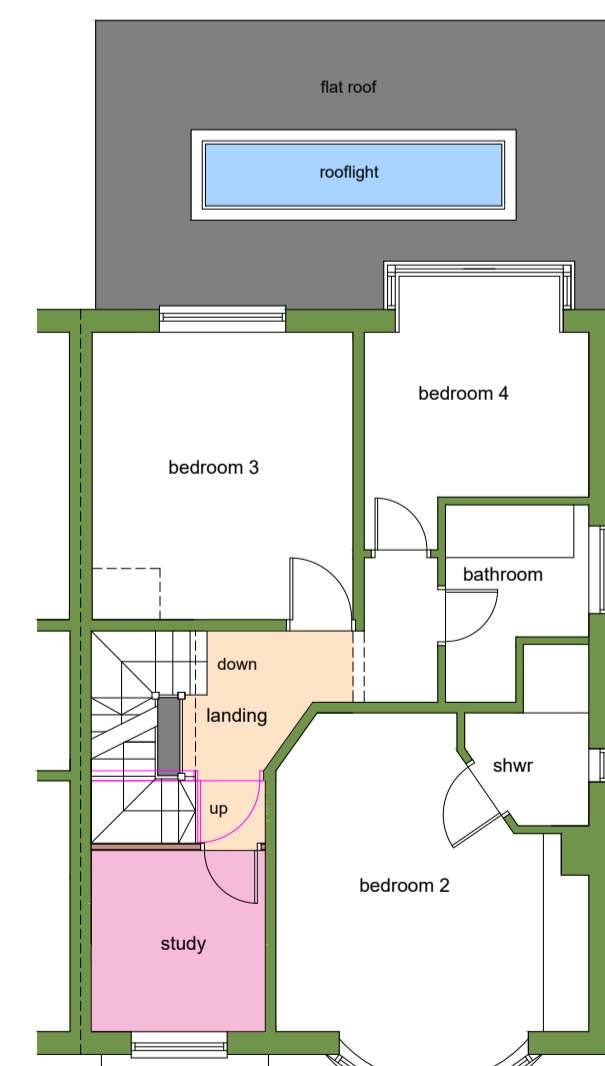


first floor plan

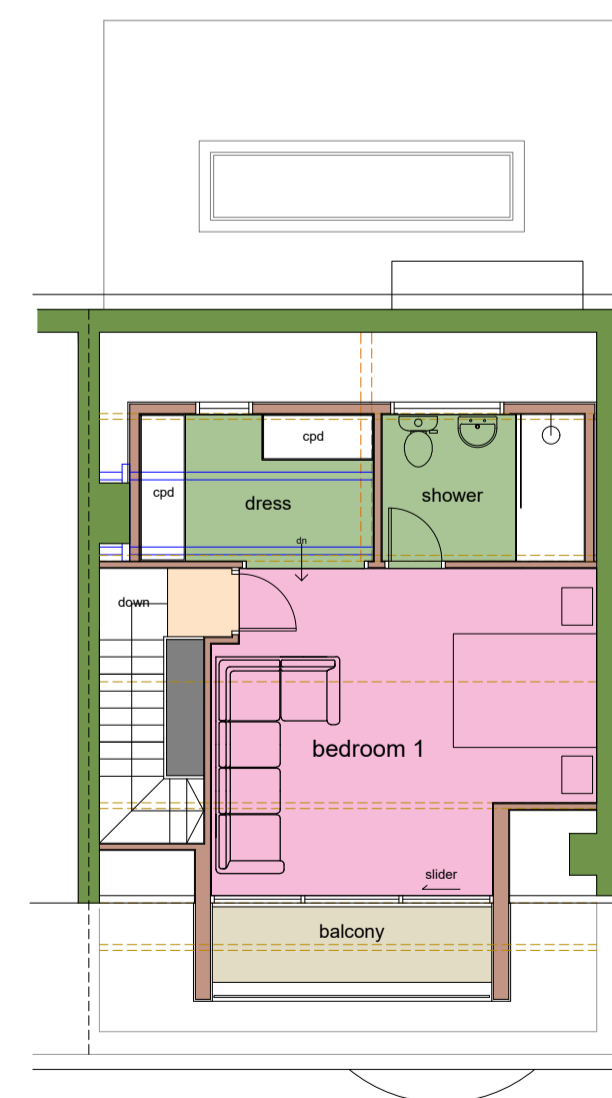


attic plan

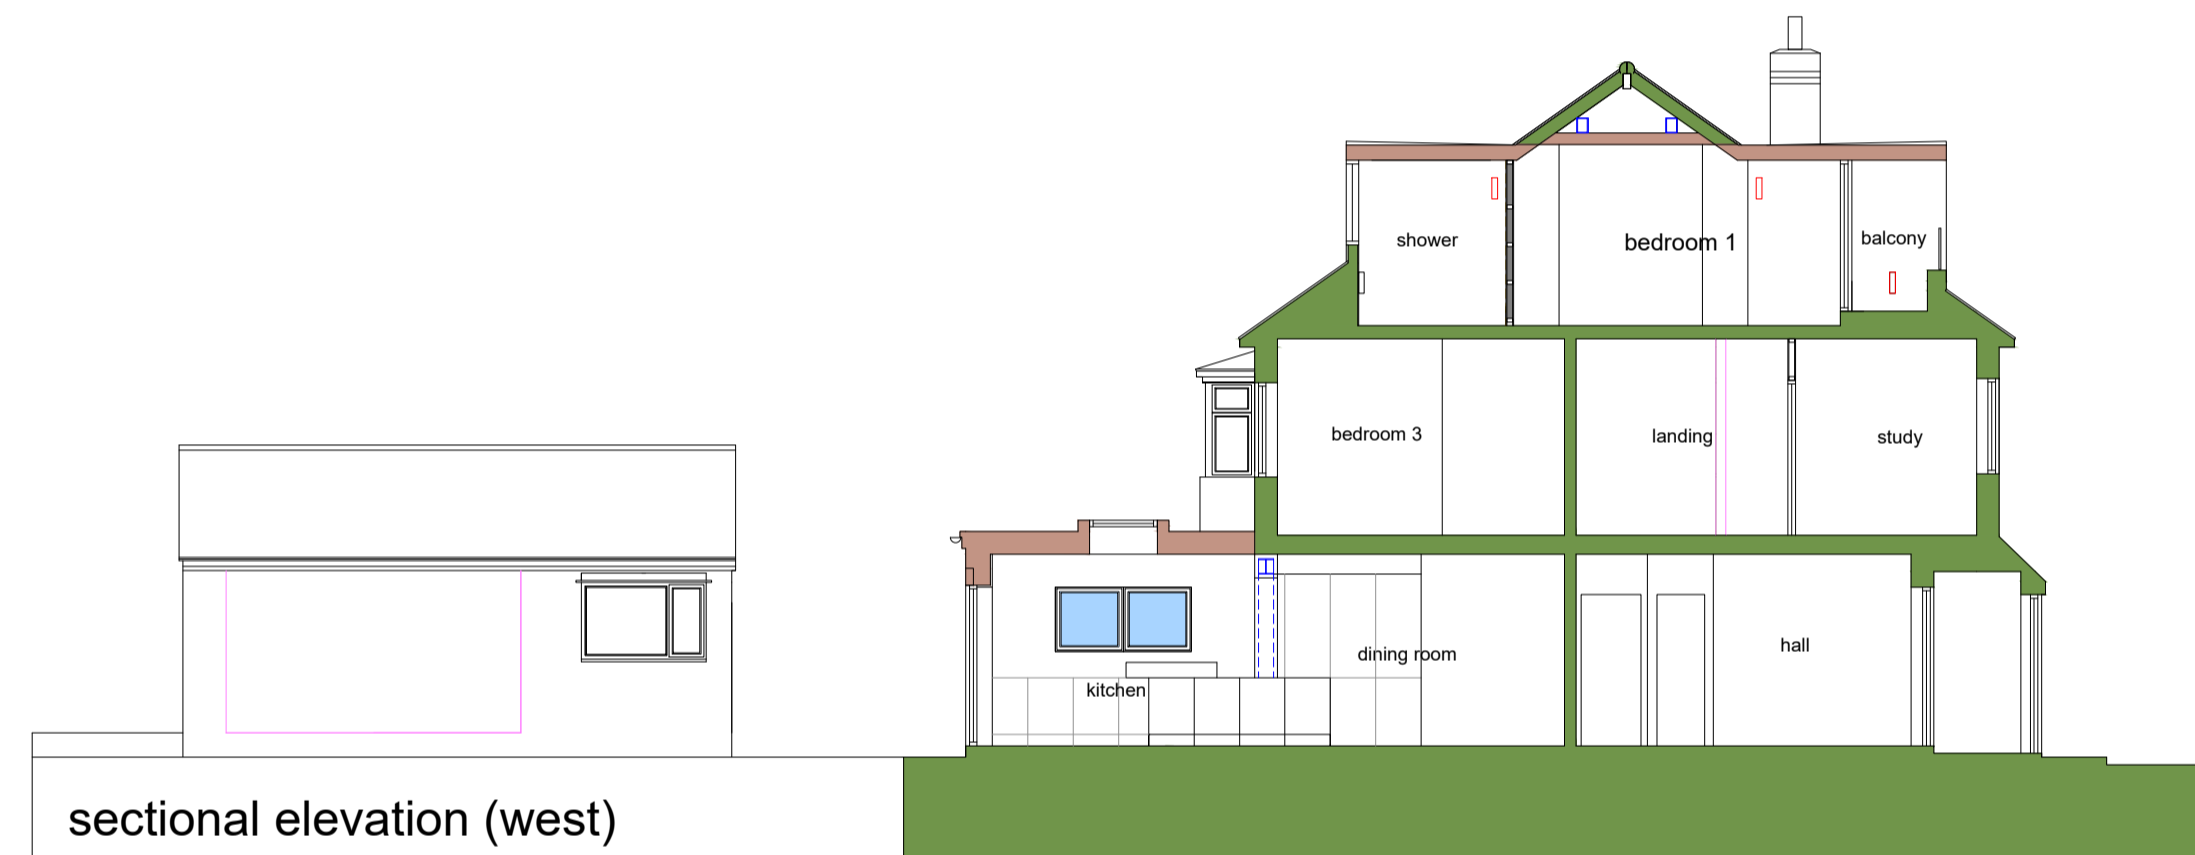

sectional elevation (west)

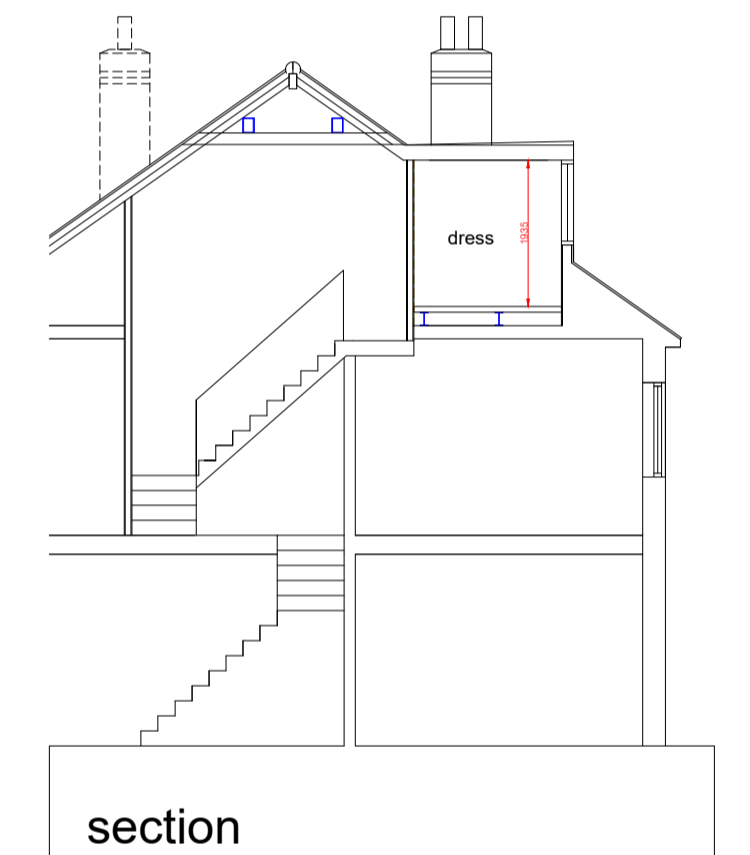

section

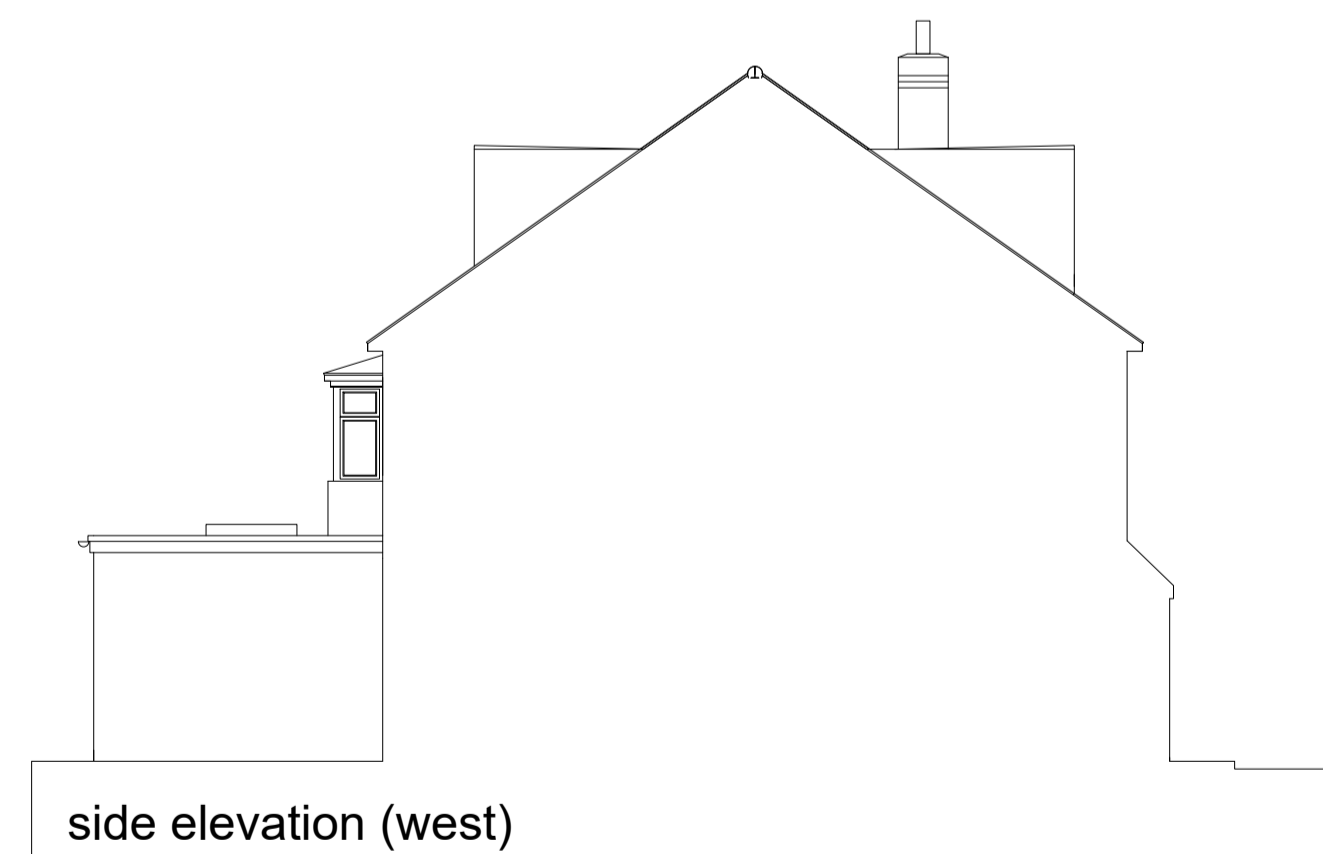

side elevation (west)



Client
**Mrs J Bloor
 & Mr D Hargreaves**
 Project Description
**63 First Avenue
 Bridlington
 East Yorkshire**

Drawing Title
Proposed Alterations v2
 Date first drawn 27 November 2023
 Scale 1:100 @ A1
 Job Number **3345/08**

