
		KEENAN PROJECT DESIGNS	CLIENT:
ALL DIMS IN MILLIMETERS UNLESS NOTED OTHERWISE DO NOT SCALE EXCEPT FOR PLANNING PURPOSES	ΚΕΕΝΑΝ	08002335787	
IF IN DOUBT - ASK		INFO@KEENANPROJECTDESIGNS.COM	
	PROJECT	WWW.KEENANPROJECTDESIGN.COM	
THIS DRAWING IS CONFIDENTIAL AND IS THE PROPERTY OF			ADDRESS:
© COPYRIGHT	DESIGNS		SG13 7EJ 245
	DO NOT SCALE EXCEPT FOR PLANNING PURPOSES IF IN DOUBT - ASK THIS DRAWING IS CONFIDENTIAL AND IS THE PROPERTY OF KEENAN PROJECT DESIGNS LTD	DO NOT SCALE EXCEPT FOR PLANNING PURPOSES NEENAN IF IN DOUBT - ASK PROJECT THIS DRAWING IS CONFIDENTIAL AND IS THE PROPERTY OF PROJECT DESIGNS LTD	ALL DIMS IN MILLIMETERS UNLESS NOTED OTHERWISE DO NOT SCALE EXCEPT FOR PLANNING PURPOSES IF IN DOUBT - ASK THIS DRAWING IS CONFIDENTIAL AND IS THE PROPERTY OF KEENAN PROJECT DESIGNS LTD

PROPOSED FIRST FLOOR PLAN

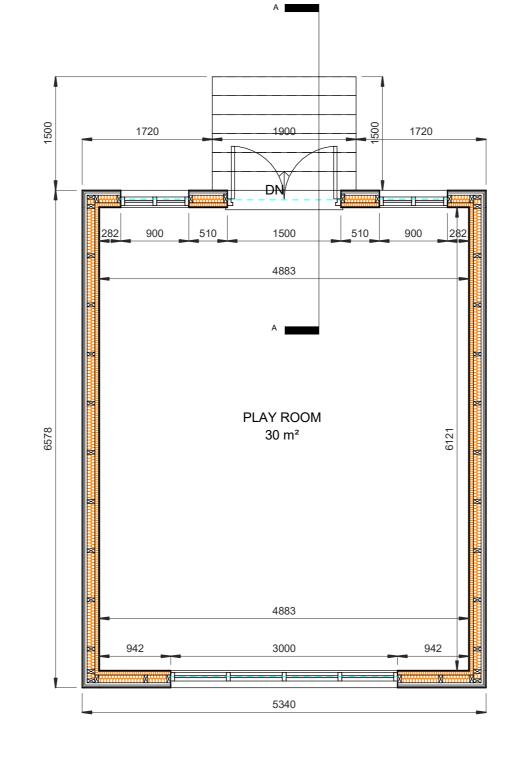





1 2		4m
DATE: 03/12/24	DRAWN BY: UGWU KINGSLEY	SCALE: 1:50@A3 1:25@A1
PROJECT LEAD: MIKE CANO	DRAWING NO: 2375-3	REV: C