



1:100 PROPOSED FRONT ELEVATION



1:100 PROPOSED NW SIDE ELEVATION

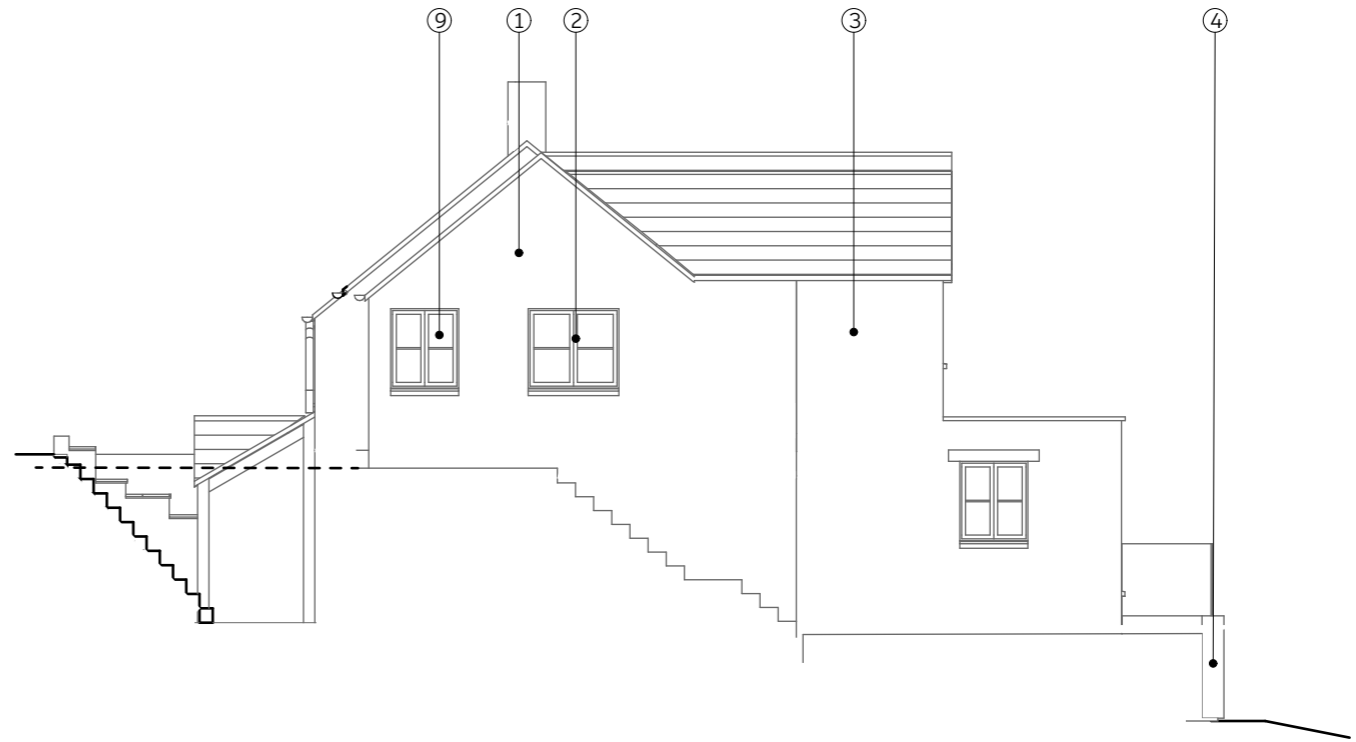

1:100 PROPOSED REAR ELEVATION

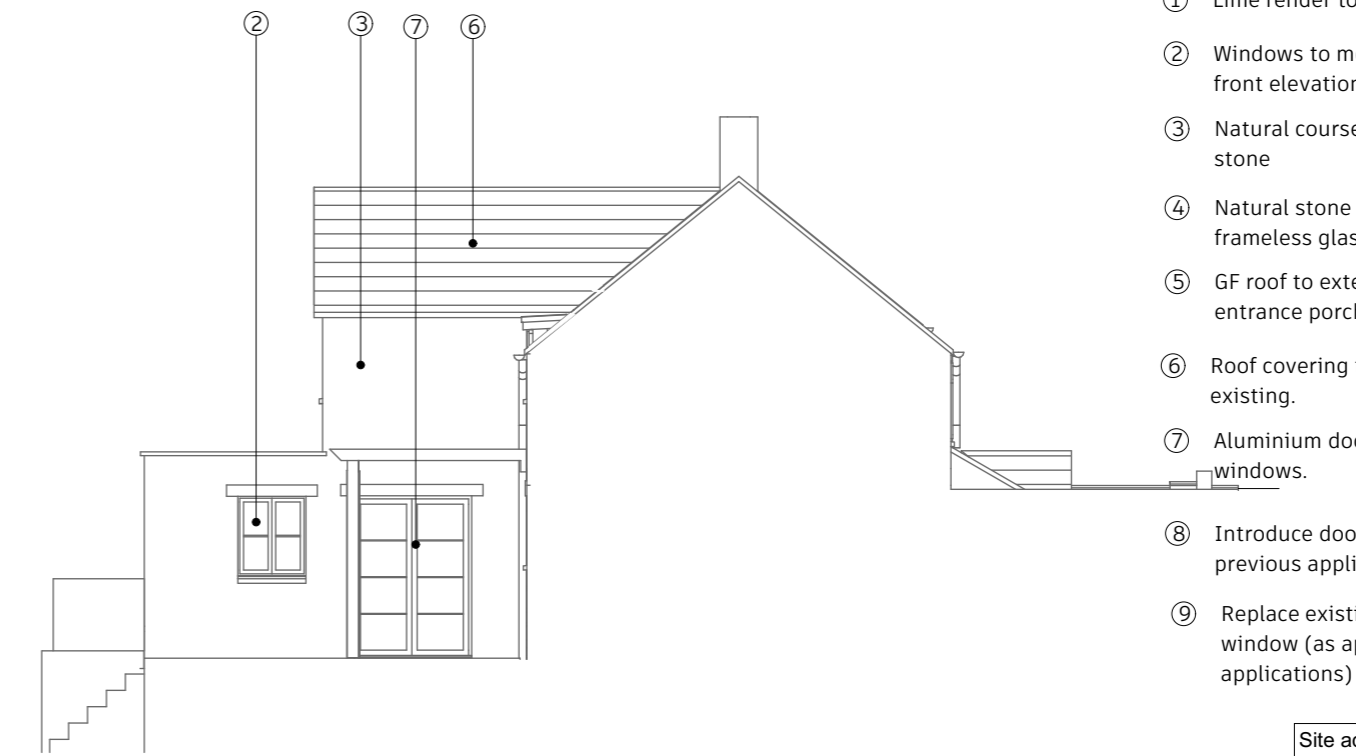

1:100 PROPOSED SE ELEVATION

- ① Lime render to existing element
- ② Windows to match existing front elevation
- ③ Natural coursed cotswold stone
- ④ Natural stone retaining wall with frameless glass balustrade
- ⑤ GF roof to extend to create entrance porch
- ⑥ Roof covering to match existing.
- ⑦ Aluminium door set, colour to match windows.
- ⑧ Introduce door set as approved by previous applications
- ⑨ Replace existing door with window (as approved by previous applications)

Site address
**1 North Farm
 Cottage GL54 4JF**

Drawing status

For comment
Planning
Issue
Construction

Horace BrownLtd
 Registered office:
 30 Homecroft Drive Cheltenham Glos, GL51 9SN
 E: ian@horacebrown.co.uk T: 01242 680608 M: 0787 5155013

Project number:
HBV4077
 Project:
**2 Storey Rear Extension
 with remodelling**

Drawn by:
Ian Brown

Layout
**Proposed
 Elevations**

Client
R Mace

Drawing
 no.
A200-PE

Revision

Date:
28/02/2024
 Scale 1:100