


1:100	EXISTING FRONT ELEVATION
-------	--------------------------



1:100	EXISTING NW SIDE ELEVATION
-------	----------------------------



1:100	EXISTING REAR ELEVATION
-------	-------------------------

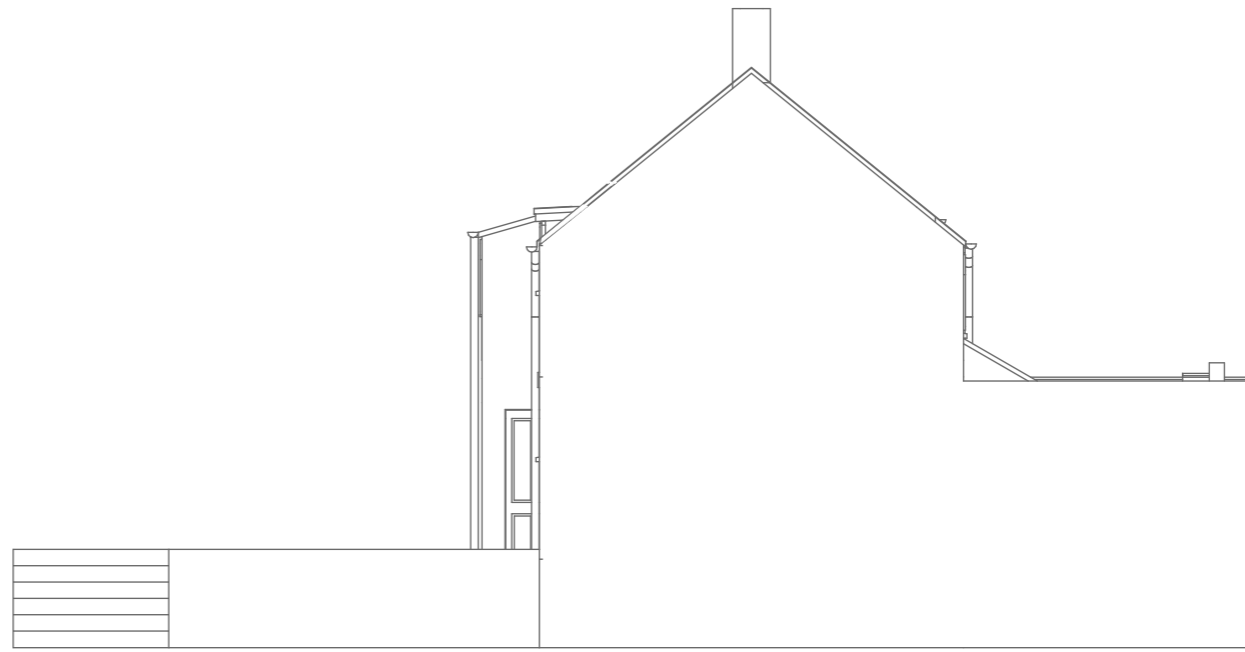

1:100	EXISTING SE ELEVATION
-------	-----------------------

Site address
**1 North Farm
 Cottage GL54 4JF**

Drawing status

<input type="checkbox"/>	For comment
<input checked="" type="checkbox"/>	Planning
<input type="checkbox"/>	Issue
<input type="checkbox"/>	Construction

Horace BrownLtd
 Registered office:
 30 Homecroft Drive Cheltenham Glos, GL51 9SN
 E: ian@horacebrown.co.uk T: 01242 680608 M: 0787 5155013

Project number:
HBV4077

Project:
**2 Storey Rear Extension
 with remodelling**

Drawn by:
Ian Brown

Layout
**Existing
 Elevations**

Client
R Mace

Drawing
 no.
A200-EE

Revision

Date:
28/02/2024

Scale 1:100