


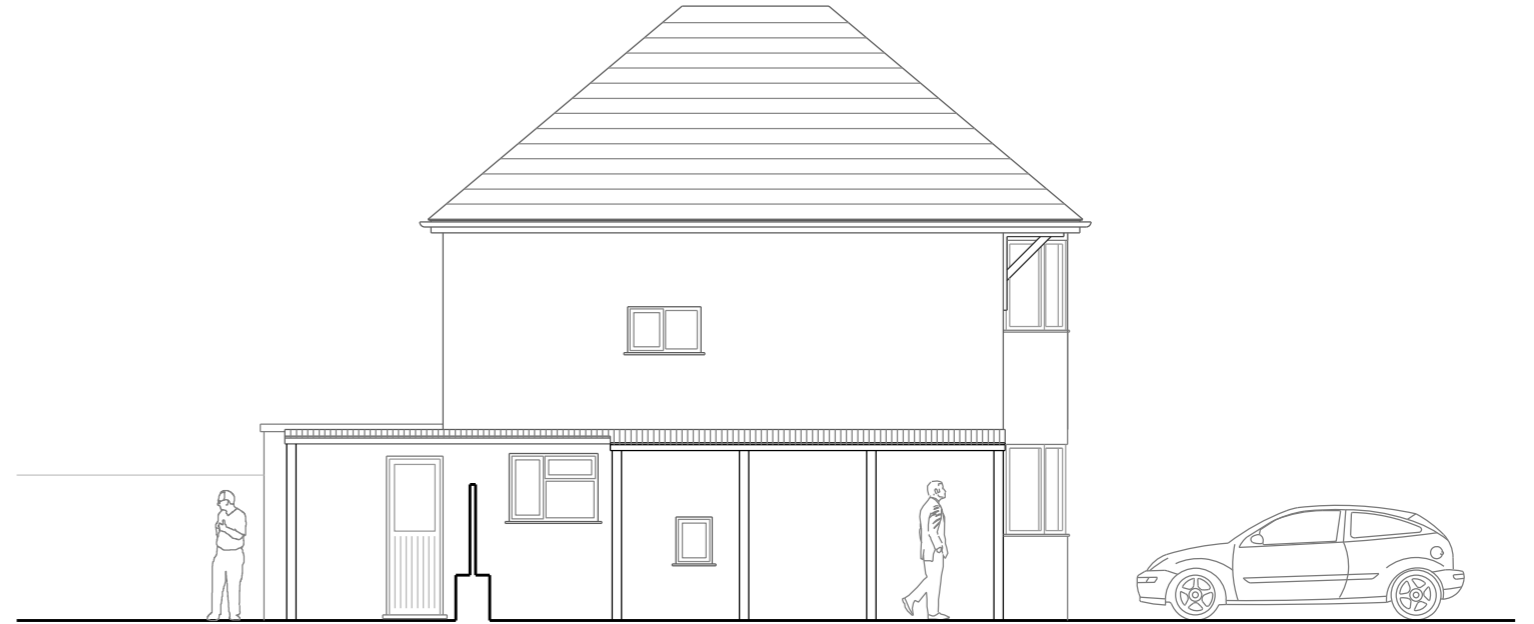

East Elevation




South Elevation



West Elevation



North Elevation

 

KEY:
 external walling – painted render
 pitched roofs – clay tiles
 windows & doors – uPVC frames
 boundary – brick & stone walling; timber fencing

Revision	Notes	Date
A	Survey drawings issued to clients	25.07.23

CHRIS DAVIES - ARCHITECT			
Southbank House, Wood End Lane, Newmarket, Nailsworth, Glos GL6 0RH Tel: 01453 834520 Mob: 07825 702625 email: chris@chrisdavesarchitect.co.uk			
Drawing Title:	Existing Elevations		
Project Name:	41 Upper Church Road, Cainscross	Scale:	1-100@A3
Drawing No:	UCRC-SUR-06-A	Date:	July 2023
Revision:	A		