



Proposed Elevations 1:50

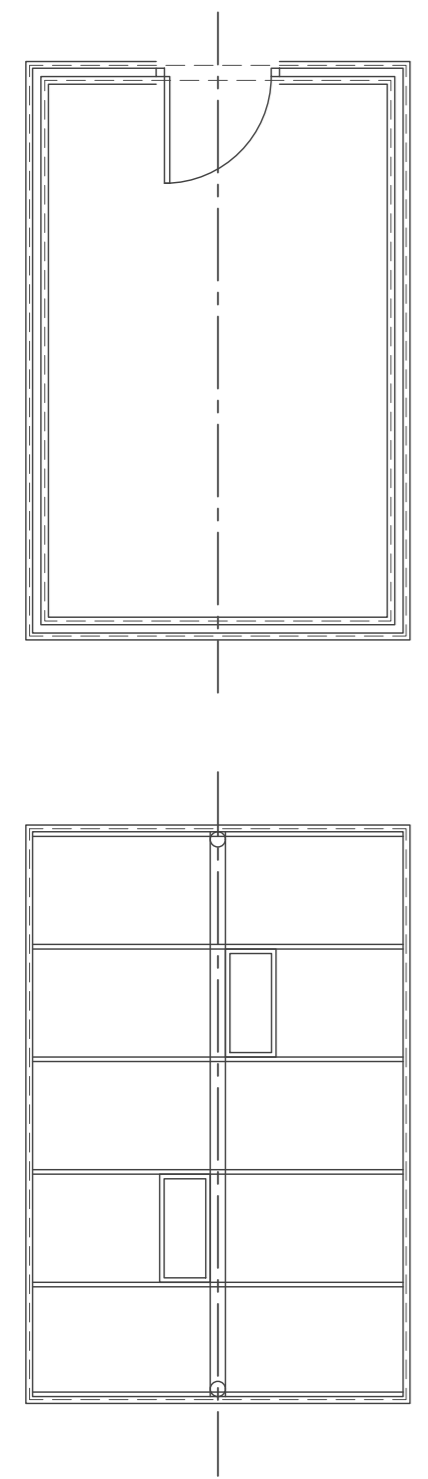

Proposed Ground Floor & Roof Plan 1:50

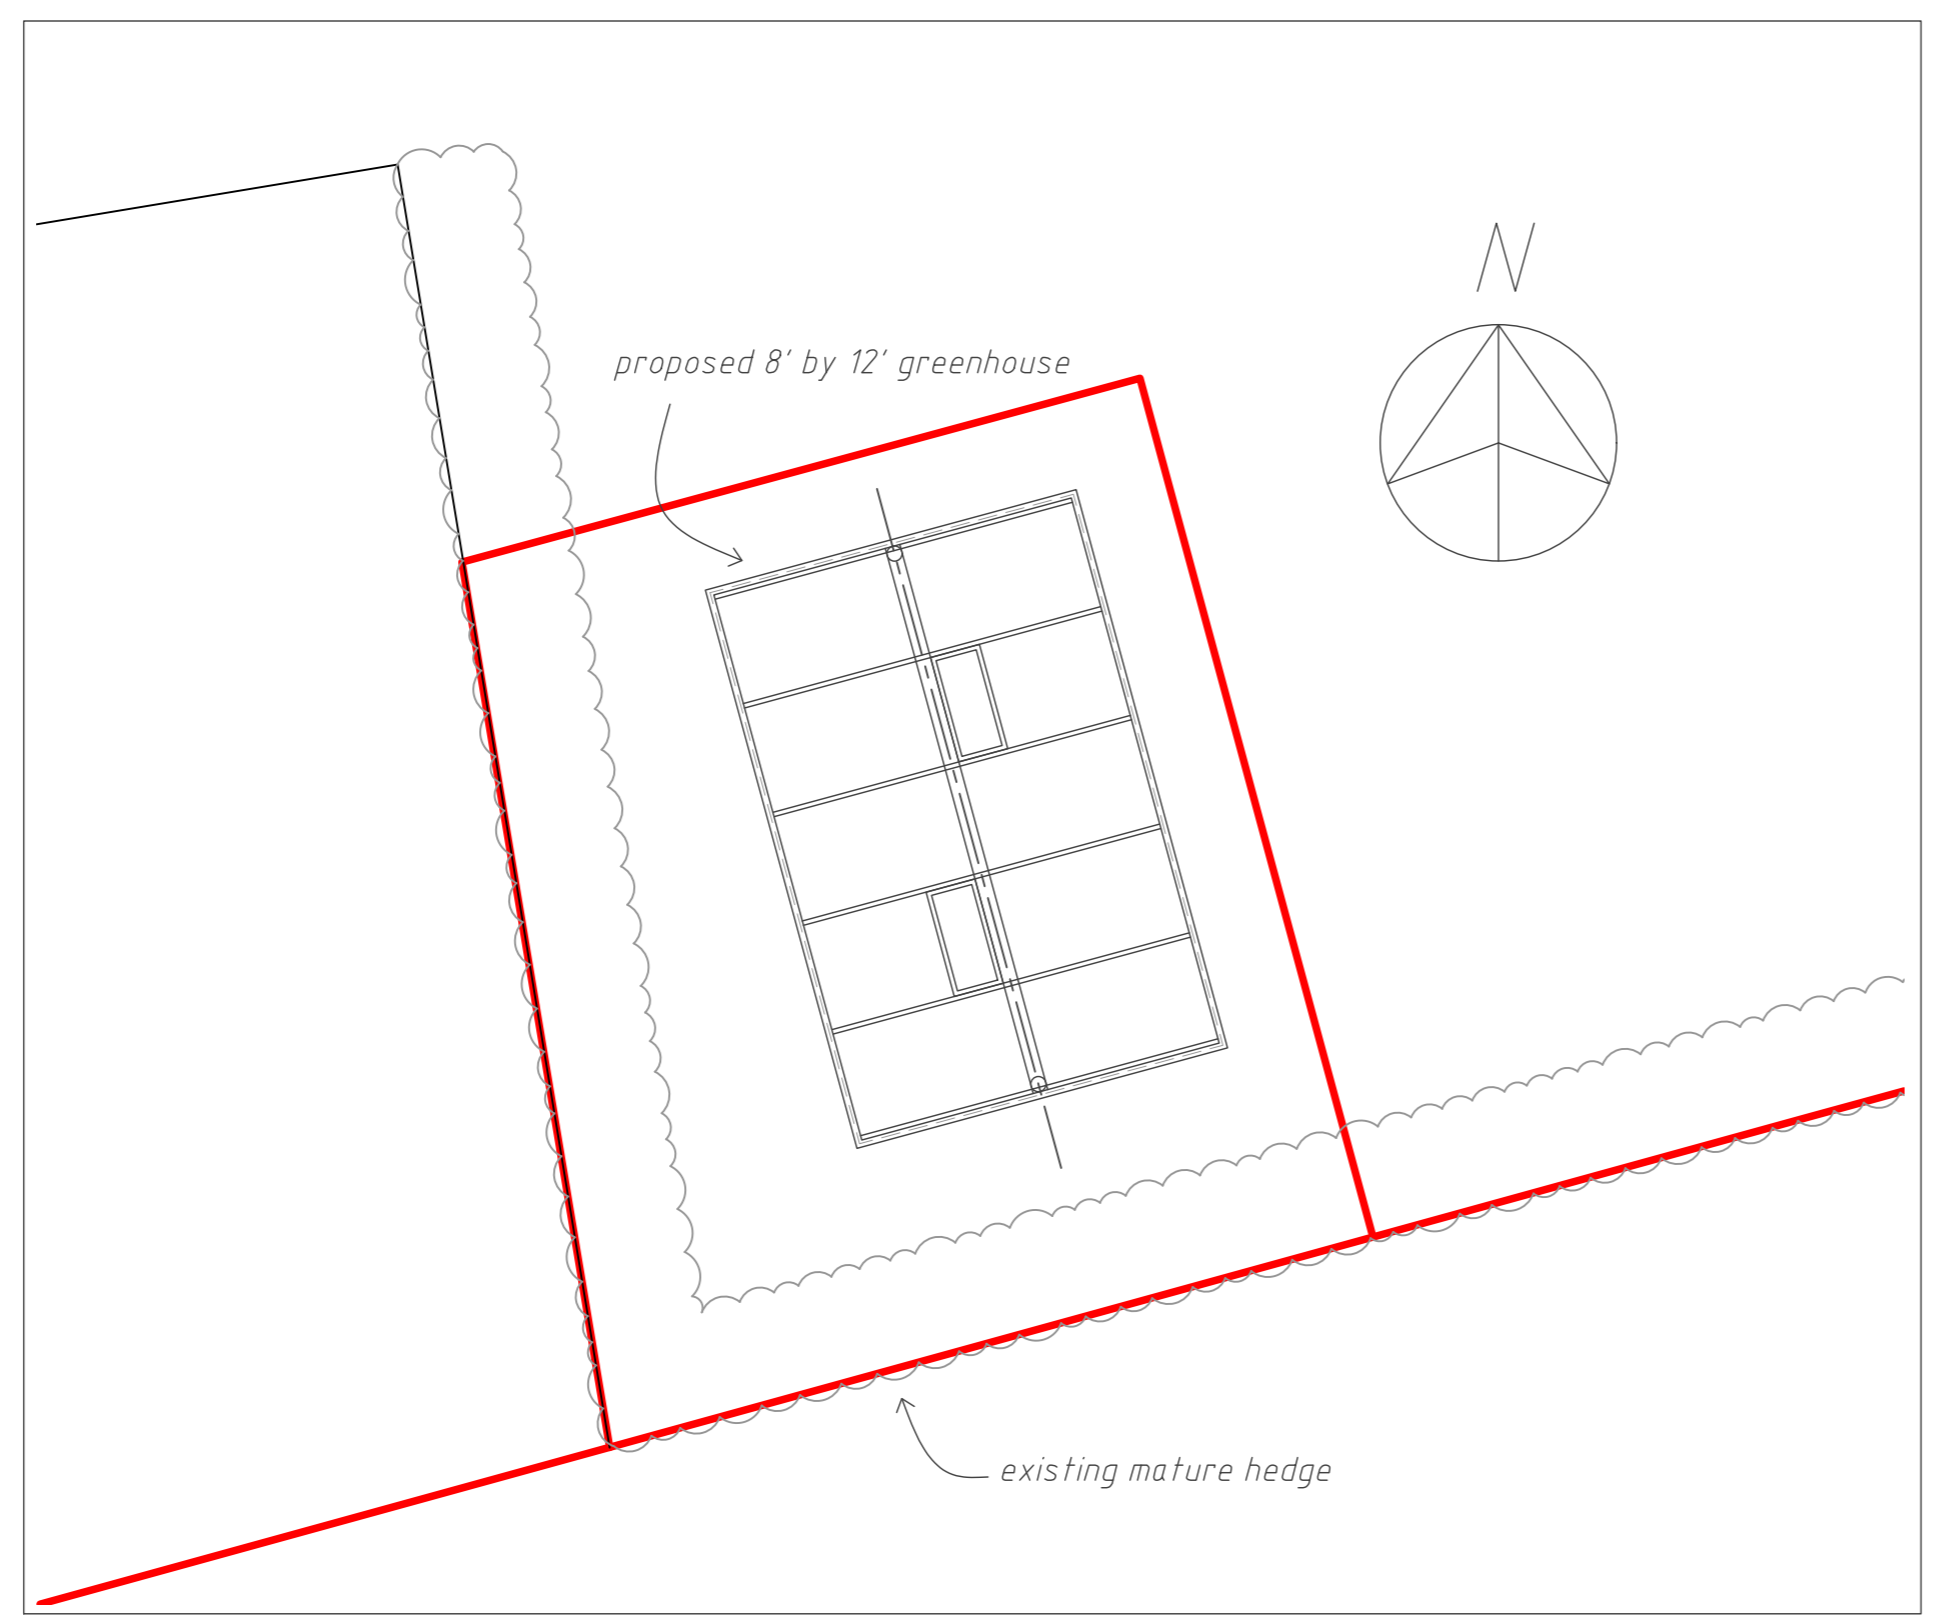

Proposed Site Plan 1:50

1:50 0 1 2 3 4 5m



Proposed Block Plan 1:500

1:500 0 10 20 30 40 50m

RevA: 19.03.24

New Greenhouse at  
The Crump, Brickhouse Lane

For Mr & Mrs Trigg  
Proposed Plans & Elevations

SCALE 1:50 & 1:500 DWG No. 2231/14A

**DONALD PURKISS**  
ASSOCIATES  
chartered architects

1A KING STREET  
SAFFRON WALDEN, ESSEX CB10 1HE  
TEL: 01799 523087 & 527202  
E-mail: dpa@purkissarchitects.co.uk

Copyright - Donald Purkiss and Associates