





THIS DRAWING IS COPYRIGHT. SCALE FOR PLANNING PURPOSES ONLY.
 THE CONTRACTOR IS TO CHECK ALL DIMENSIONS ON SITE BEFORE COMMENCEMENT OF THE WORKS.
 DISCREPANCIES MUST BE REPORTED IMMEDIATELY TO THE CONTRACT ADMINISTRATOR BEFORE PROCEEDING.

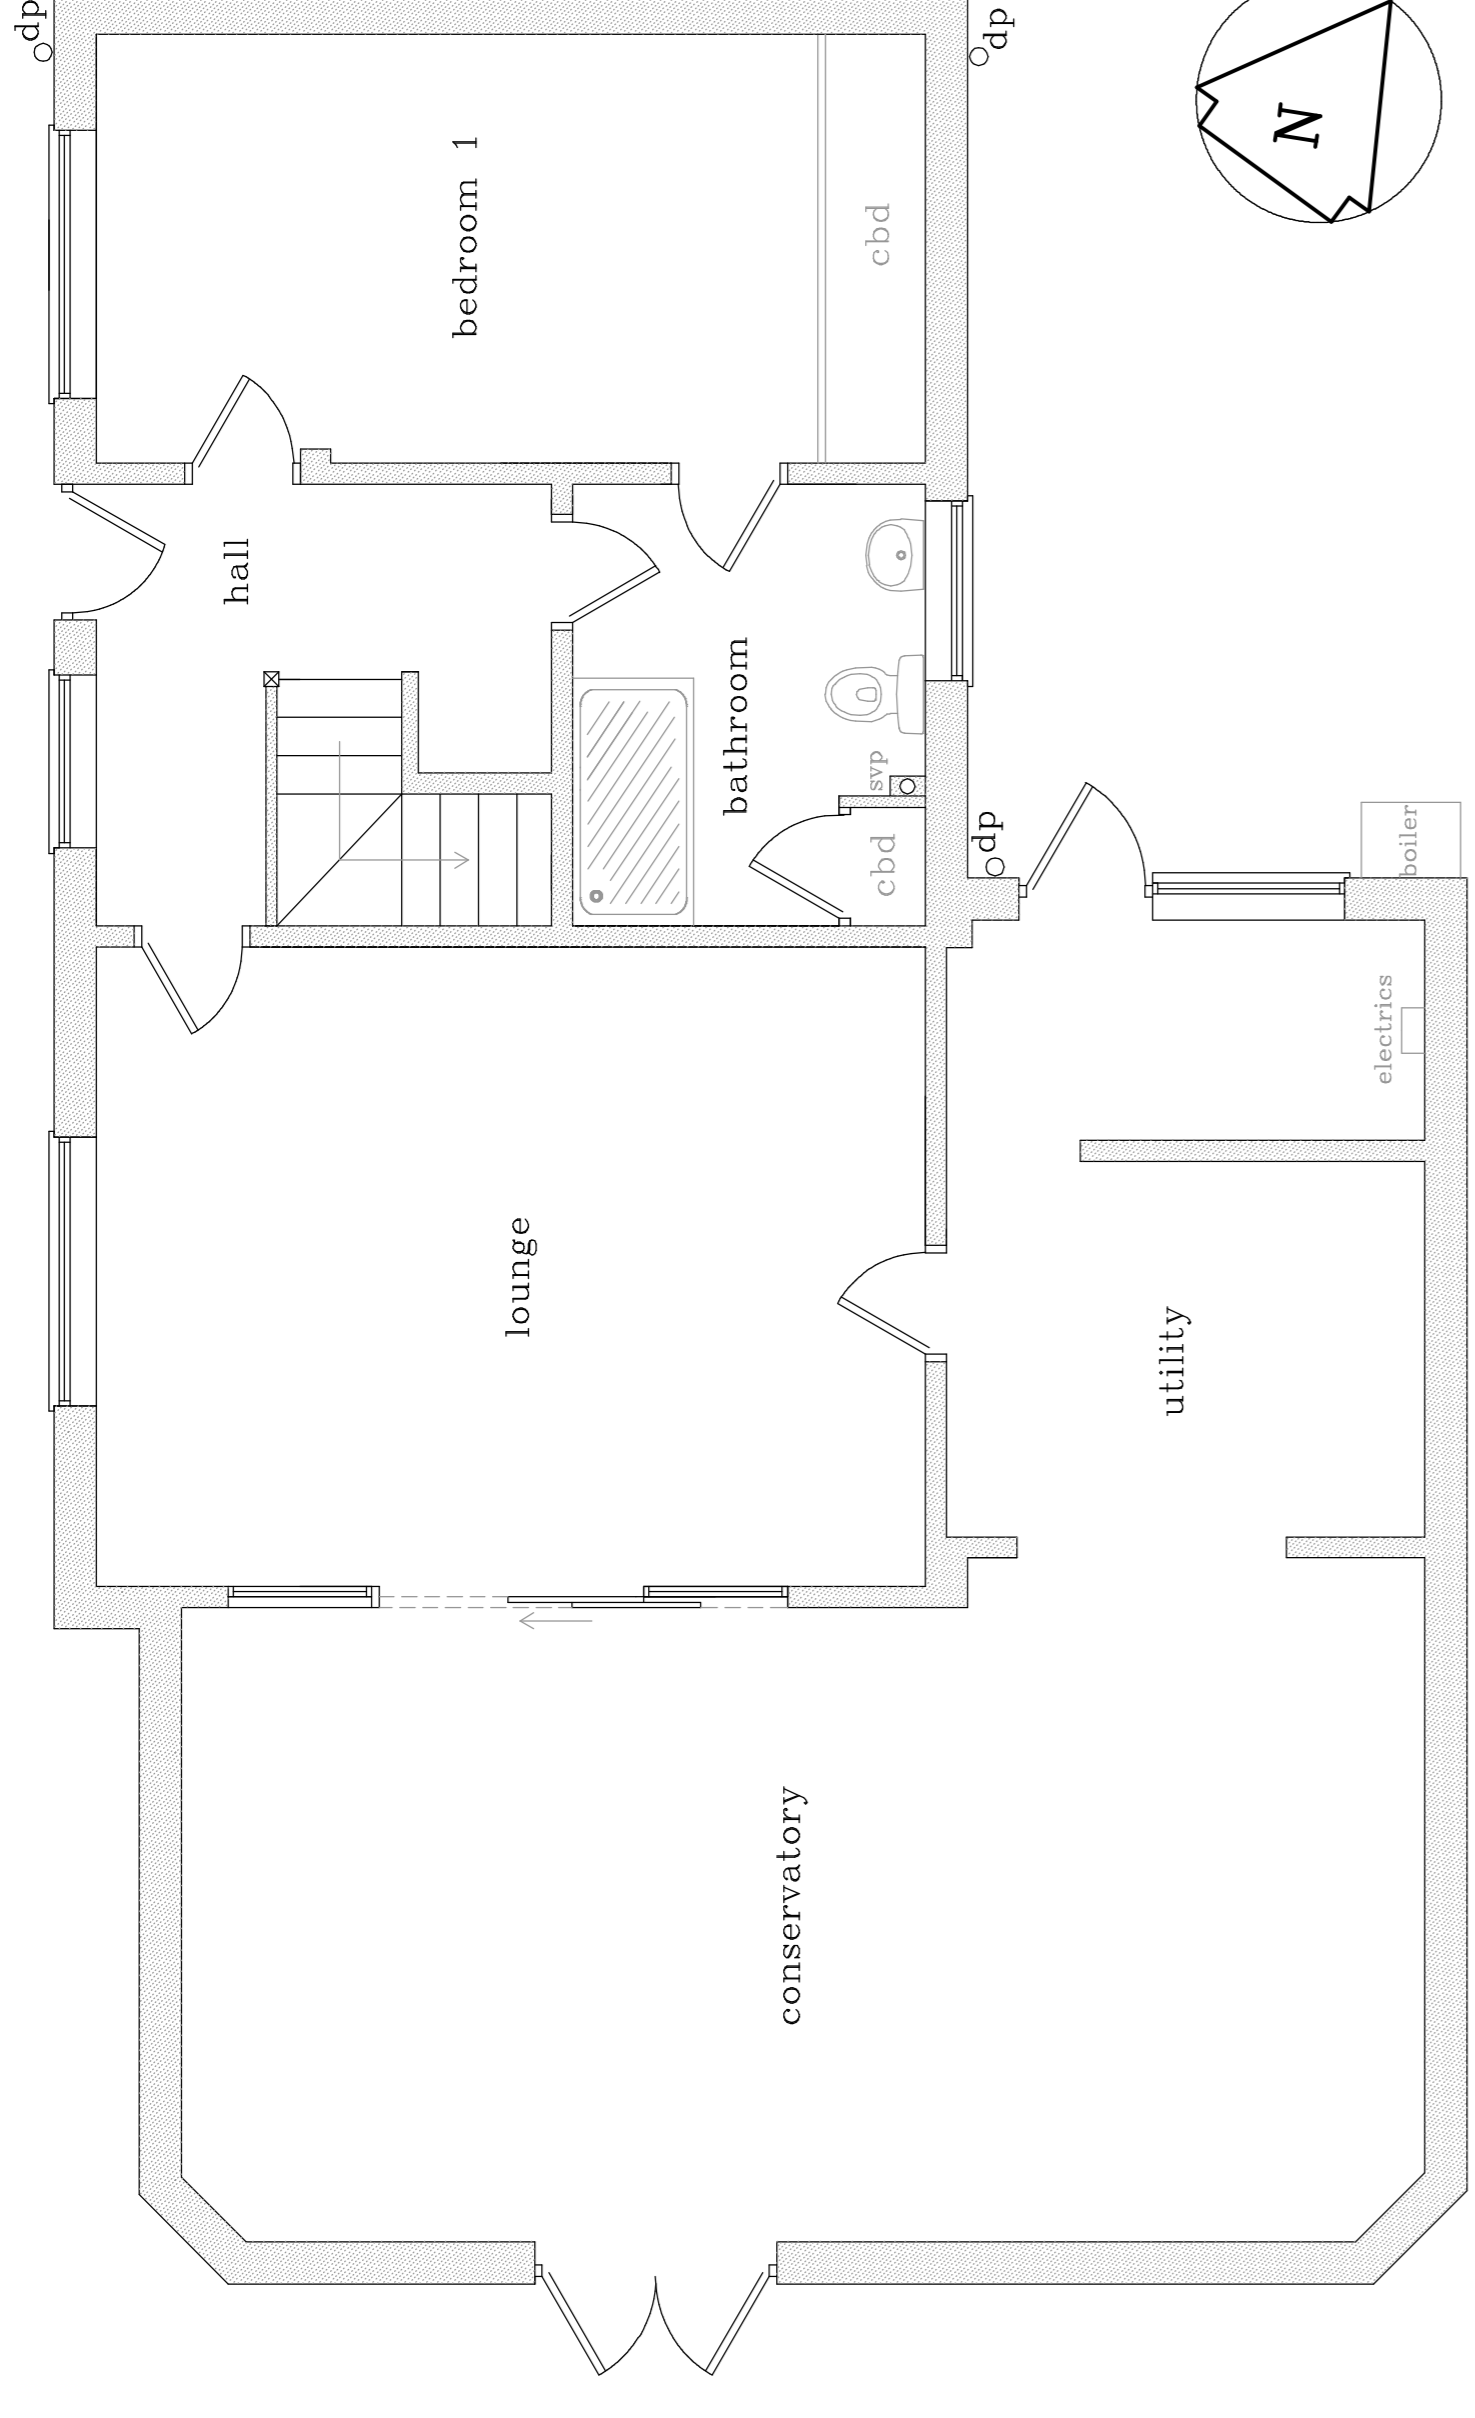


GROUND FLOOR

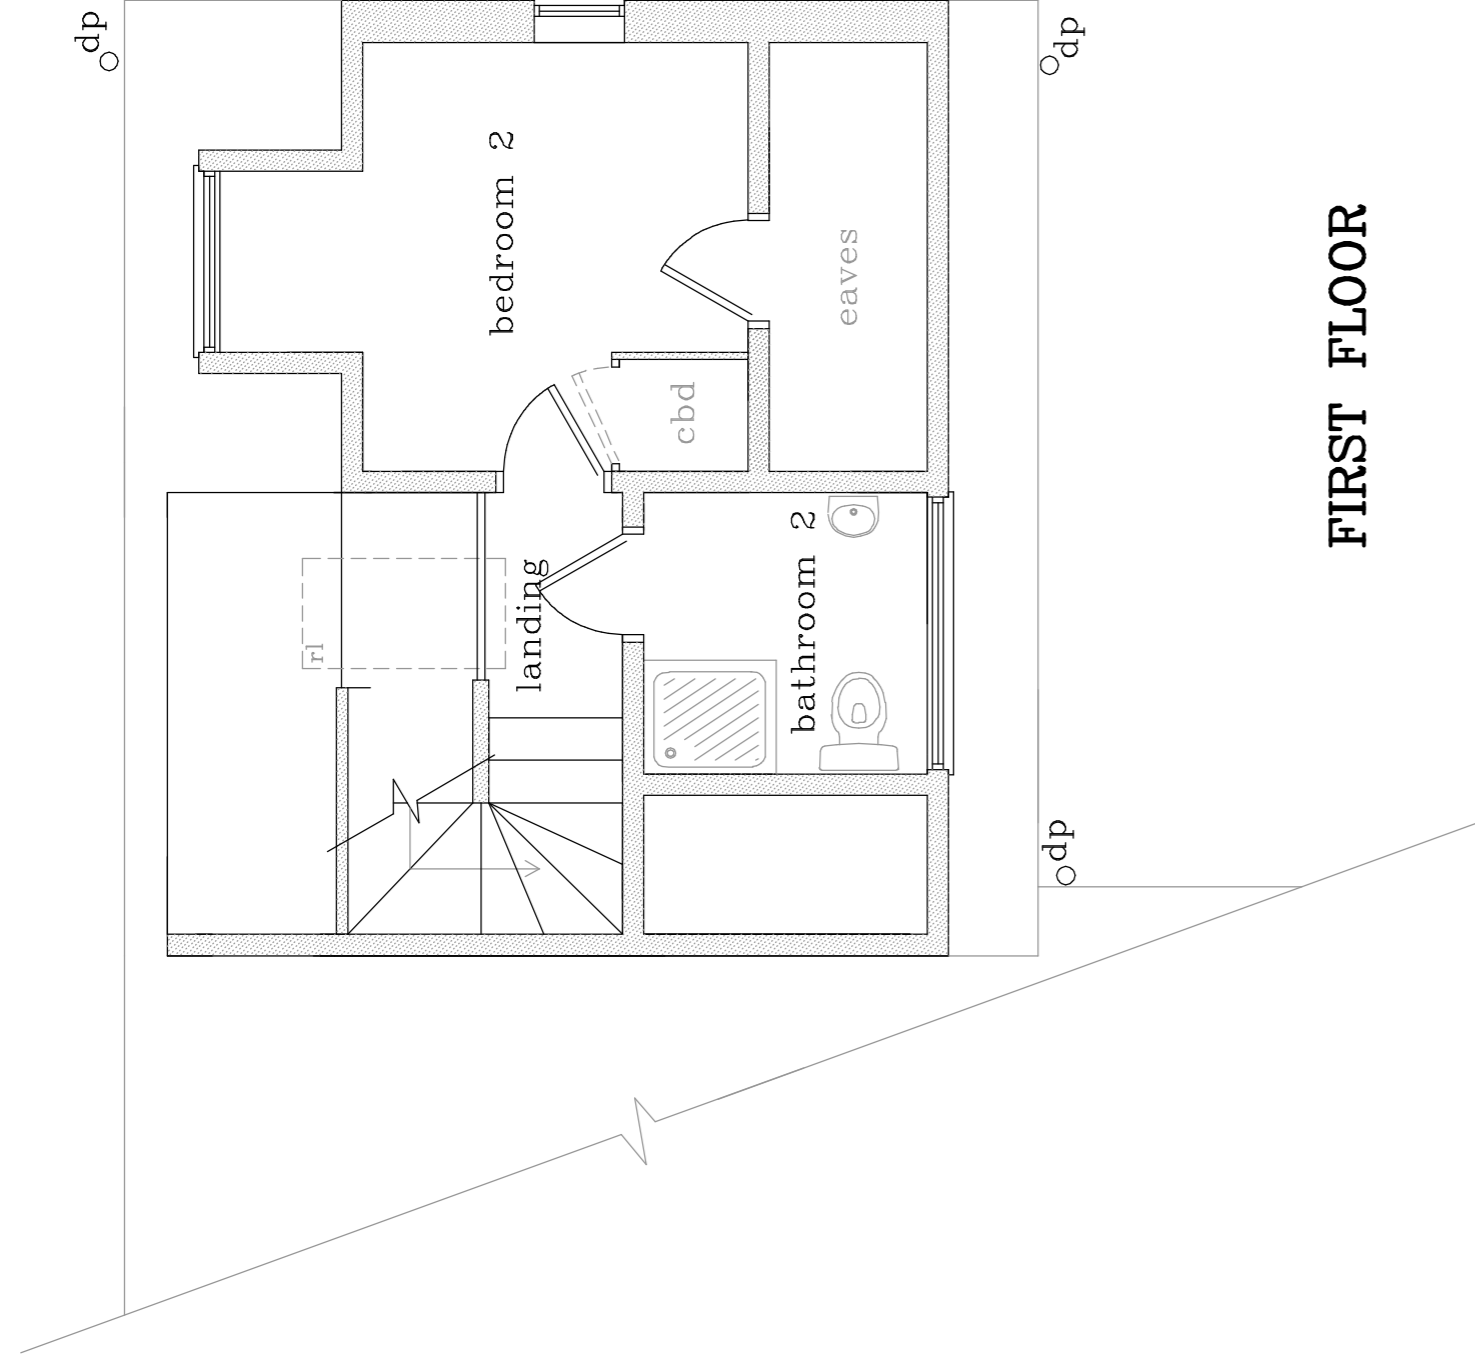


FIRST FLOOR

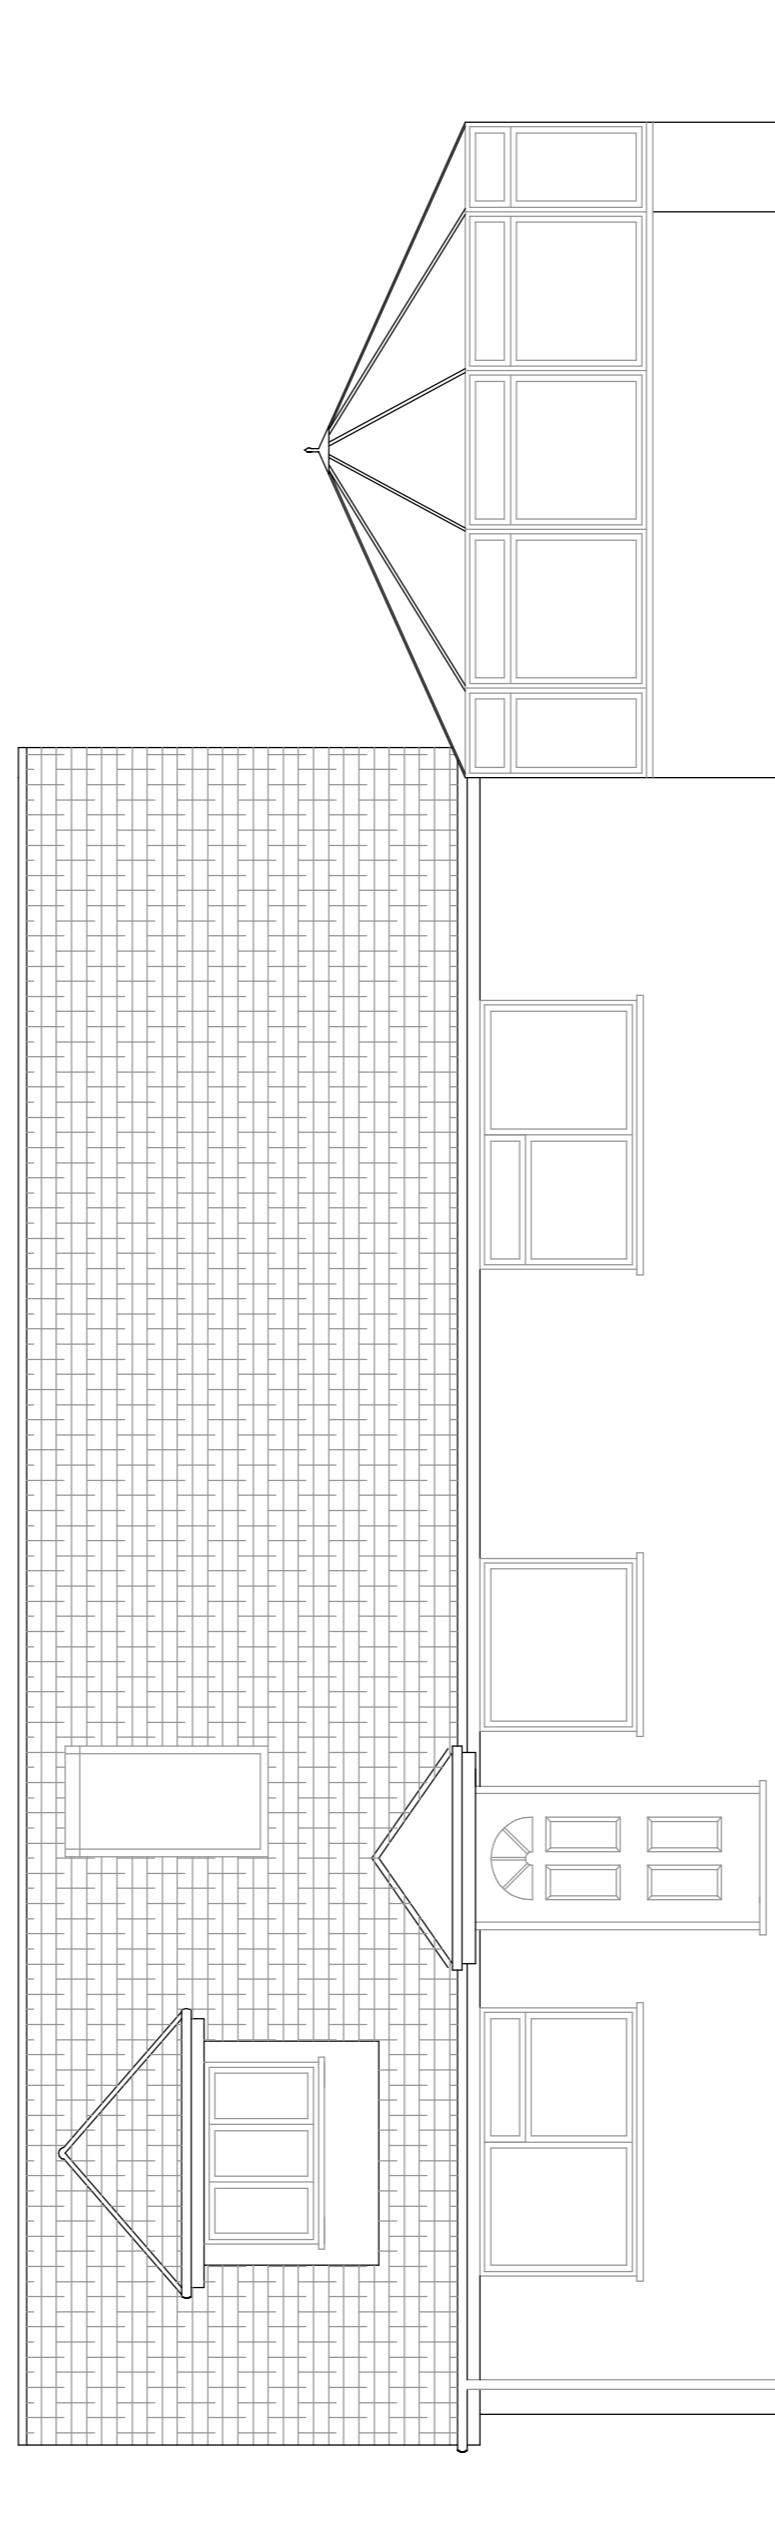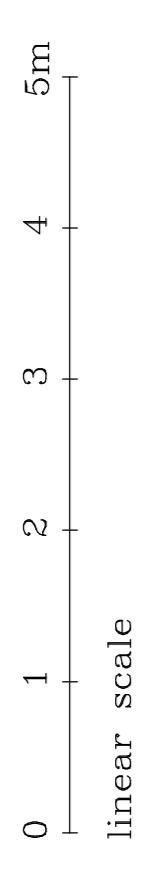


SOUTH WEST ELEVATION

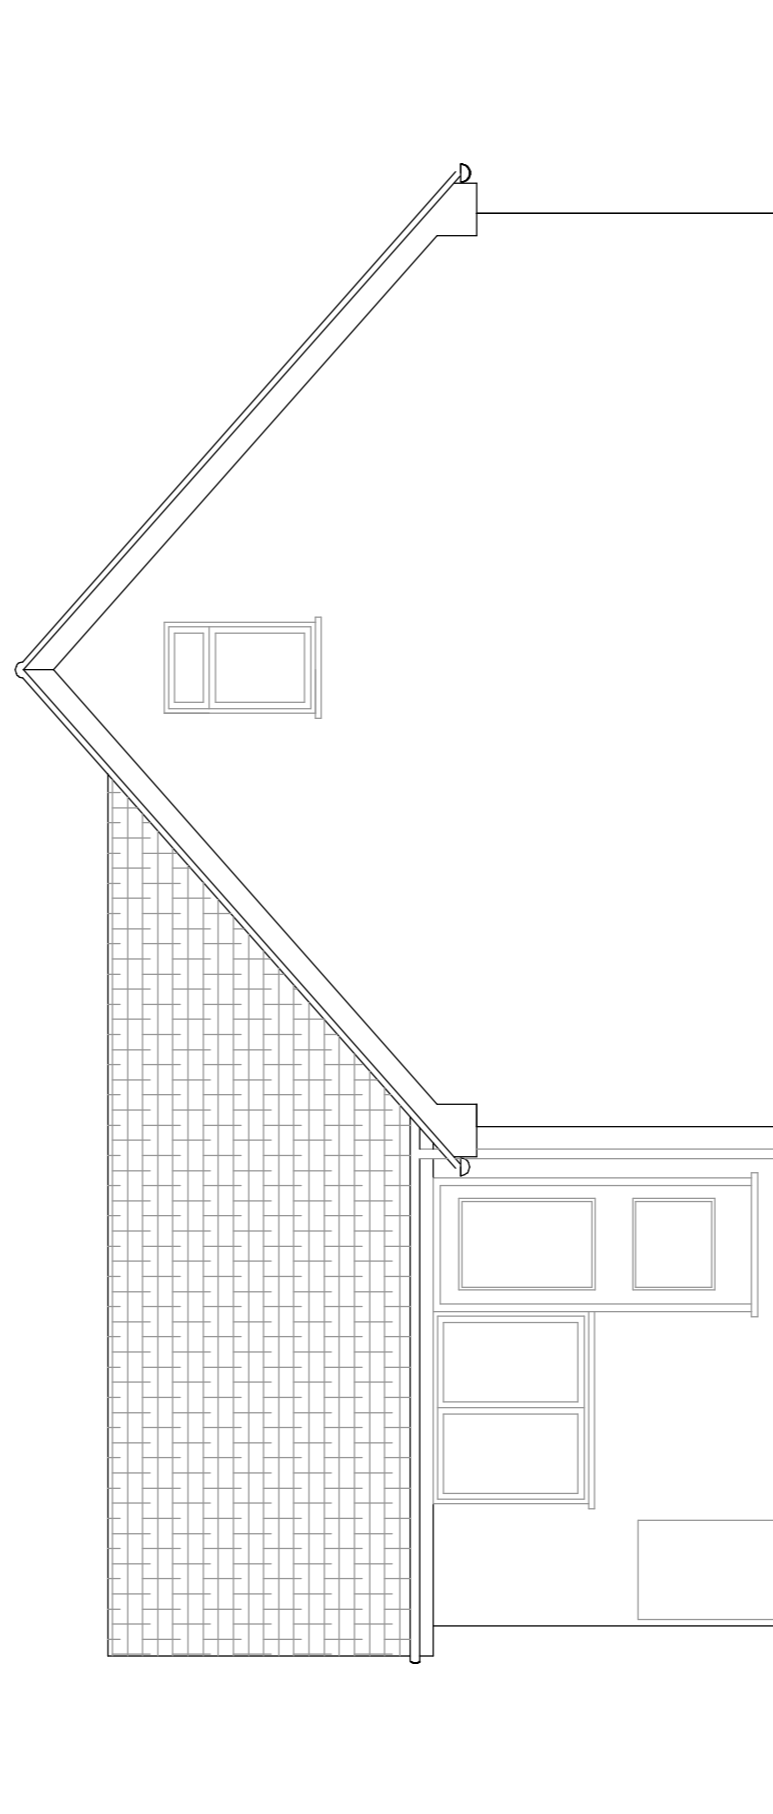

NORTH WEST ELEVATION

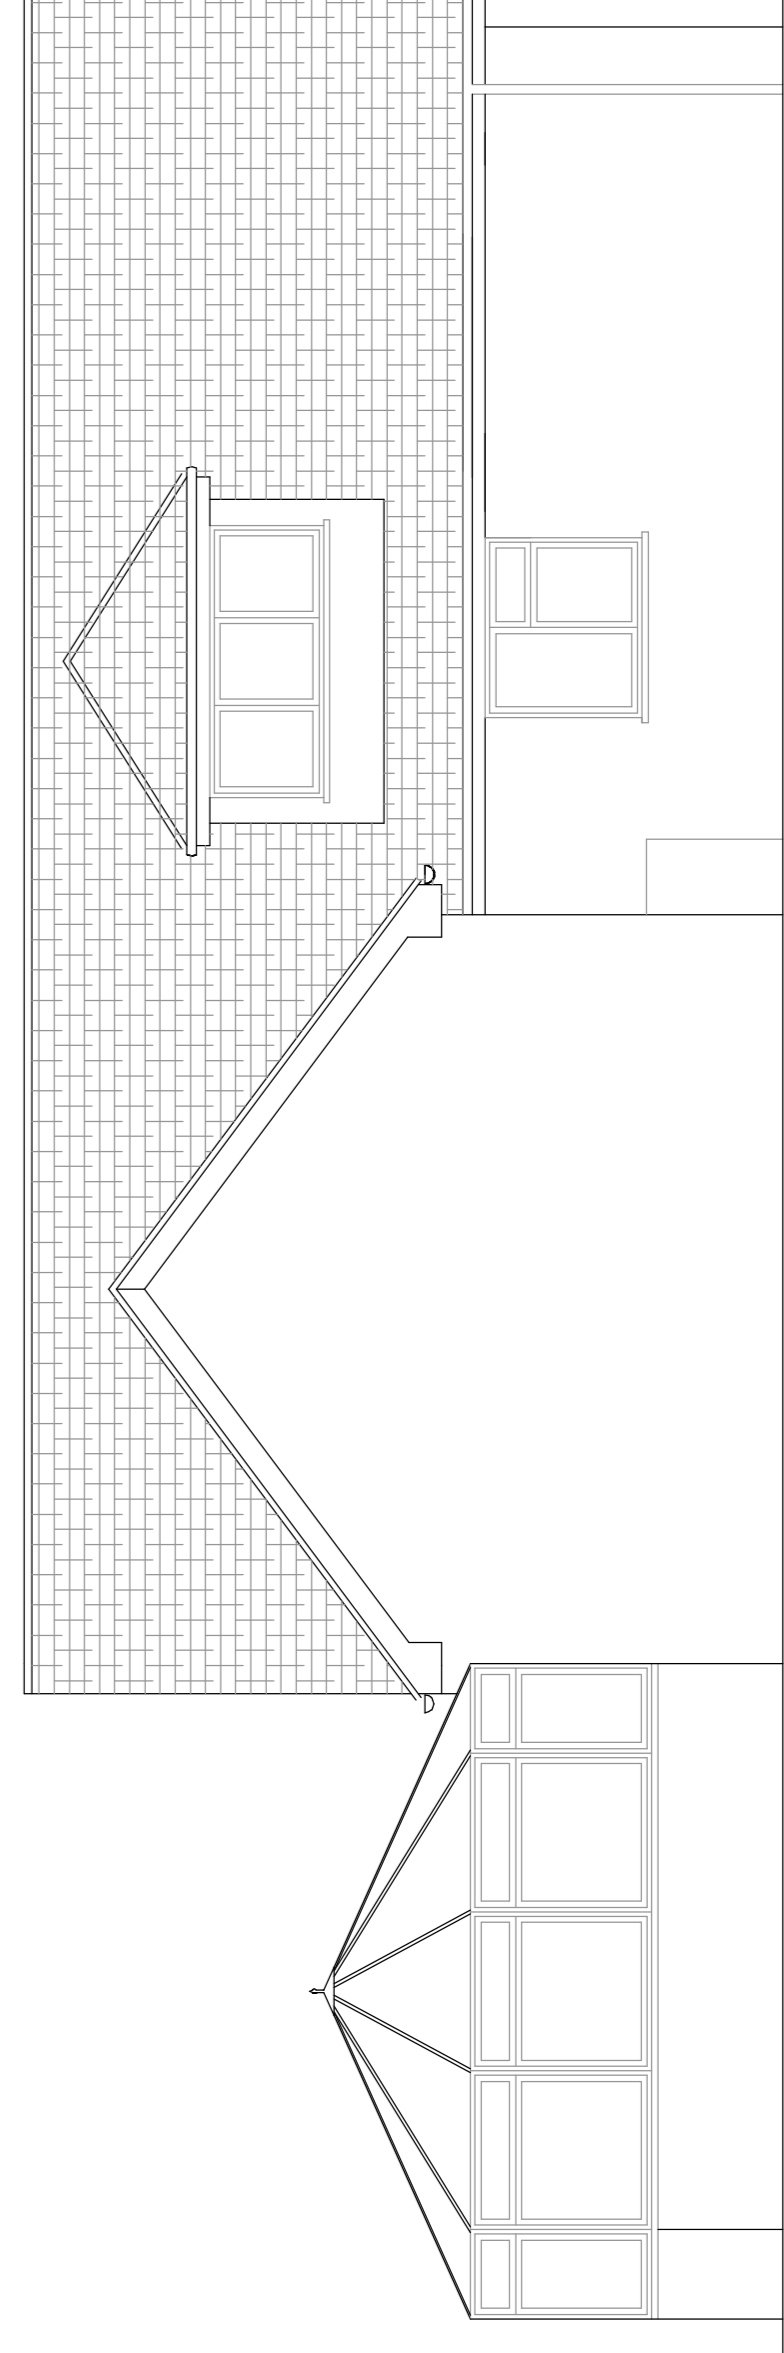

NORTH EAST ELEVATION

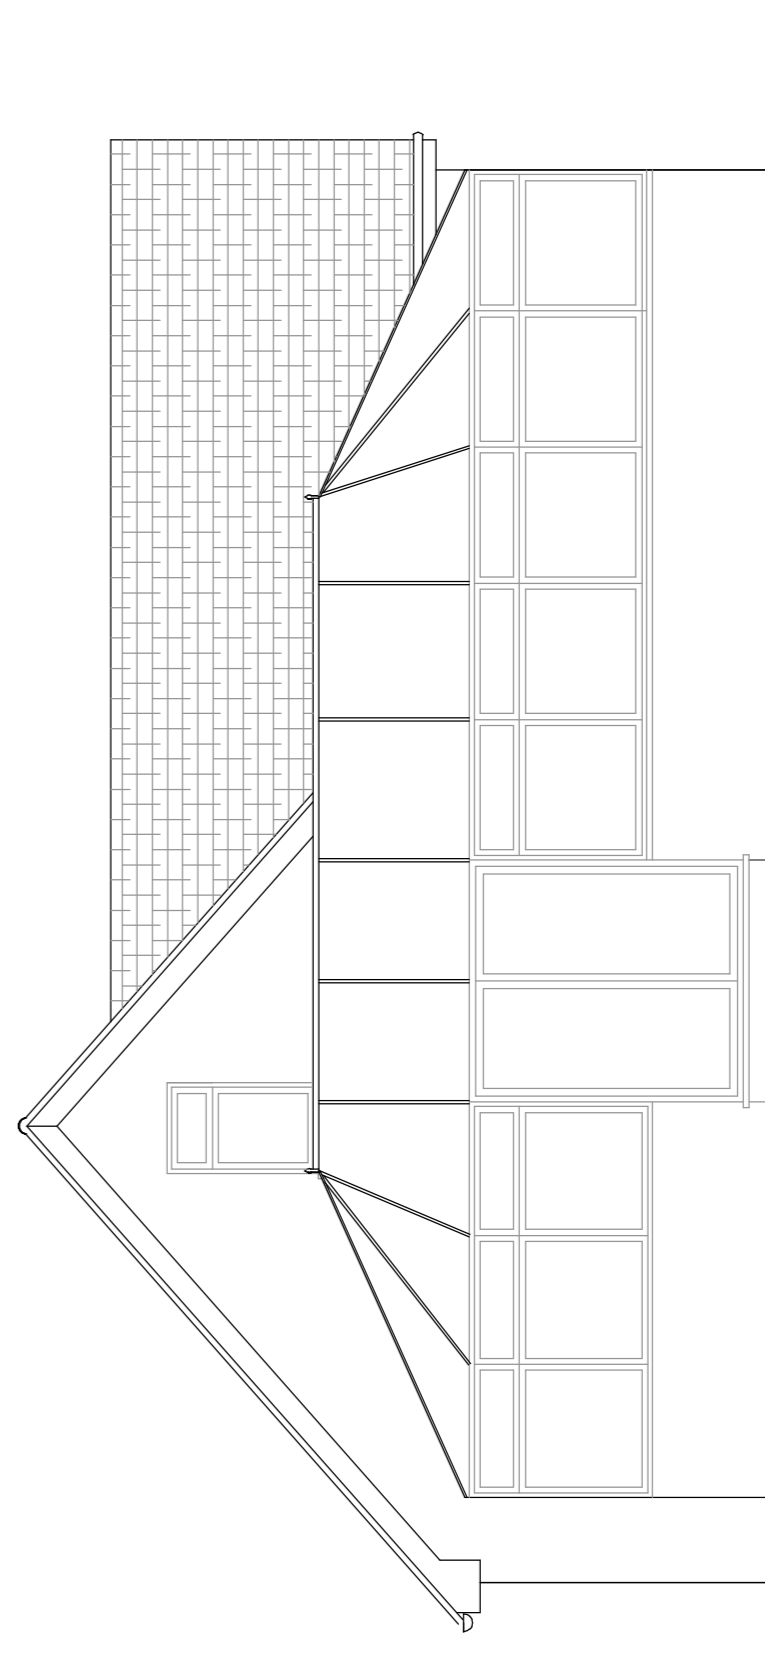

SOUTH EAST ELEVATION ELEVATION

EVANS & CRAWLEY
CHARTERED SURVEYORS



Telephone: Chesham 01494 775666 Facsimile : 01494 778575
 Bridge House Water Meadow Chesham Buckinghamshire HP5 1LF
Project Managers : Property Consultants : Building Surveyors

BROUGHTON – DROVE COTTAGE

COTTAGE PLANS & ELEVATIONS AS EXISTING

DROVE HOUSE COTTAGE ROOKERY LANE BROUGHTON HAMPSHIRE SO20 8AZ

date JULY 2021
 scale 1:50

3111/1/1