




THIS DRAWING IS COPYRIGHT. SCALE FOR PLANNING PURPOSES ONLY.
THE CONTRACTOR IS TO CHECK ALL DIMENSIONS ON SITE BEFORE COMMENCEMENT OF THE WORKS.
DISCREPANCIES MUST BE REPORTED IMMEDIATELY TO THE CONTRACT ADMINISTRATOR BEFORE PROCEEDING.

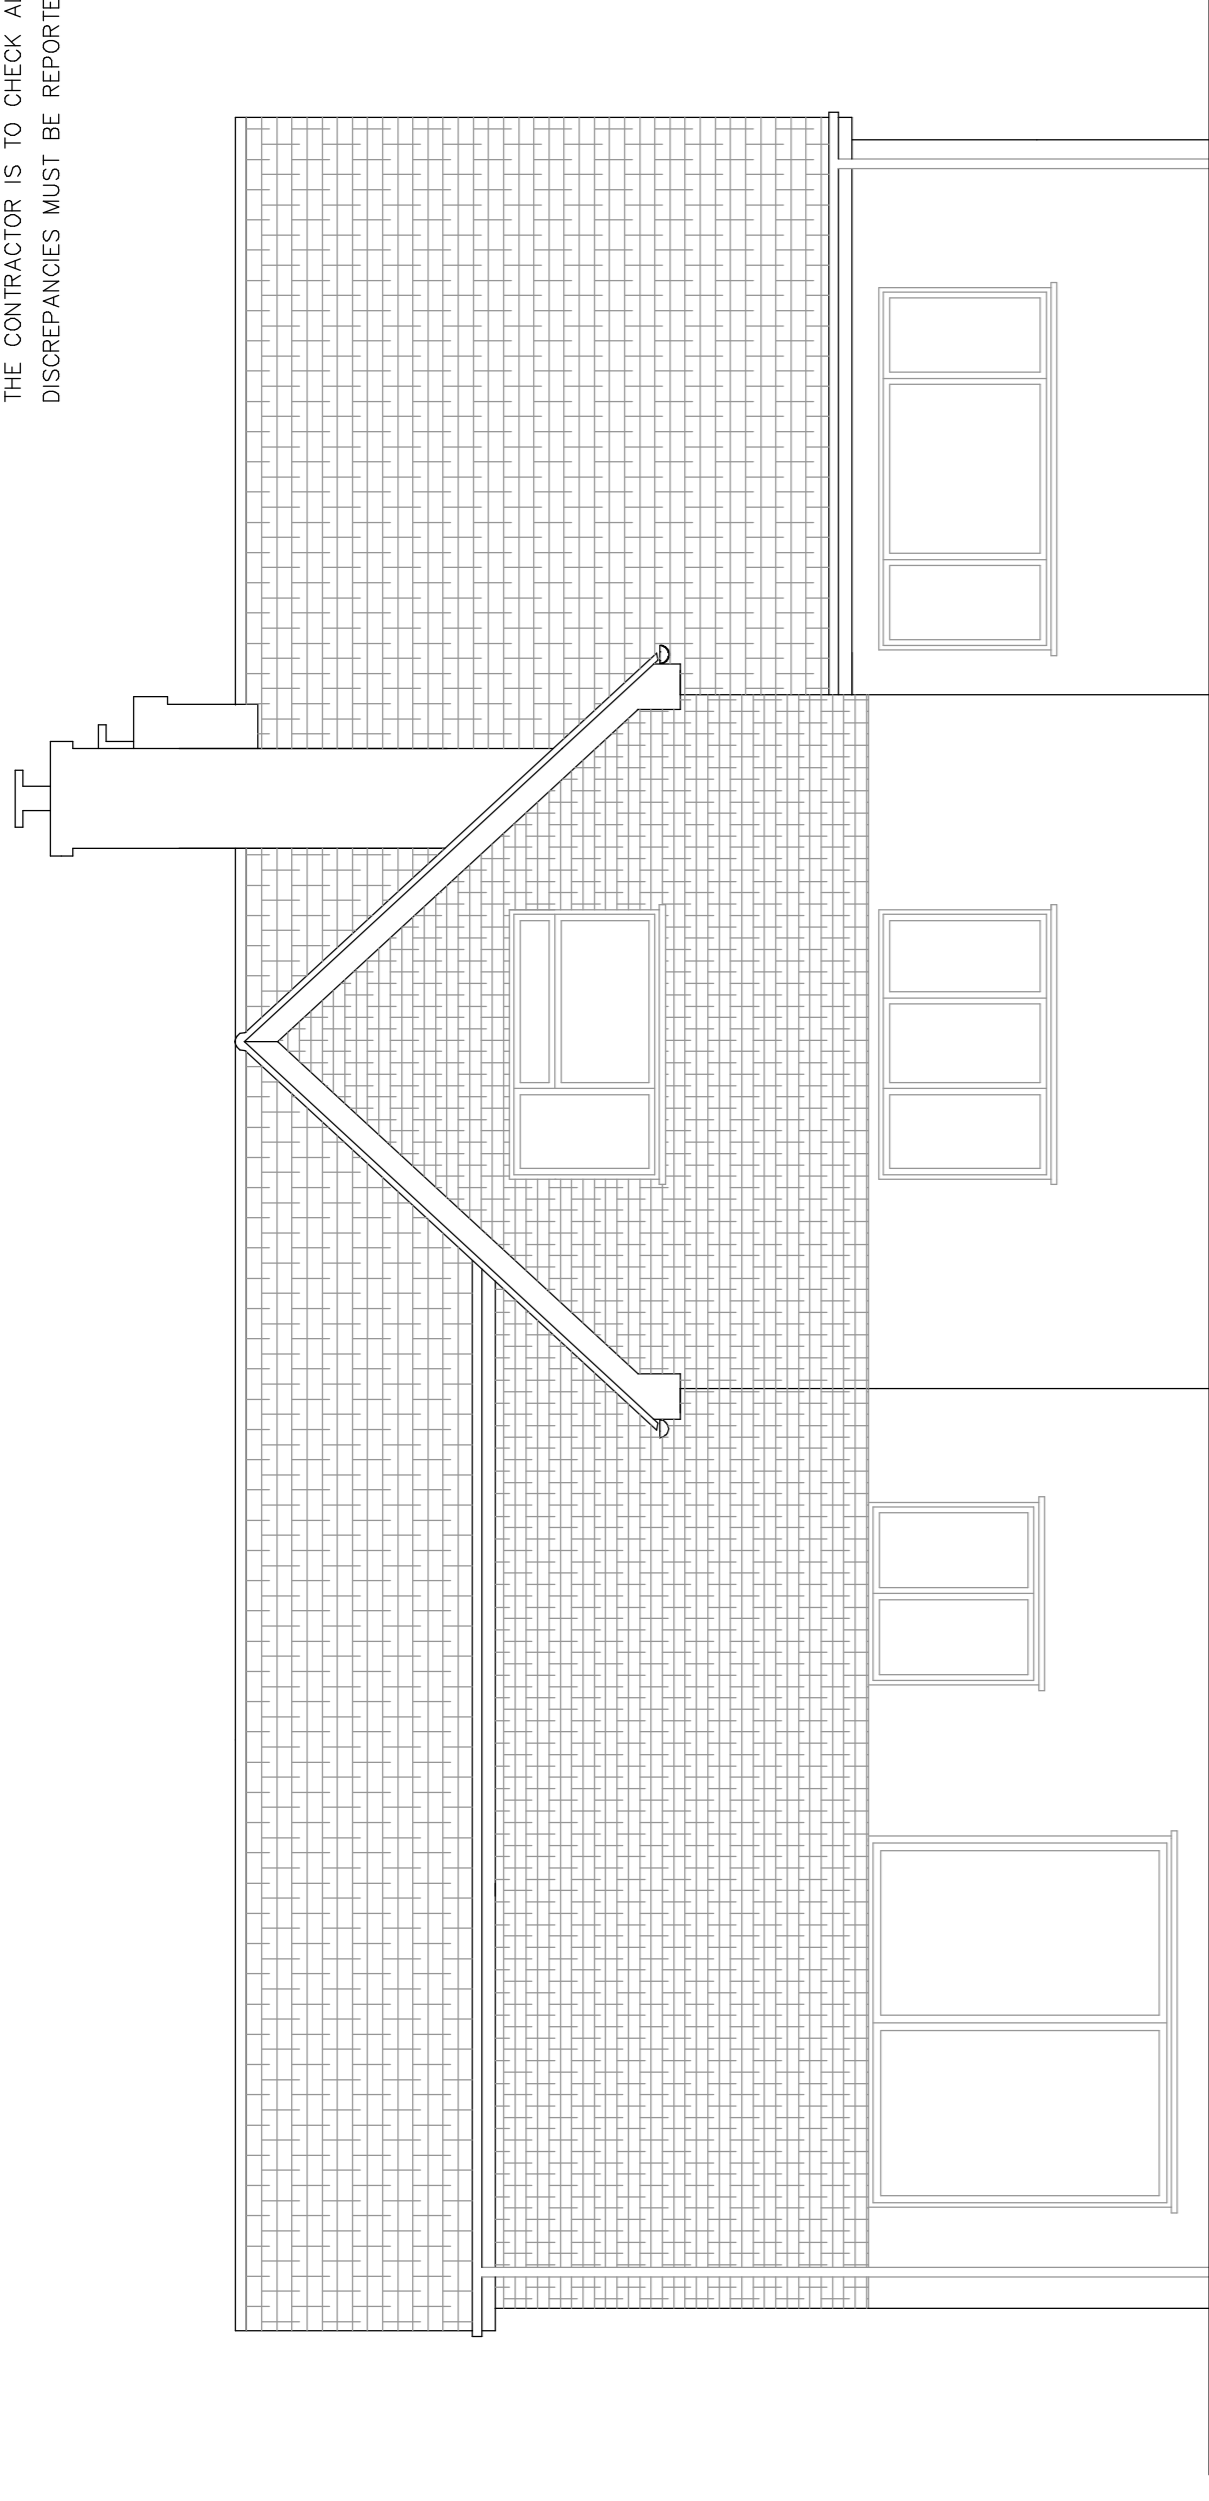


NORTH EAST ELEVATION

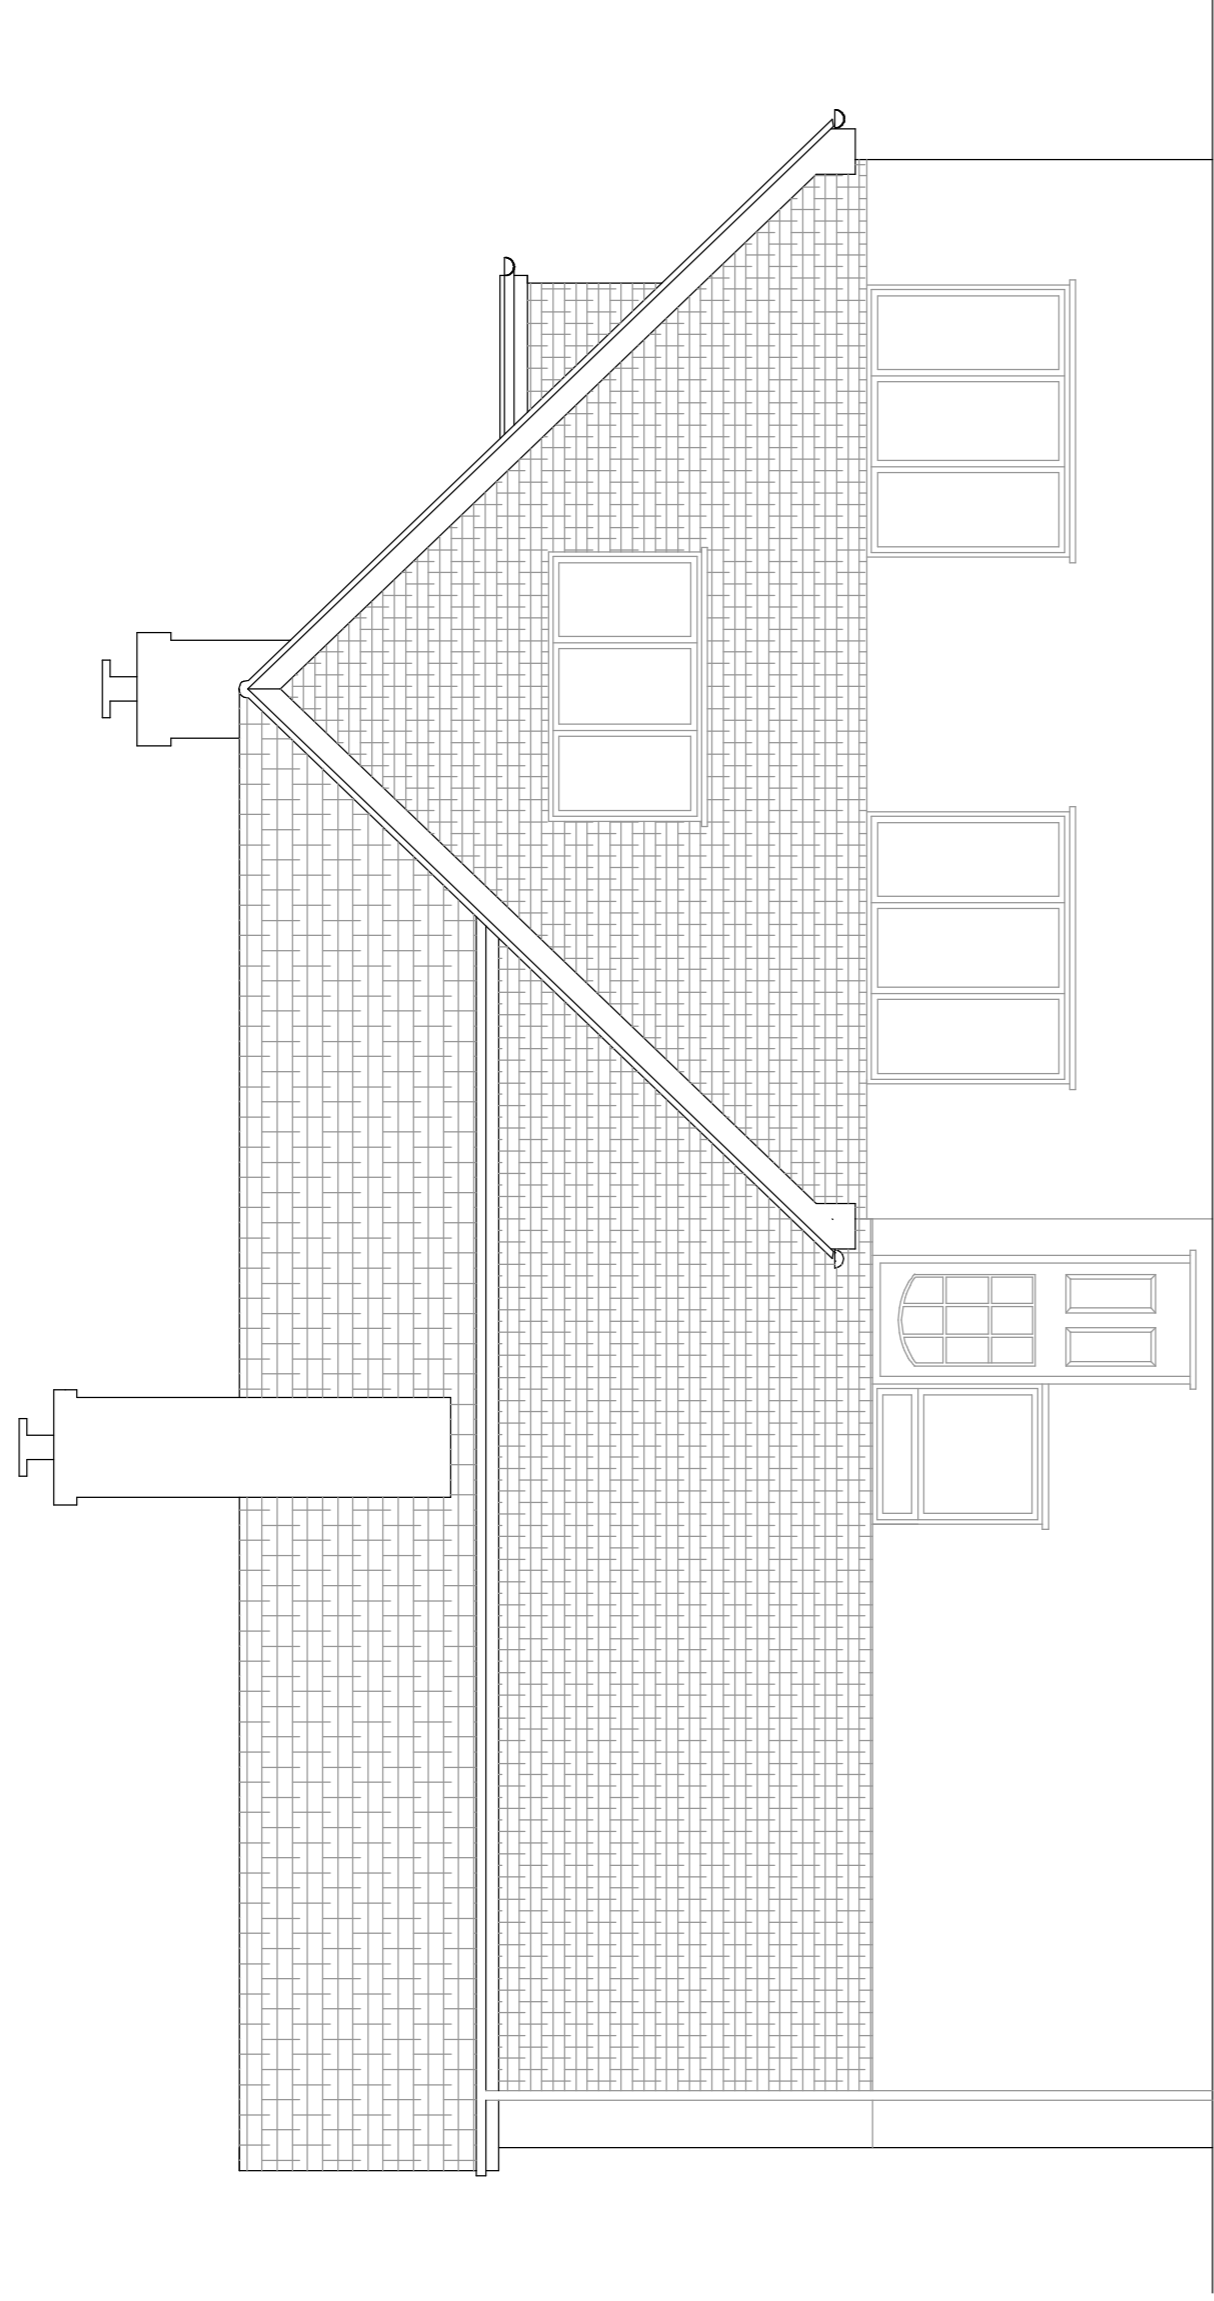



NORTH WEST ELEVATION

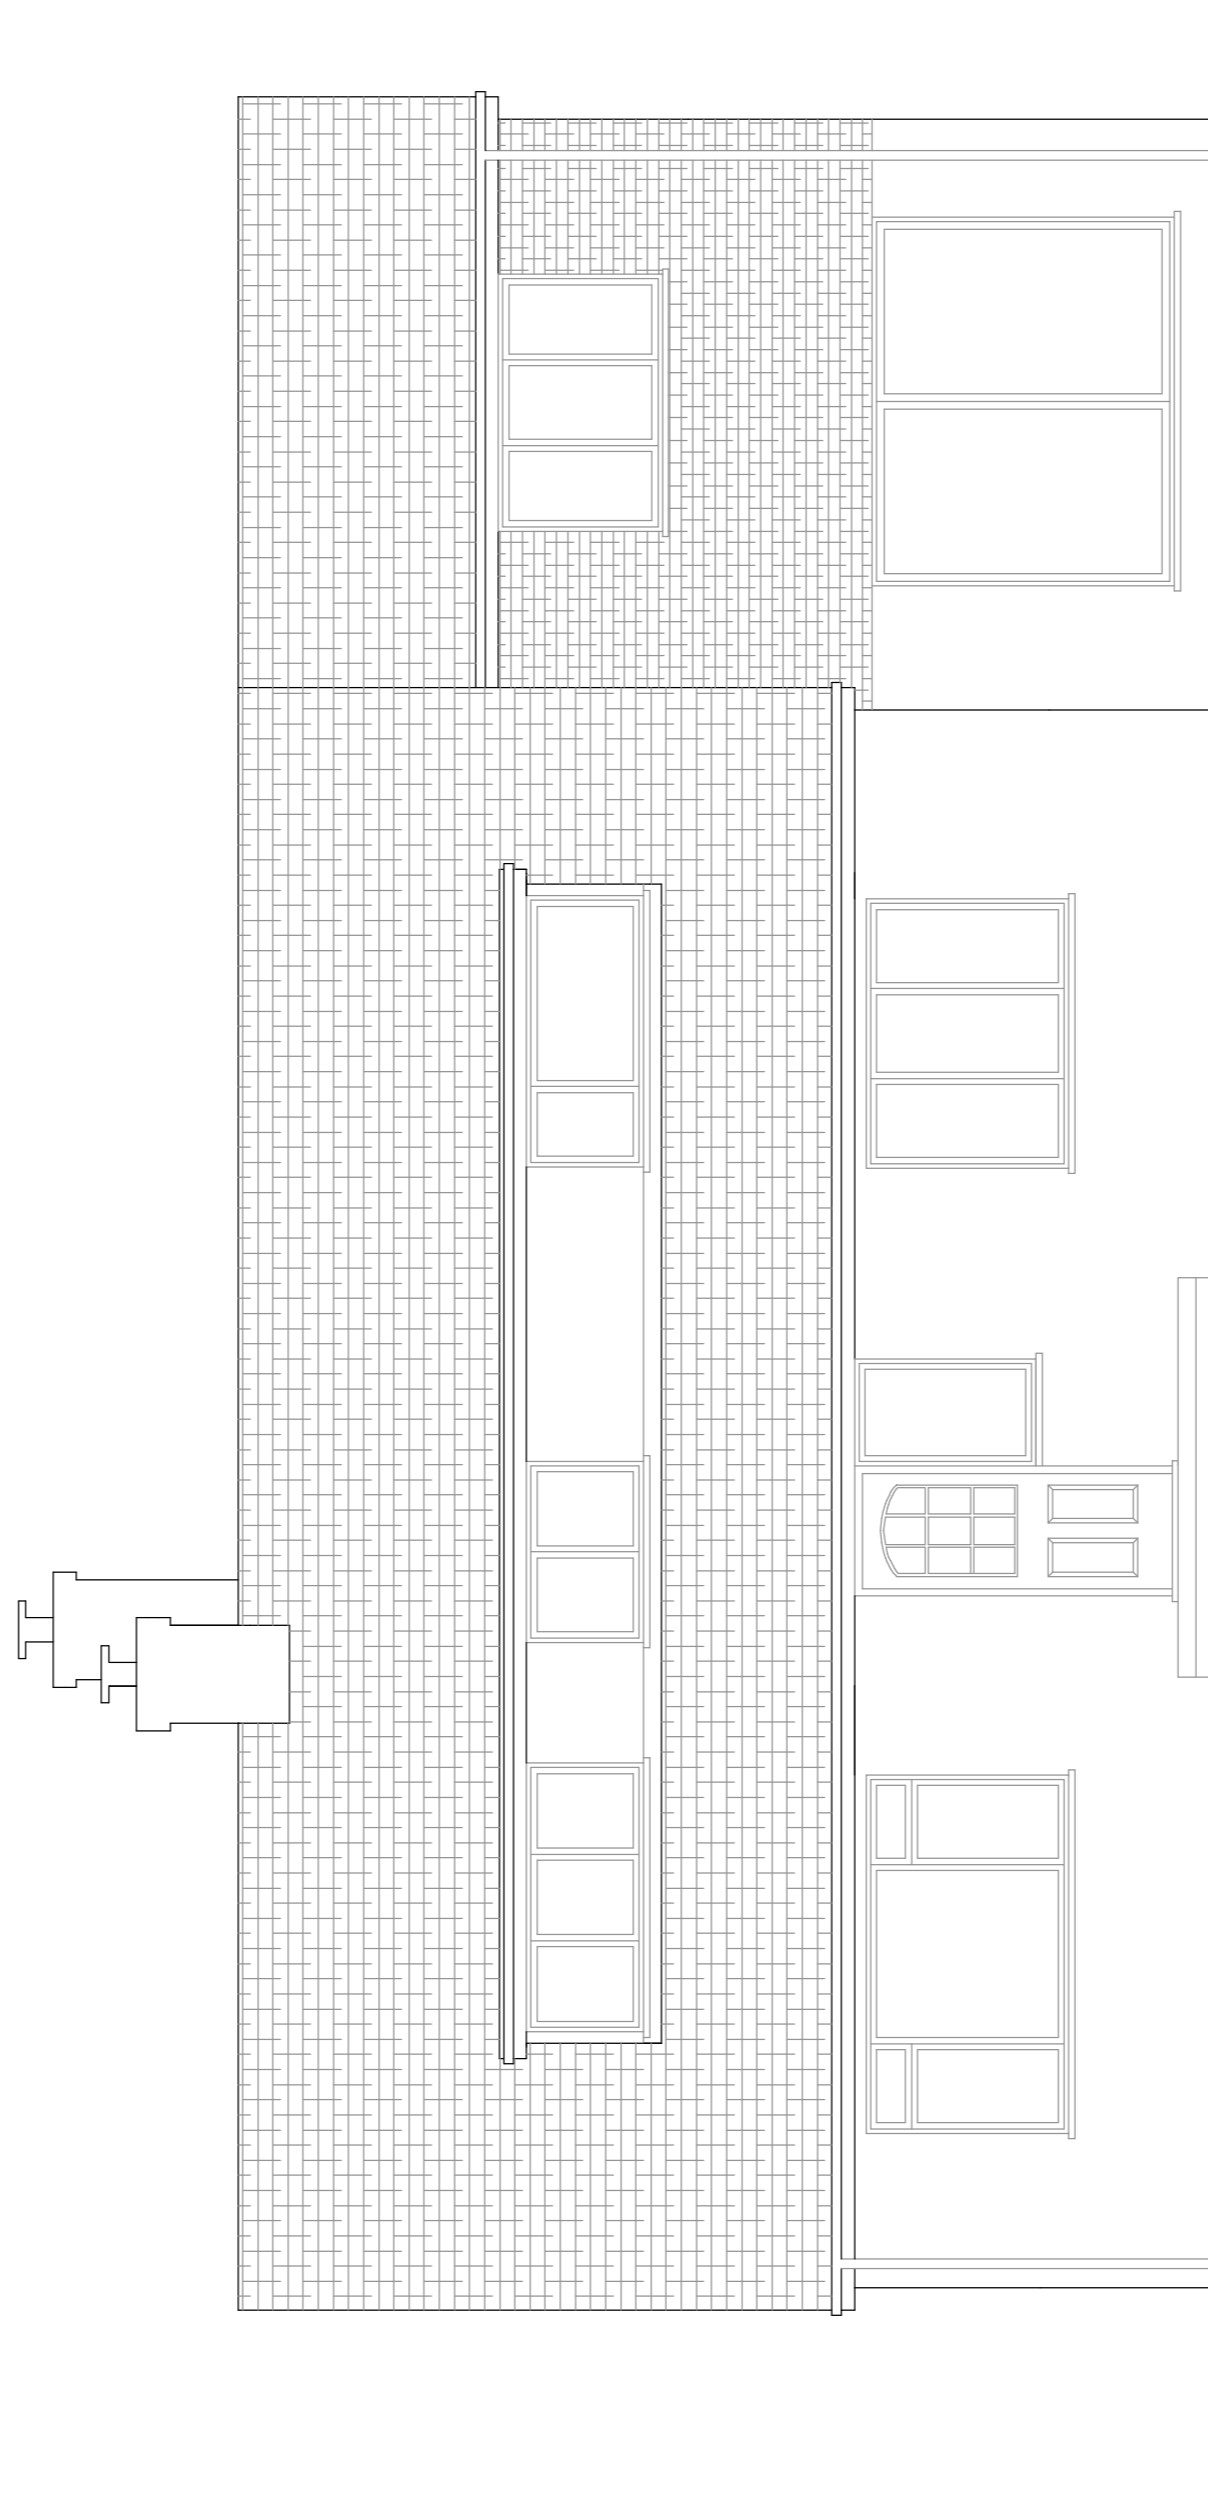

SOUTH WEST ELEVATION

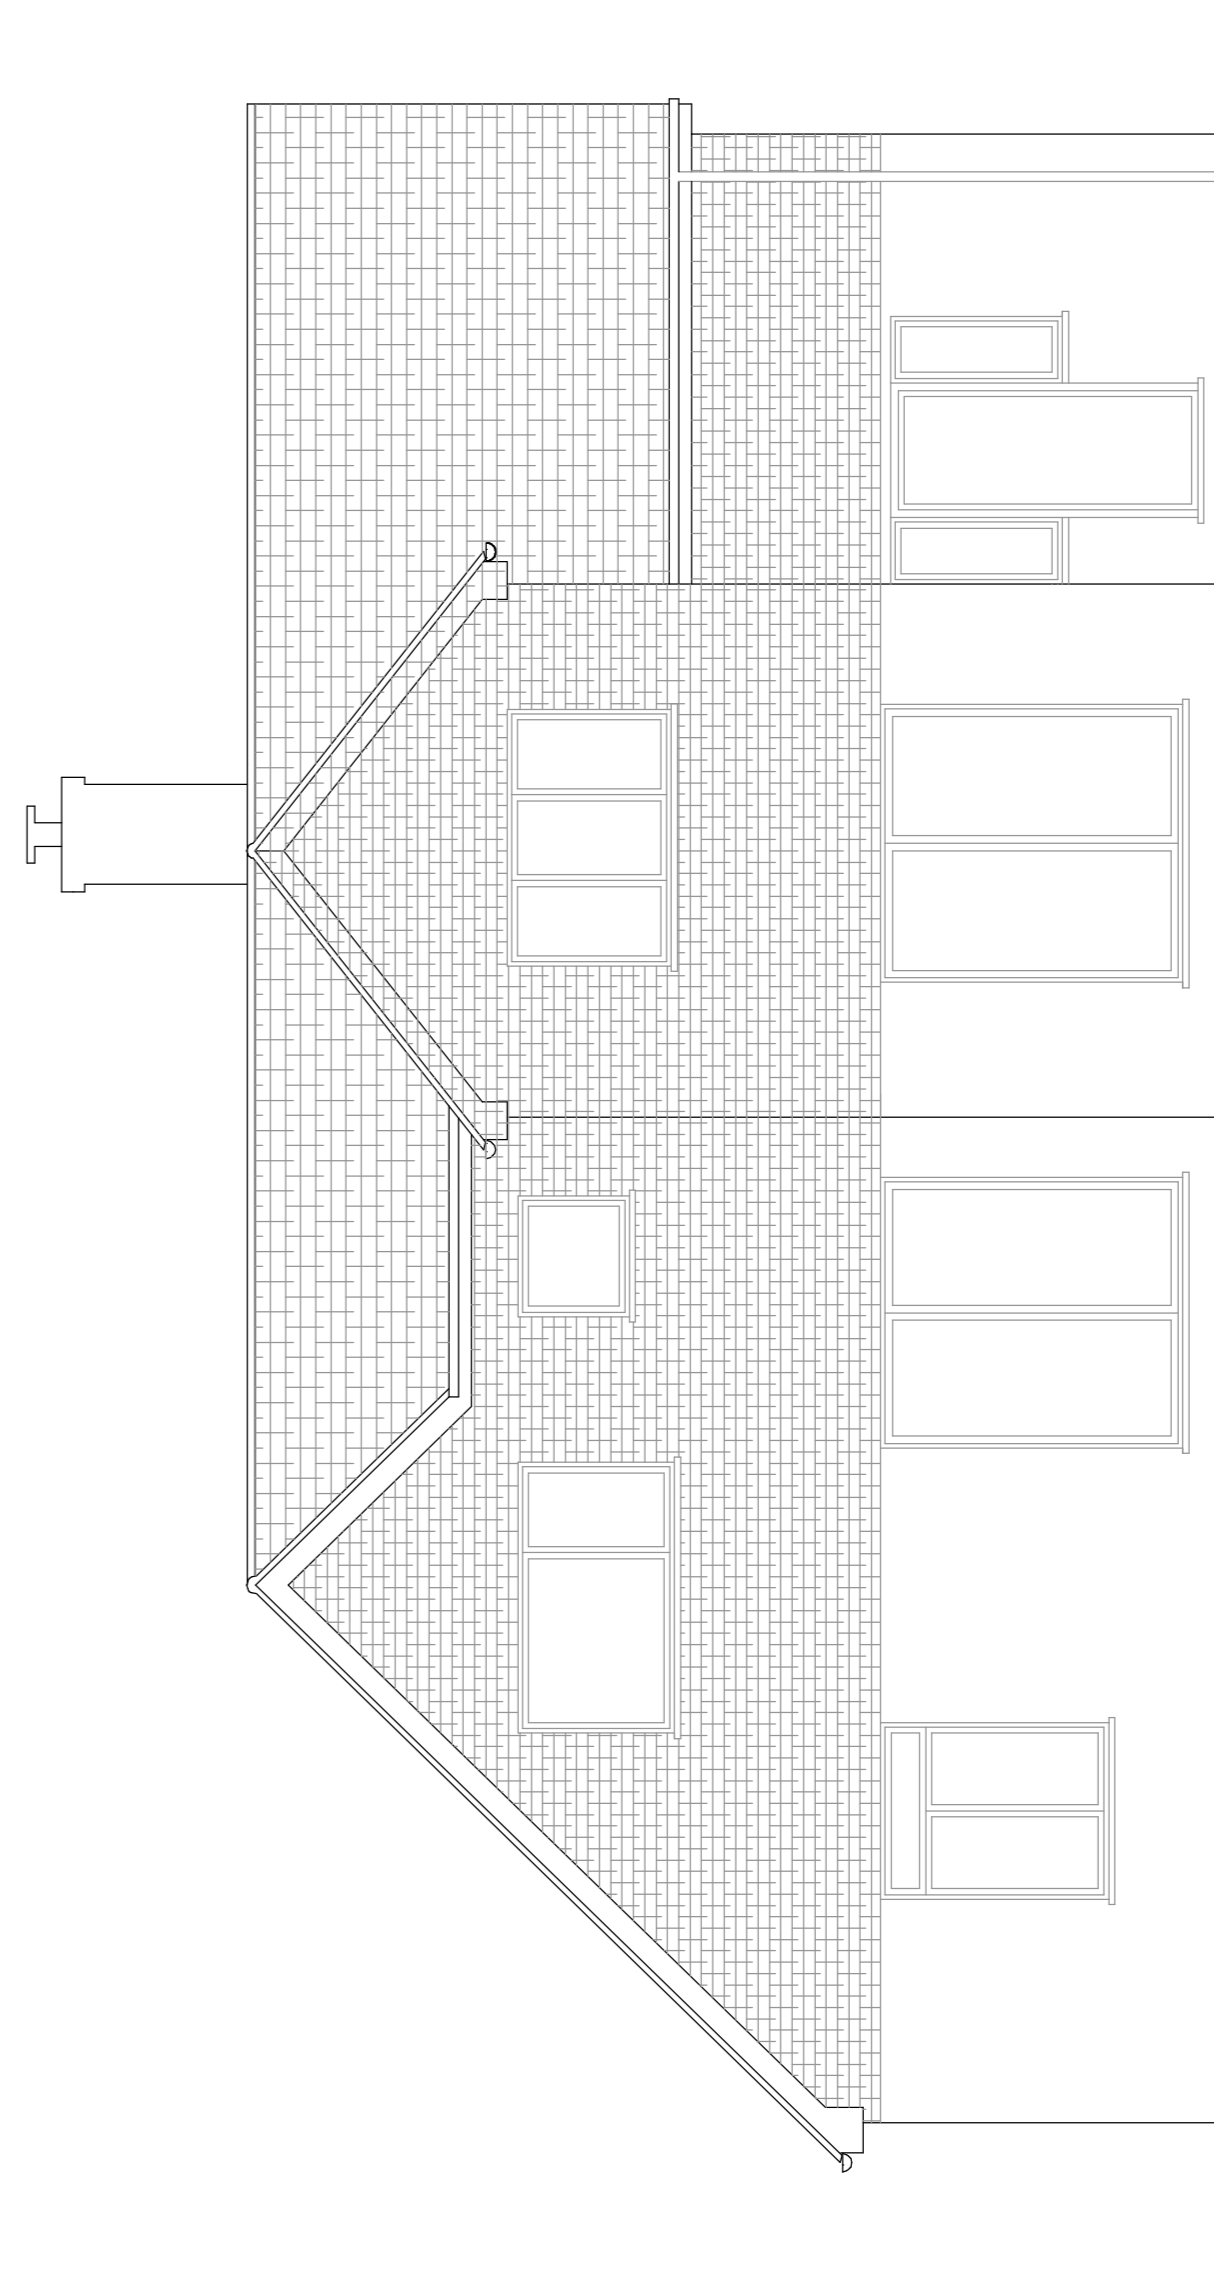

SOUTH EAST ELEVATION

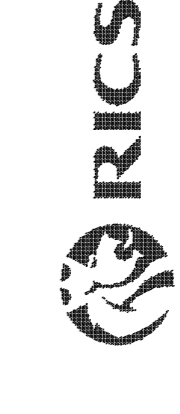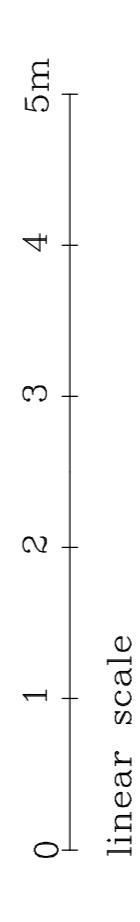

EVANS & CRAWLEY
CHARTERED SURVEYORS

Telephone: Chesham 01494 775666 Facsimile : 01494 778575
Bridge House Water Meadow Chesham Buckinghamshire HP5 1LF
Project Managers : Property Consultants : Building Surveyors

BROUGHTON – DROVE HOUSE

HOUSE ELEVATIONS AS EXISTING

DROVE HOUSE ROOKERY LANE BROUGHTON HAMPSHIRE SO20 8AZ

date JULY 2021
scale 1:50

3076/1/5