


01 | EXISTING FIRST FLOOR PLAN

Scale 1:100 @ A3

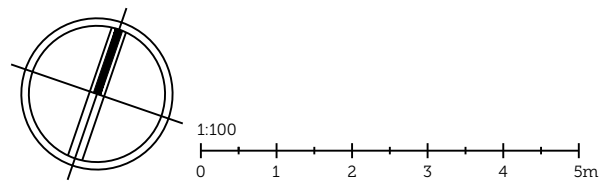

PROJECT TITLE:				ALISONS, 2-6 LUMLEY ROAD, SKEGNESS			
DRAWING TITLE:				EXISTING FIRST FLOOR PLAN			
DRAWING NO.:	REVISION:	ISSUE DATE:	SCALE:				
2372-EX02	-	04/12/2023	1:100				
				<b>SCORER HAWKINS ARCHITECTS</b> <small>Lodge Farm Barns          Skendleby, Spilsby          Lincolnshire, PE25 4QF          01754 890089          projects@scorerhawkins.co.uk          www.scorerhawkins.co.uk</small>			