


01 | EXISTING GROUND FLOOR PLAN

Scale 1:100 @ A3

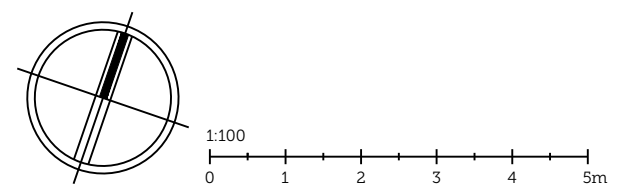

PROJECT TITLE:				ALISONS, 2-6 LUMLEY ROAD, SKEGNESS			
DRAWING TITLE:				EXISTING GROUND FLOOR PLAN			
DRAWING NO.:	REVISION:	ISSUE DATE:	SCALE:				
2372-EX01	-	04/12/2023	1:100				
				SCORER HAWKINS ARCHITECTS <small>Lodge Farm Barns Skendleby, Spilsby Lincolnshire, PE25 4QF 01754 890089 projects@scorerhawkins.co.uk www.scorerhawkins.co.uk</small>			