

General notes/Notas generales


Do not scale from this drawing. Errors to be reported immediately to the Architect. To be read in conjunction with all relevant consultants drawings and reports. All existing site, tree and building information has been compiled from different sources. All dimensions to be checked on site.

© Faber Architecture Ltd 2024

Revisions/Revisiones

Rev	Date	Description	Drawn

Key plan/Plano clave

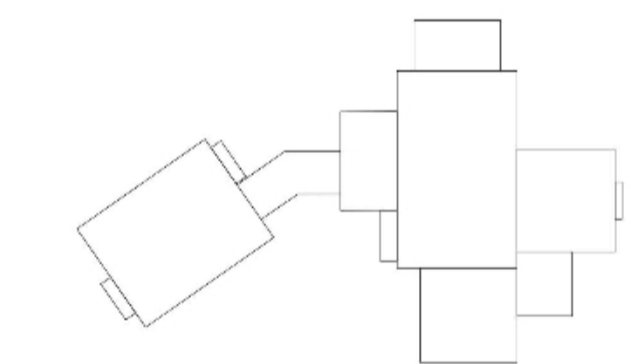

faber.

RIBA Chartered Architects

www.faberarchitecture.com
info@faberarchitecture.com
+44 (0)74740 27332

United Kingdom
España

Project/Proyecto

**Redhouse Farm
Proposed Farmhouse**

Lincolnshire

Client/Cliente

Mr & Mrs Pritchard

Project No/Proyecto No

2087

Drawing No/Dibujo No

PL002

Drawing title/Título del dibujo

Site Plan

Scale/Escala

1:500 @ A1

Revision/Revisión

01

Date/Fecha

18.03.2024

Purpose/Propósito

Planning

Drawn/Dibujado

GJ

Site Plan
1:500 @ A1

