



Level 0 Plan  
1:100 @ A1

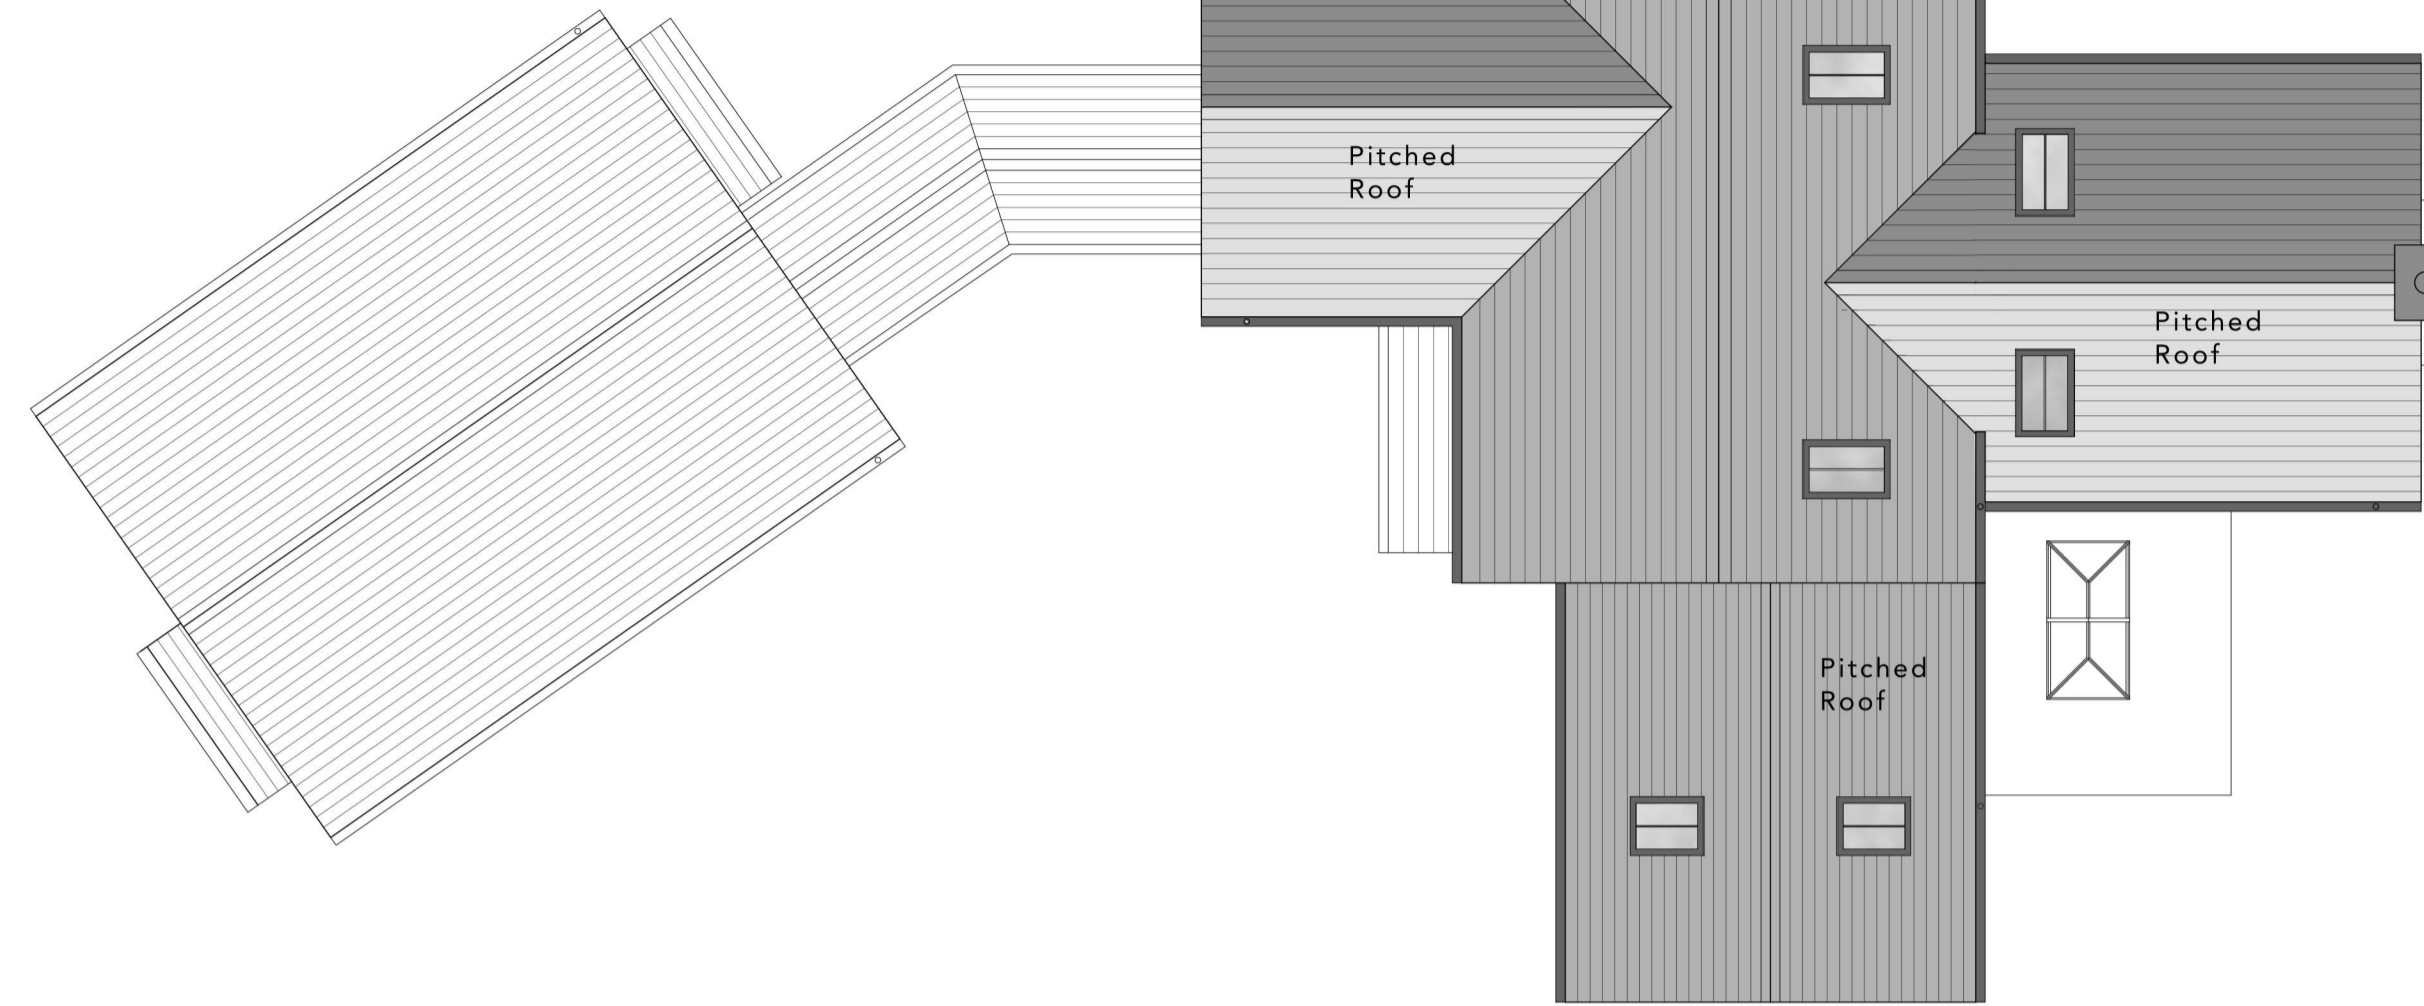

Roof Level Plan  
1:100 @ A1

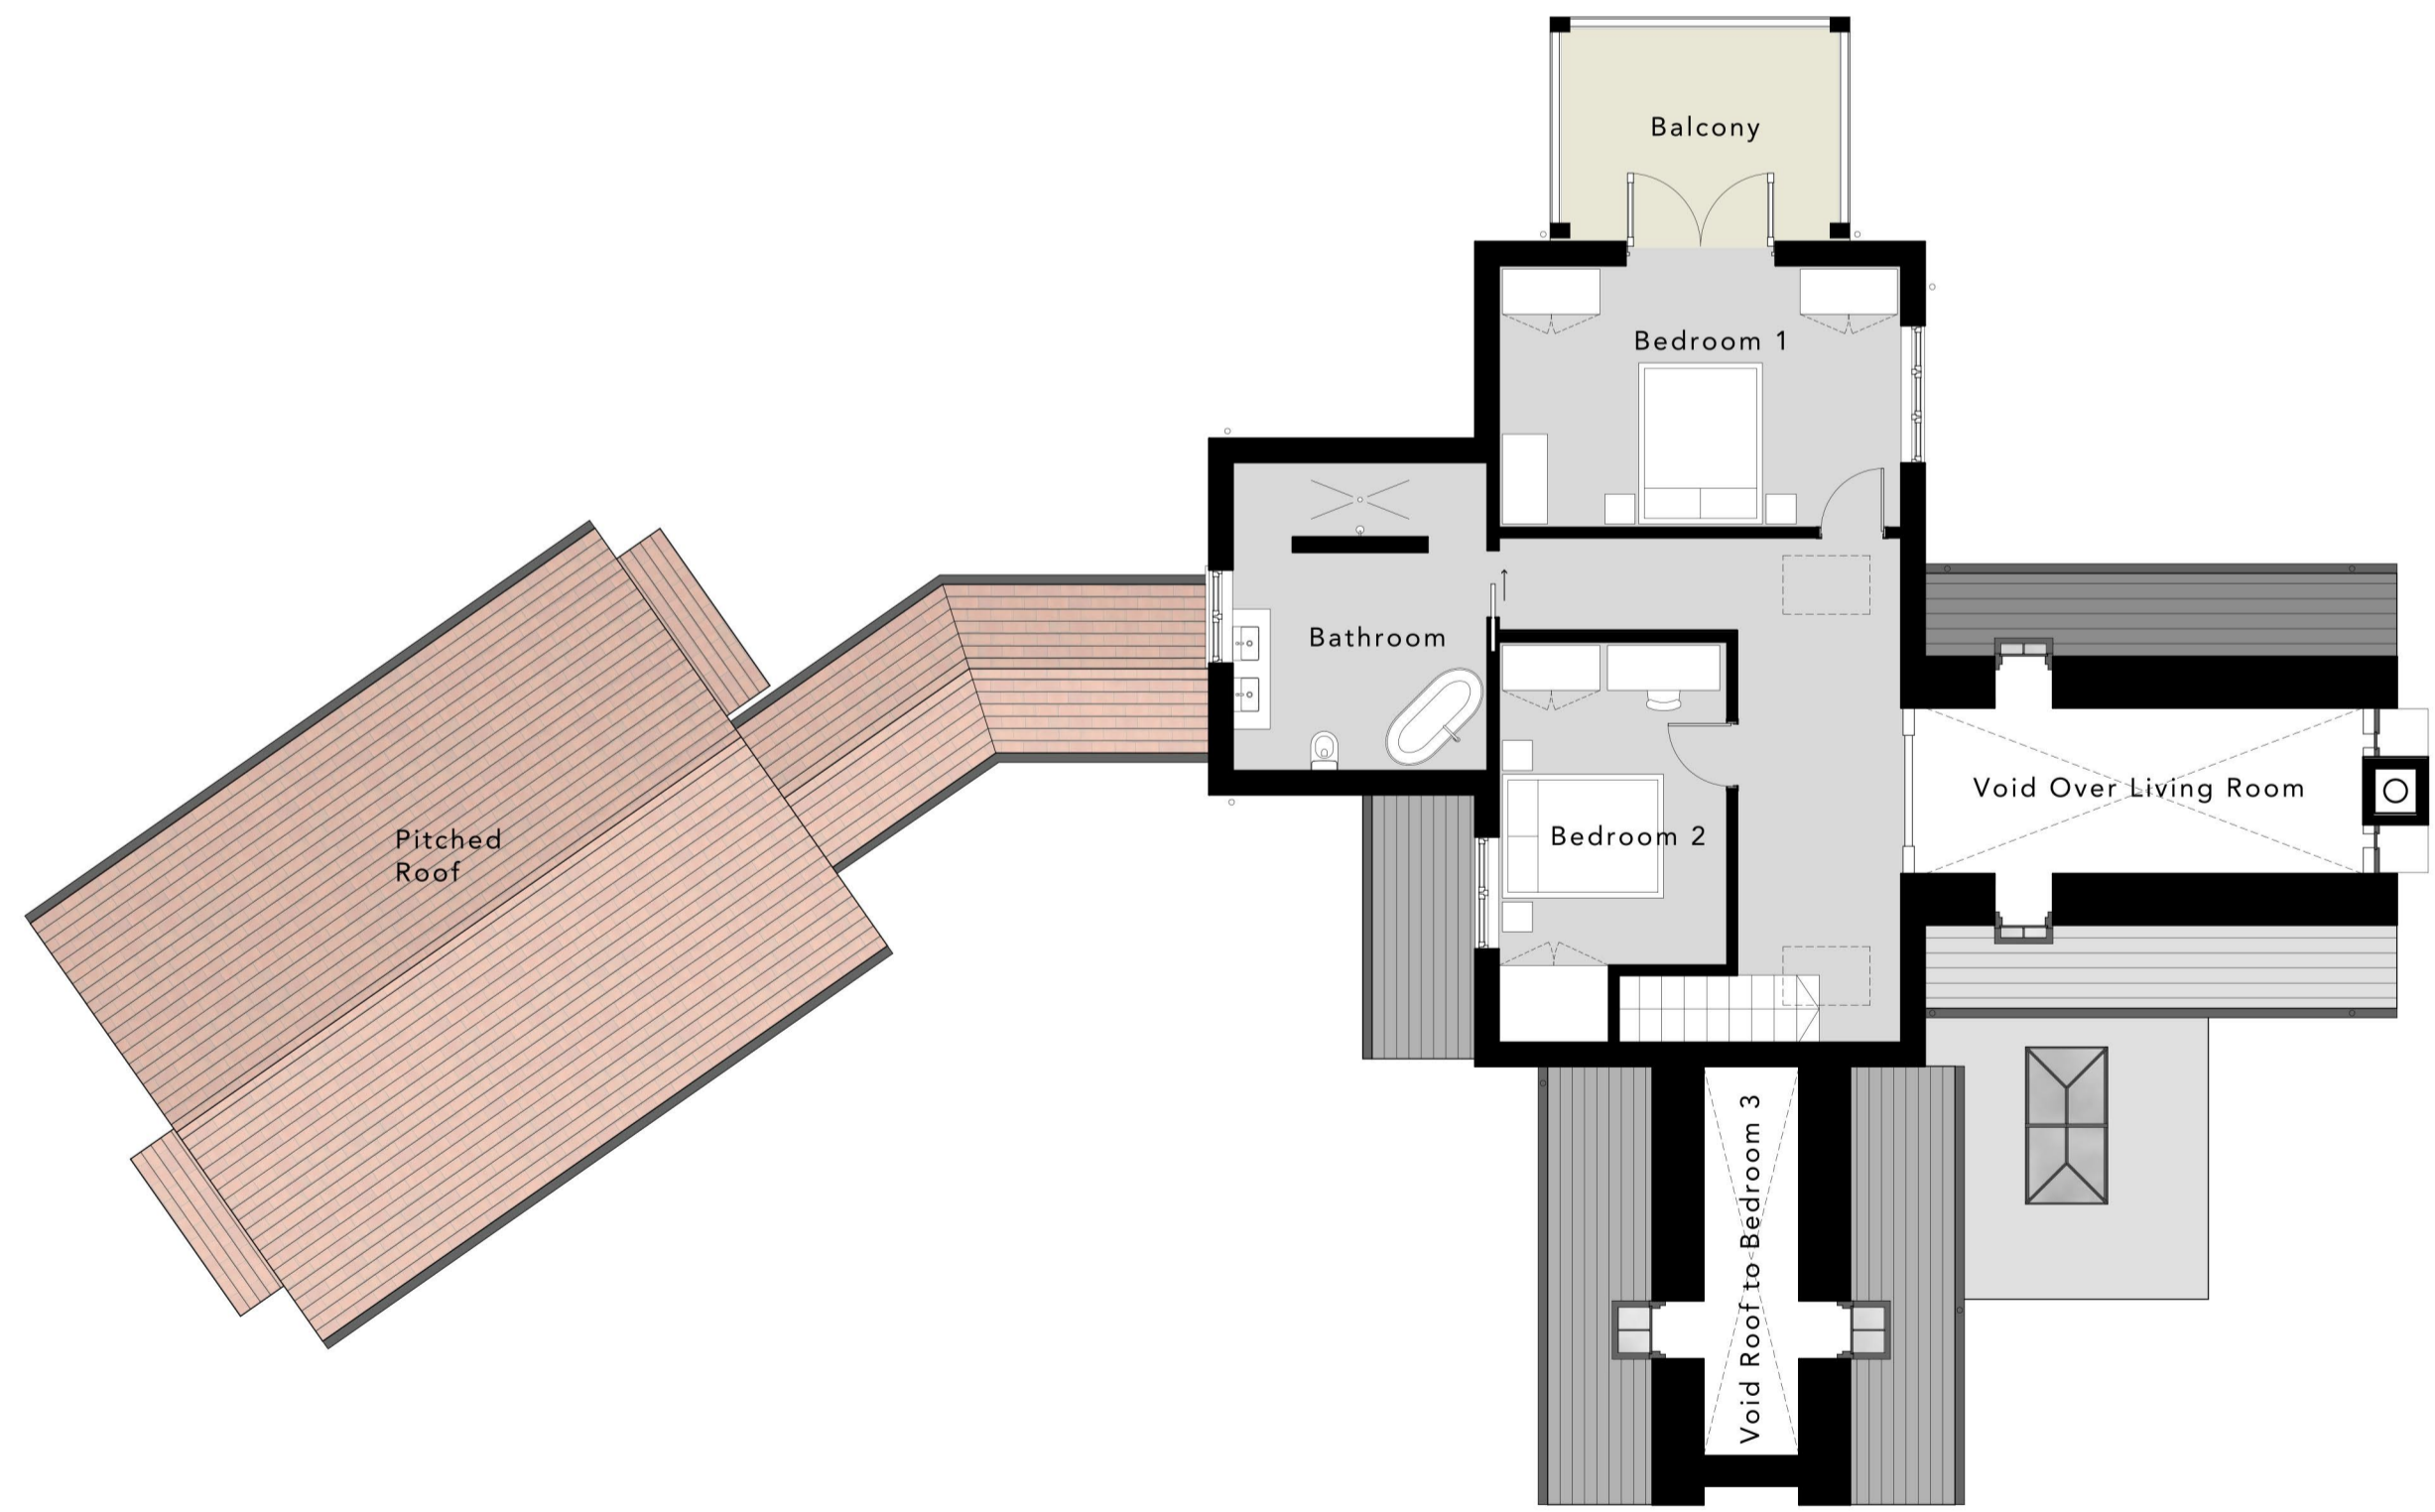

Level 1 Plan  
1:100 @ A1

General notes/Notas generales


Do not scale from this drawing. Errors to be reported immediately to the Architect. To be read in conjunction with all relevant consultants drawings and reports. All existing site, tree and building information has been compiled from different sources. All dimensions to be checked on site.

© Faber Architecture Ltd 2024

Revisions/Revisiones

Rev	Date	Description	Drawn

Key plan/Plano clave

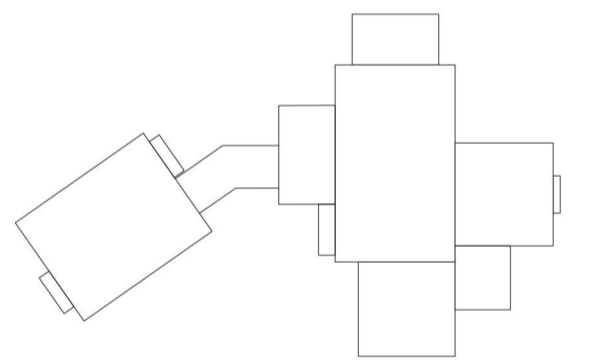

RIBA Chartered Architects

www.faberarchitecture.com  
info@faberarchitecture.com  
+44 (0)74740 27332

United Kingdom  
España

Project/Proyecto

Redhouse Farm  
Proposed Farmhouse

Lincolnshire

Client/Cliente

Mr & Mrs Pritchard

Project No/Proyecto No

2087

Drawing No/Dibujo No

PL003

Drawing title/Título del dibujo

Proposed Floor Plans

Scale/Escala

1:100 @ A1

Revision/Revisión

00

Date/Fecha

09.02.2024

Purpose/Propósito

Planning

Drawn/Dibujado

GJ