


**NORTH EAST ELEVATION**  
SCALE 1:100

Composite aluminium framed triple glazing (dark grey PPC finish).

Timber cladding to ground floor walls.

Light grey / silver corrugated metal cladding to roof and upper storey

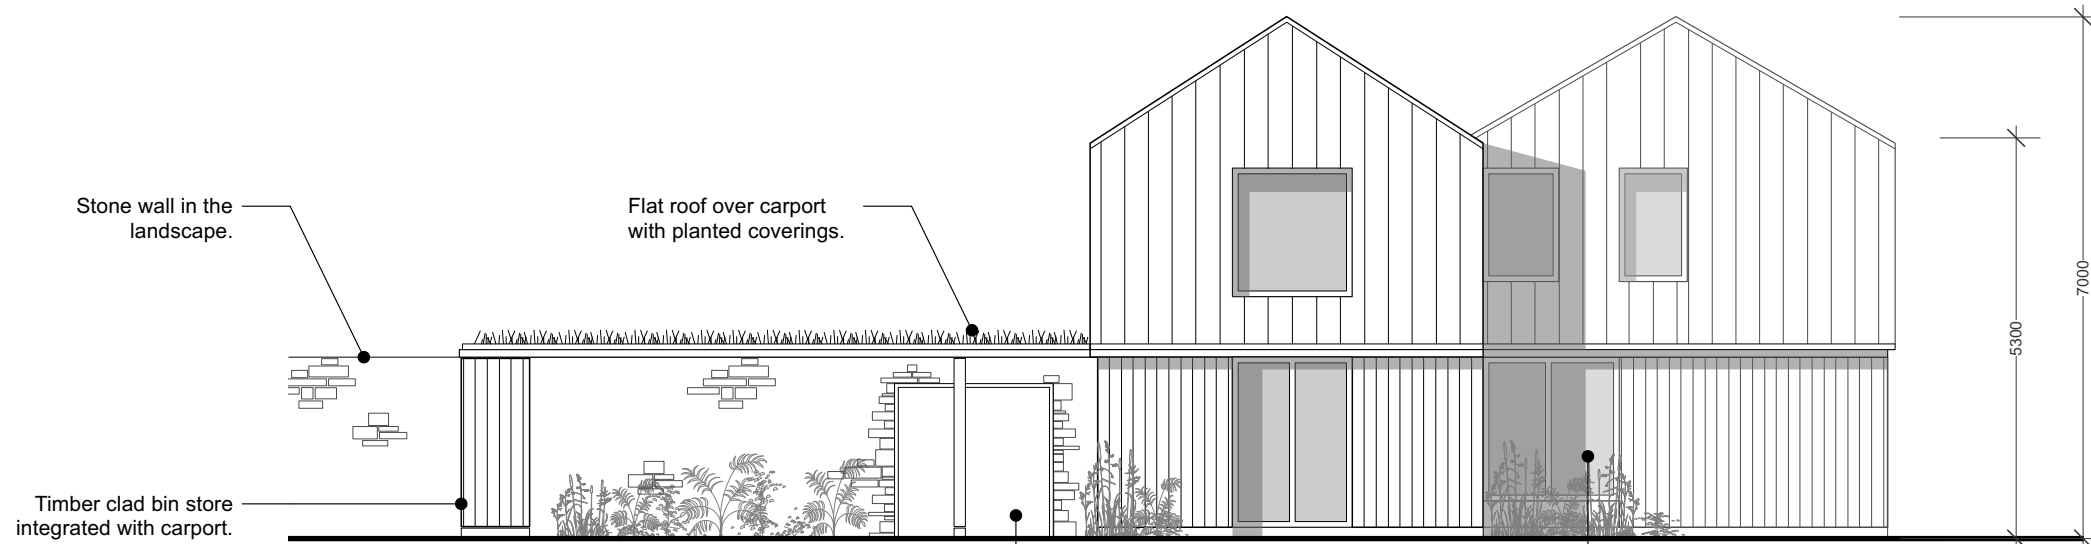

**SOUTH EAST ELEVATION**  
SCALE 1:100

