




NORTH WEST ELEVATION
SCALE 1:100

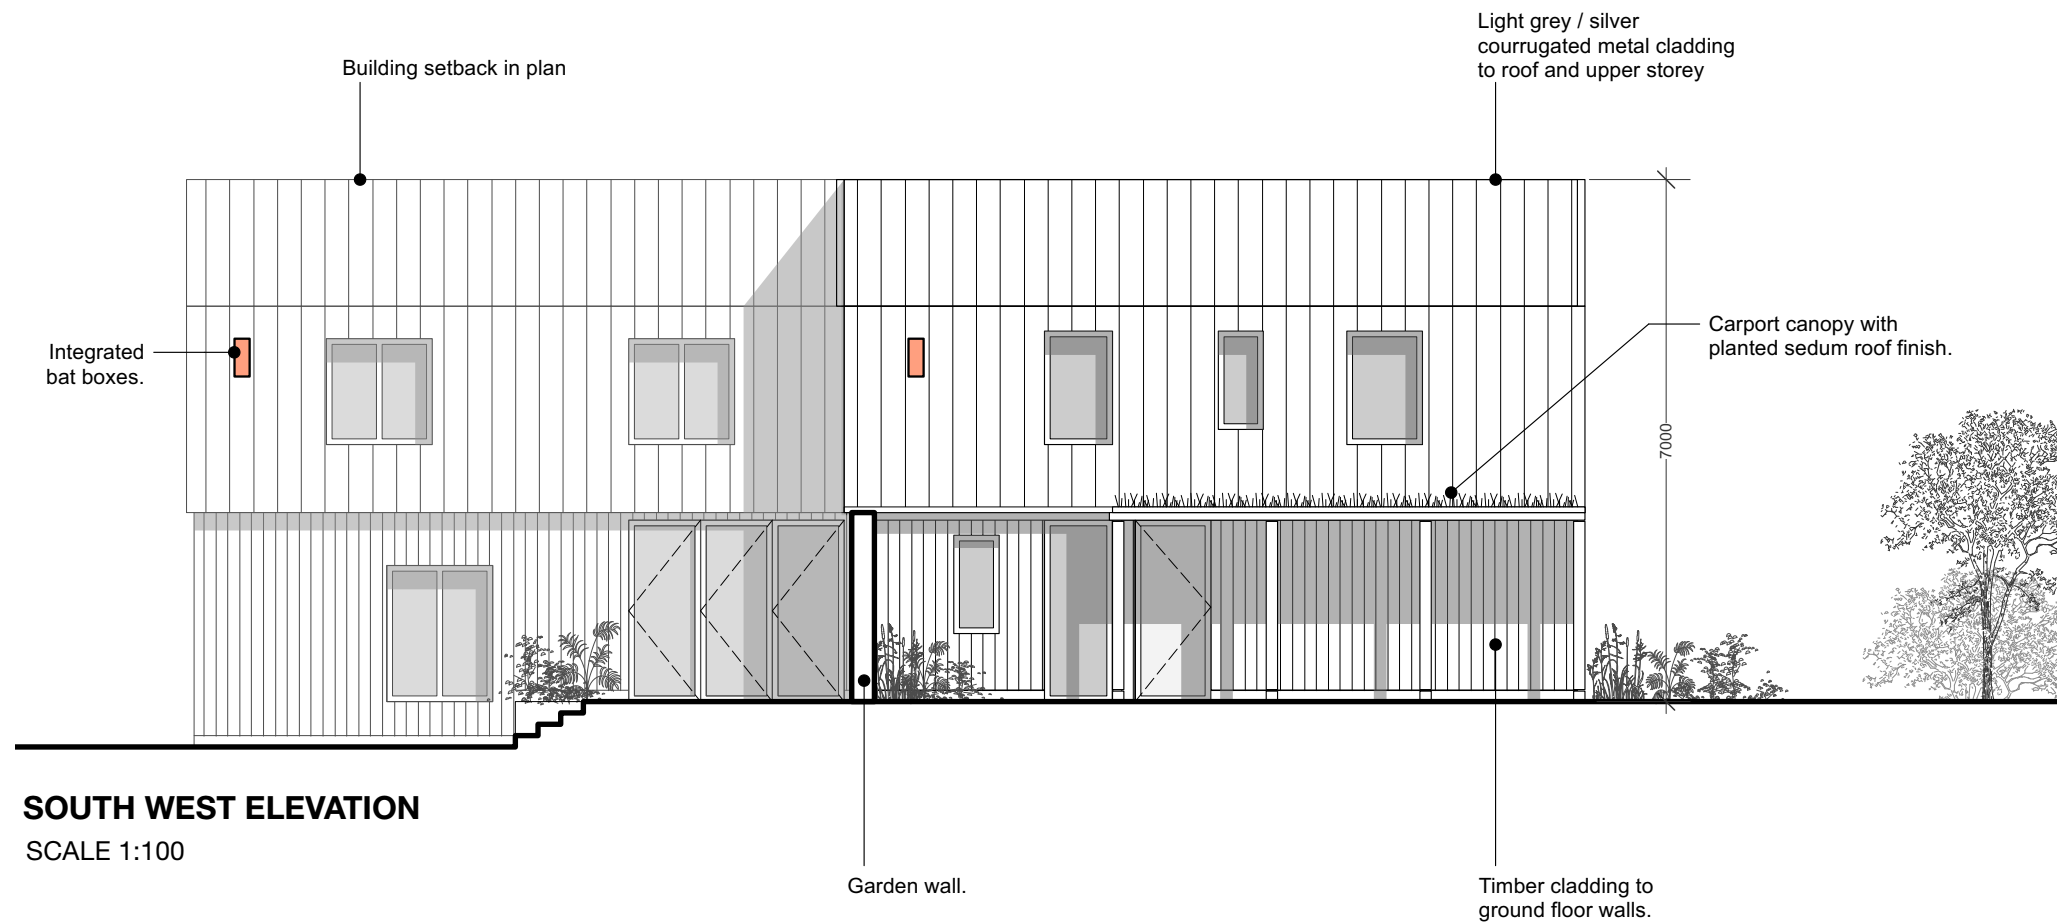

SOUTH WEST ELEVATION
SCALE 1:100

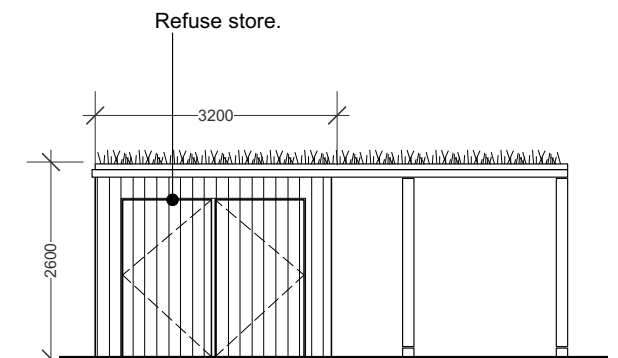

SOUTH WEST ELEVATION (carport)
SCALE 1:100

 

This drawing is not to be used for construction purposes.

DRAWING	Proposed Building Elevations 2	DRAWING NO.	68-P-05	SCALE	1:100@A3	REV.		DATE	February 2024	JOB TITLE	Kington Lane, Thornbury, Bristol BS35 1NA
----------------	--------------------------------	--------------------	---------	--------------	----------	-------------	--	-------------	---------------	------------------	---

studio fourpointen
studio@fourpointten.co.uk
01225 688410