



GROUND FLOOR PLAN

SCALE 1:100

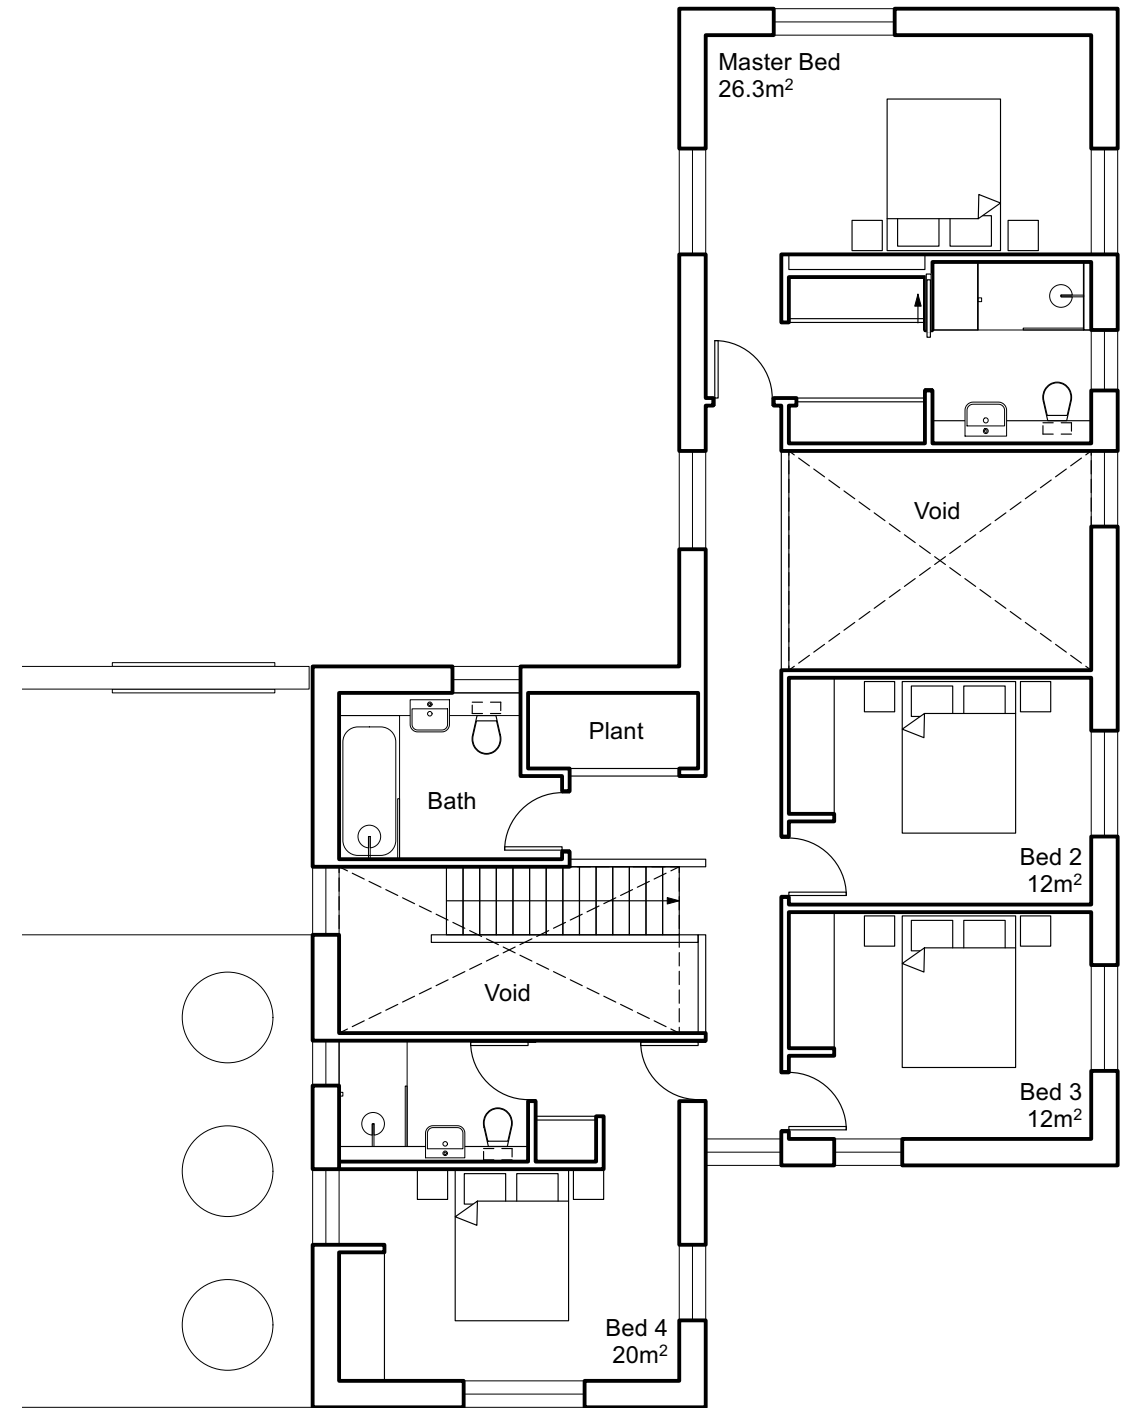

FIRST FLOOR PLAN

SCALE 1:100

 

studio fourpoint ten
 studio@fourpointten.co.uk
 01225 688410

This drawing is not to be used for construction purposes.

DRAWING Proposed Building Plans

DRAWING NO. 68-P-02

SCALE 1:100@A3

REV.

DATE February 2024

JOB TITLE Kington Lane, Thornbury, Bristol BS35 1NA