


01 All drawings are preliminary unless stated differently. Preliminary drawings are not to be built or manufactured from.  
 02 This drawing is subject to copyright of TNI Building Designs. Reproduction only with written authority.  
 03 All structural work where mentioned on this drawing is subject to a qualified structural and civil engineer calculations.  
 04 These plans may be subject to "Planning & Building Regulation Approval" or any other statute in law.  
 05 All materials to match existing unless otherwise stated.  
 06 This drawing is indicative and is not a structural engineering drawing. Designs by client.




PROPOSED EAST ELEVATION

**Materials:**


- Brick & Light colour render to walls to match existing
- Windows and doors to match existing with Grey frames to new windows and green cladding
- Guttering and downpipes to match existing
- Fascias and soffits to match existing
- Roof tiles to match existing
- Flat roof to be single ply membrane or GRP with grey Aluminium or Zinc fascia / soffits
- Cladding be Sage Green cladding with existing white cladding painted/replaced in Sage green
- Blue/grey engineering brick or blockwork below DPC

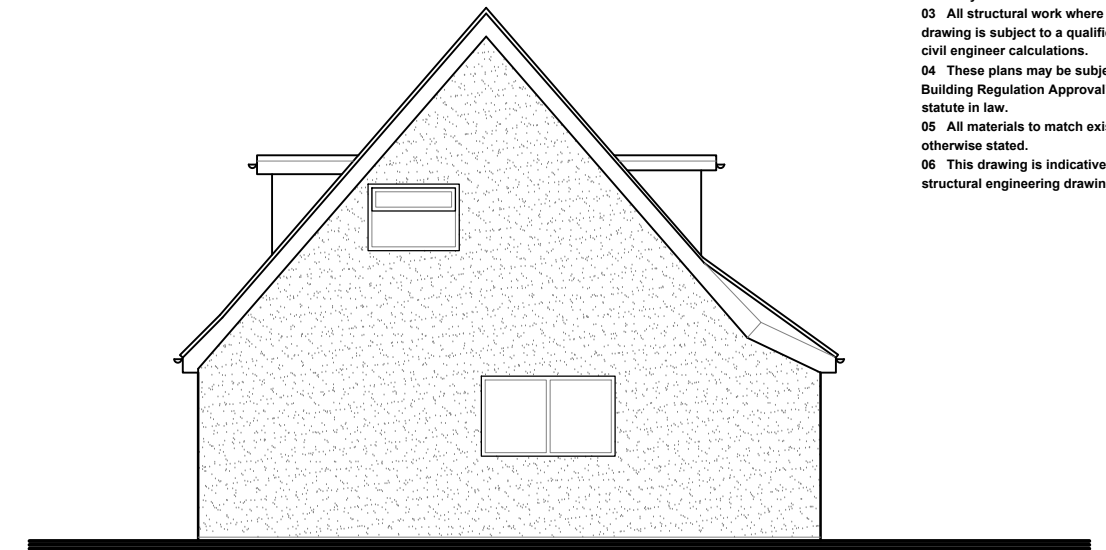

PROPOSED SOUTH ELEVATION

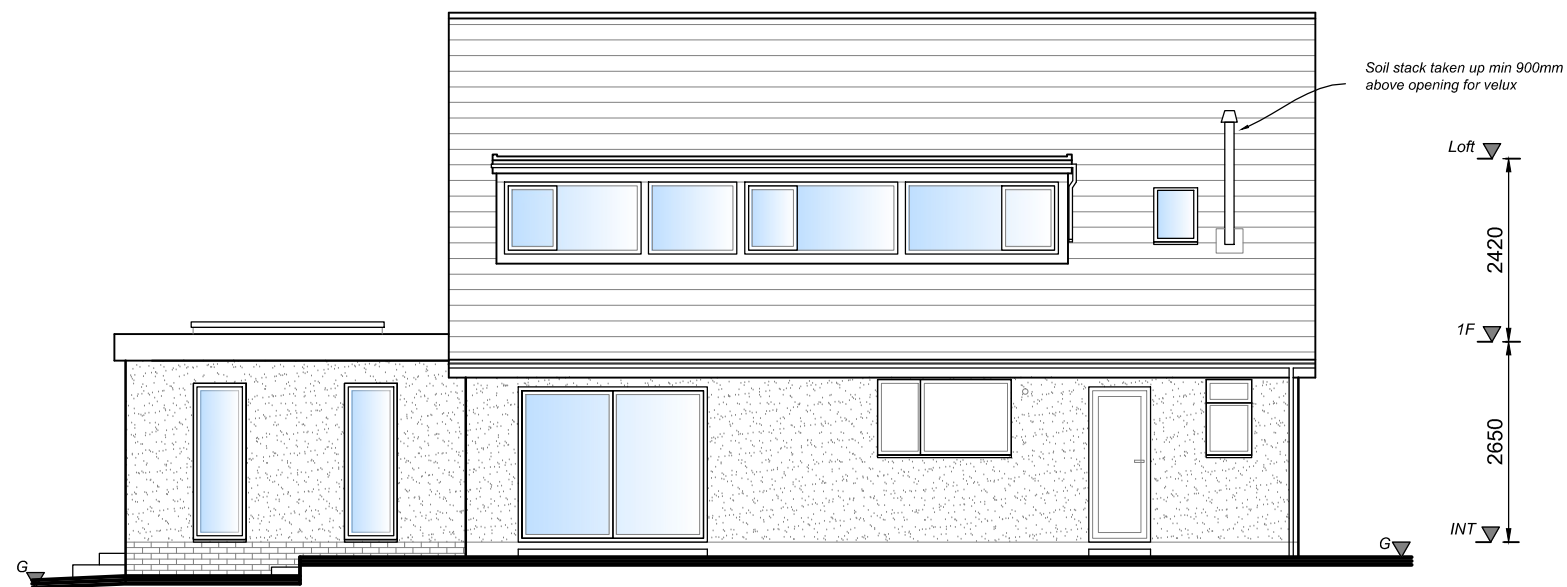


PROPOSED WEST ELEVATION

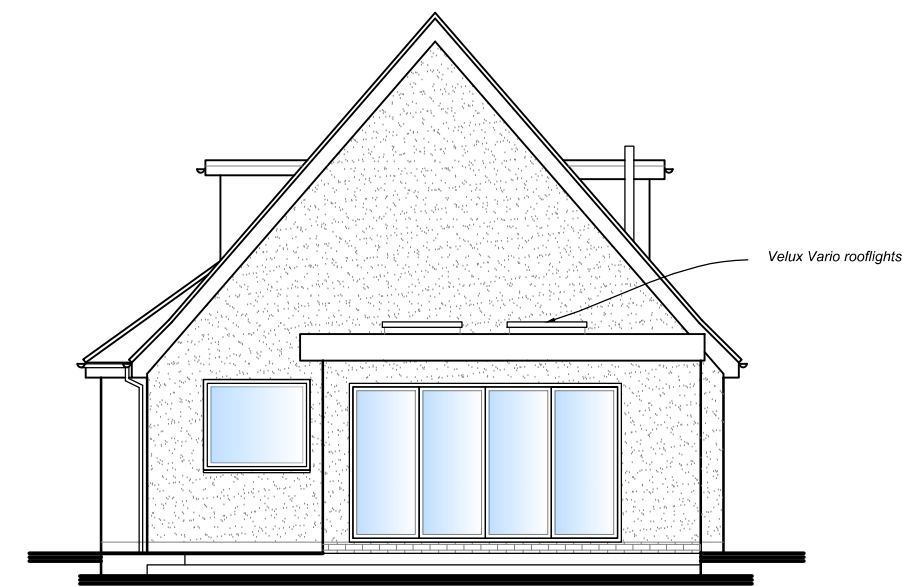

PROPOSED NORTH ELEVATION

**PROPOSED ELEVATIONS**

 

**Mr & Mrs Freeman**  
 10 clare walk  
 Thornbury  
 South Gloucestershire  
 BS35 1EN

DWG No: 24-28908  
 SCALE @ A3: 1:100  
 Rev: 1a Feb 24

Preliminary  Building Regulations Approved  
 Planning approved  Tender Issue



email: [info@tnibuildingdesigns.co.uk](mailto:info@tnibuildingdesigns.co.uk)  
 visit: [www.tnibuildingdesigns.co.uk](http://www.tnibuildingdesigns.co.uk)