



- 01 All drawings are preliminary unless stated differently. Preliminary drawings are not to be built or manufactured from.
- 02 This drawing is subject to copyright of TNI Building Designs. Reproduction only with written authority.
- 03 All structural work where mentioned on this drawing is subject to a qualified structural and civil engineer calculations.
- 04 These plans may be subject to "Planning & Building Regulation Approval" or any other statute in law.
- 05 All materials to match existing unless otherwise stated.
- 06 This drawing is indicative and is not a structural engineering drawing. Designs by client.

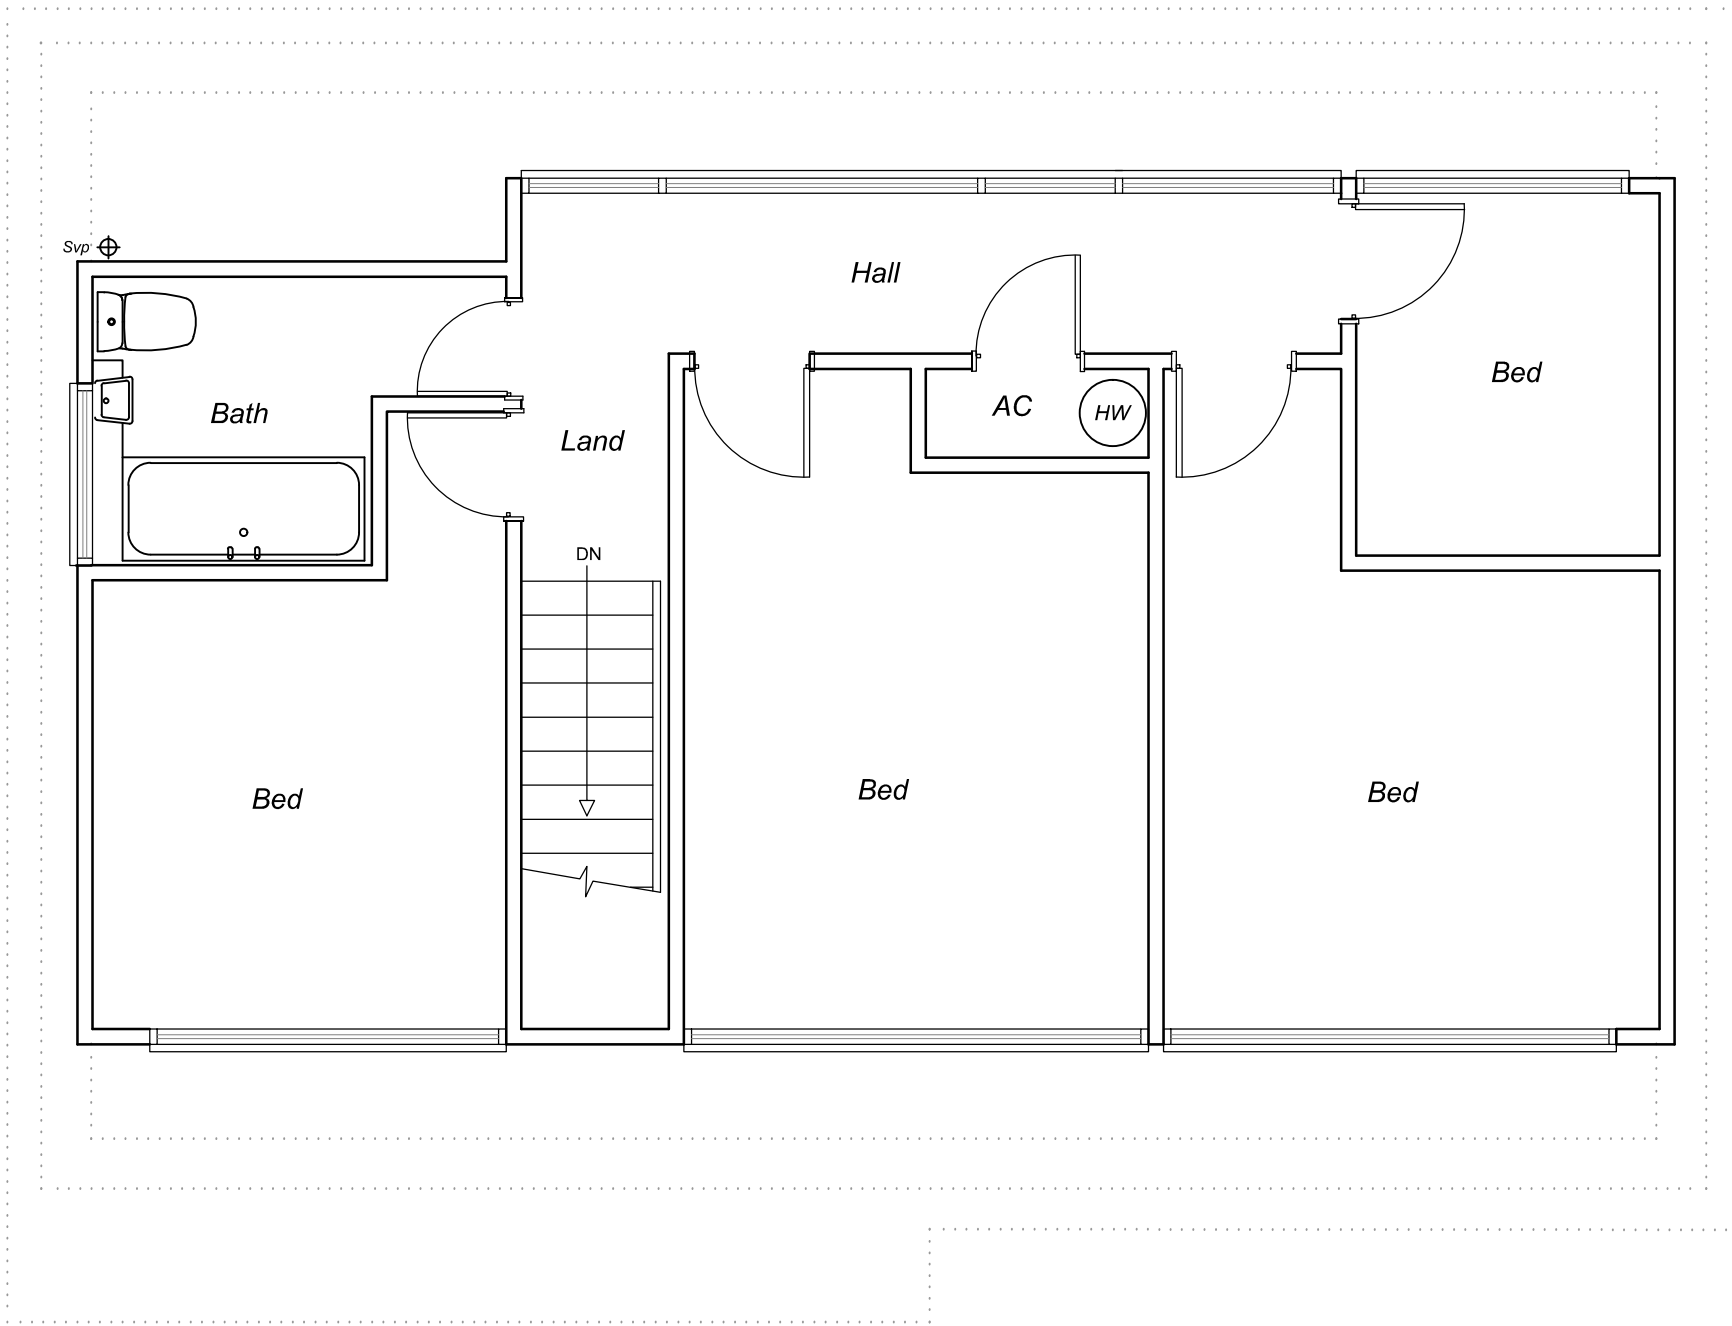

**EXISTING FIRST FLOOR PLAN**

 

**Mr & Mrs Freeman**  
**10 clare walk**  
**Thornbury**  
**South Gloucestershire**  
**BS35 1EN**

DWG No: 24-28904  
 SCALE @ A3: 1:50  
 Rev: 1a Feb 24

- Preliminary
- Building Regulations Approved
- Planning approved
- Tender Issue

**TNI BUILDING DESIGNS**  
 email: [info@tnibuildingdesigns.co.uk](mailto:info@tnibuildingdesigns.co.uk)  
 visit: [www.tnibuildingdesigns.co.uk](http://www.tnibuildingdesigns.co.uk)