




South Elevation

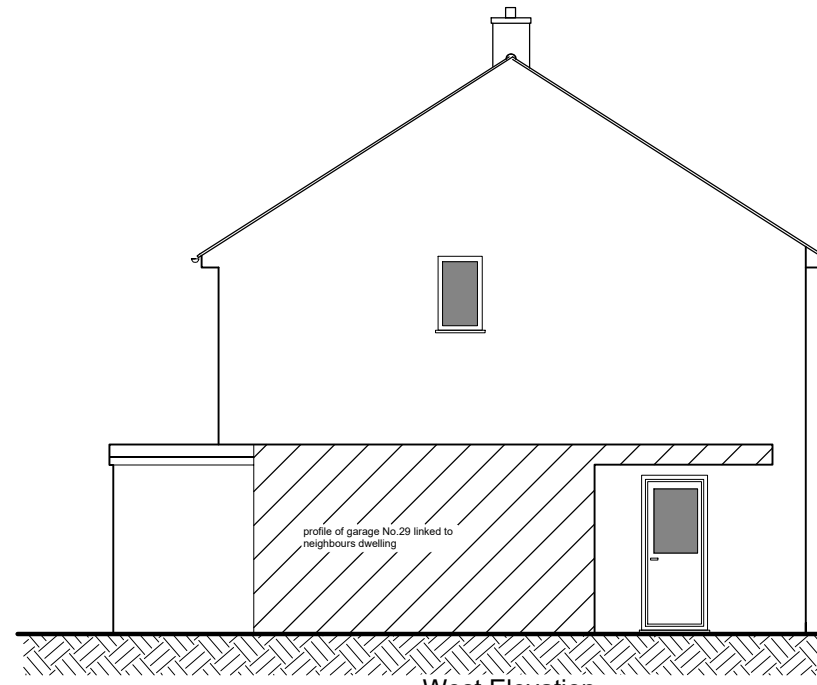


West Elevation

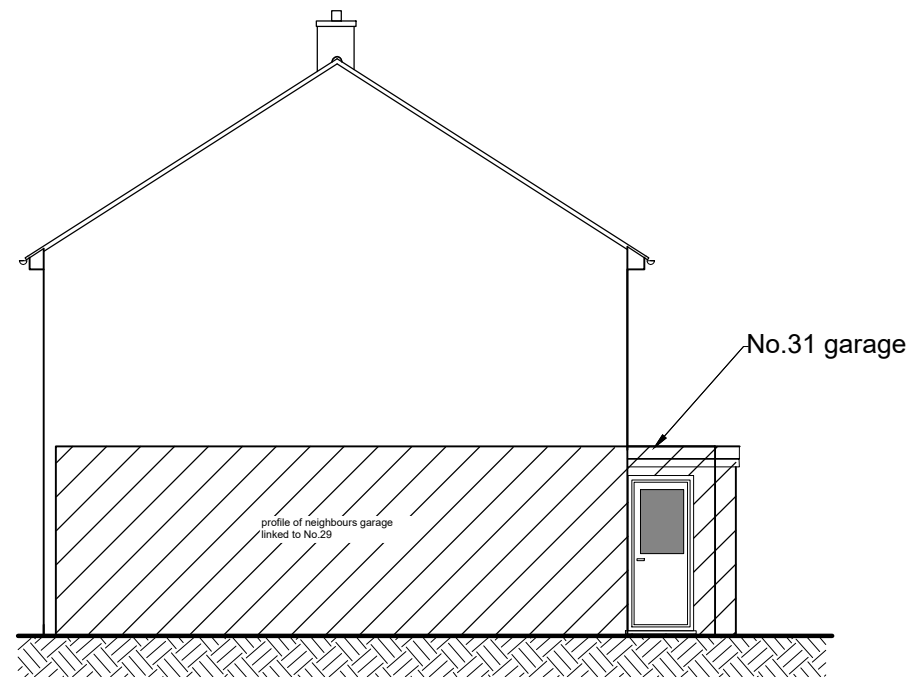


East Elevation

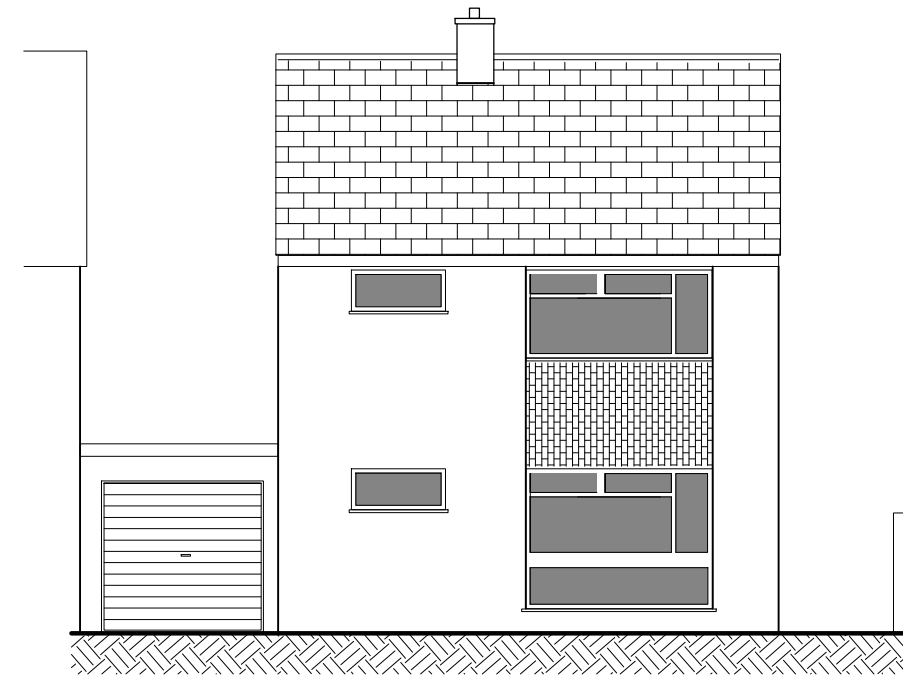

North Elevation

 

 <p>t :0117 2591059 m:0789 0179546 e :julian@jfl-planning.com</p>	<p>Location: No.29 Cope Park Almondsbury Bristol BS32 4EZ</p>
	<p>Issue: Planning Date: 11.03.2024</p>
	<p>Drawn by: JL Scale:1: 100@A3</p>
	<p>Dwg No: 003 Existing Elevations</p>
<p>Revisions:</p>	
<p>www.jfl-planning.com</p>	