

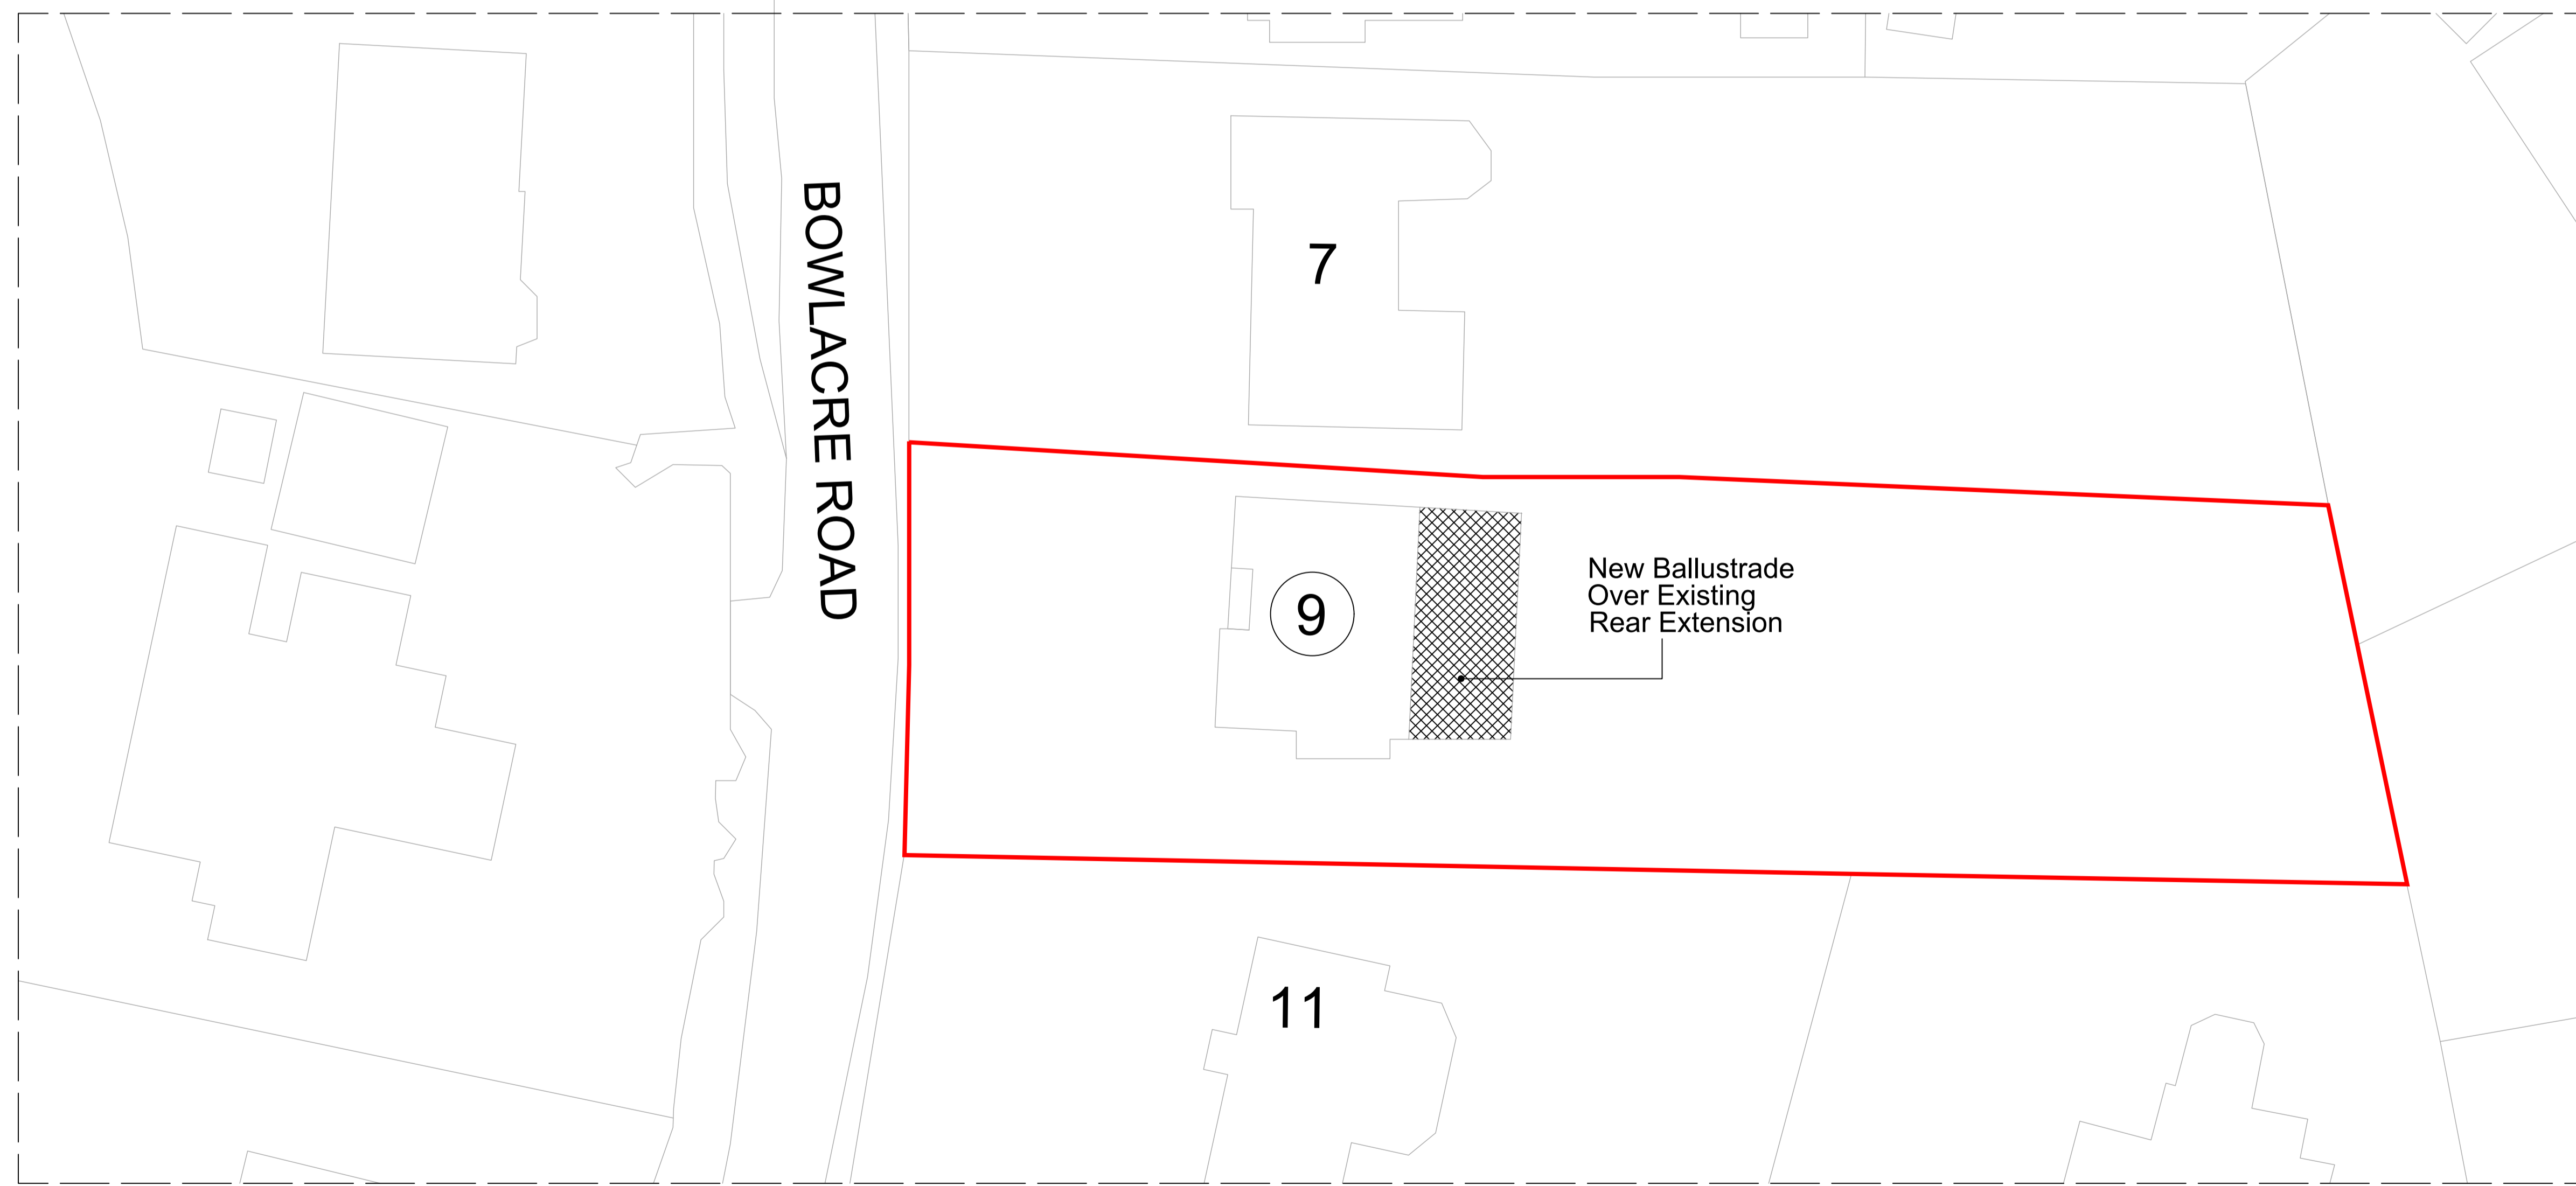


Crown Copyright All Rights Reserved Licence Number 0100031673

LOCATION PLAN
scale 1:1250

 

PROPOSED SITE PLAN
scale 1:200

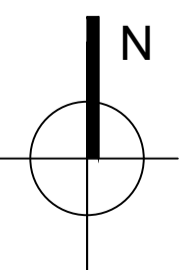

PROJECT DETAILS	NEW BALLUSTRADE OVER EX. FLAT ROOF EXTENSION 9, BOWLACRE ROAD, HYDE, CHESHIRE. SK14 5ES			
	EXISTING AND PROPOSED ELEVATIONS			
SCALE	AS SHOWN	DWG NO	PN24BR. 10031	PAGE 02
DRAWN	K. MILLER	DATE	FEBRUARY-2024	REV B

THESE DRAWINGS ARE PRODUCED TO OBTAIN PLANNING AND BUILDING REGULATIONS APPROVAL ONLY AND COPYRIGHT OF THE DESIGNER, ALL DIMENSION TO BE CHECKED ON SITE.