


LINEAR SCALE 1:50 & 1:100
 1:100 0 1 2 3 4 5 6 7 8 9 10m
 1:50 0 1 2 3 4 5 6 7 8 9 10m
 5m




EXISTING REAR ELEVATION
 (scale 1:100)




EXISTING SIDE ELEVATION
 (scale 1:100)

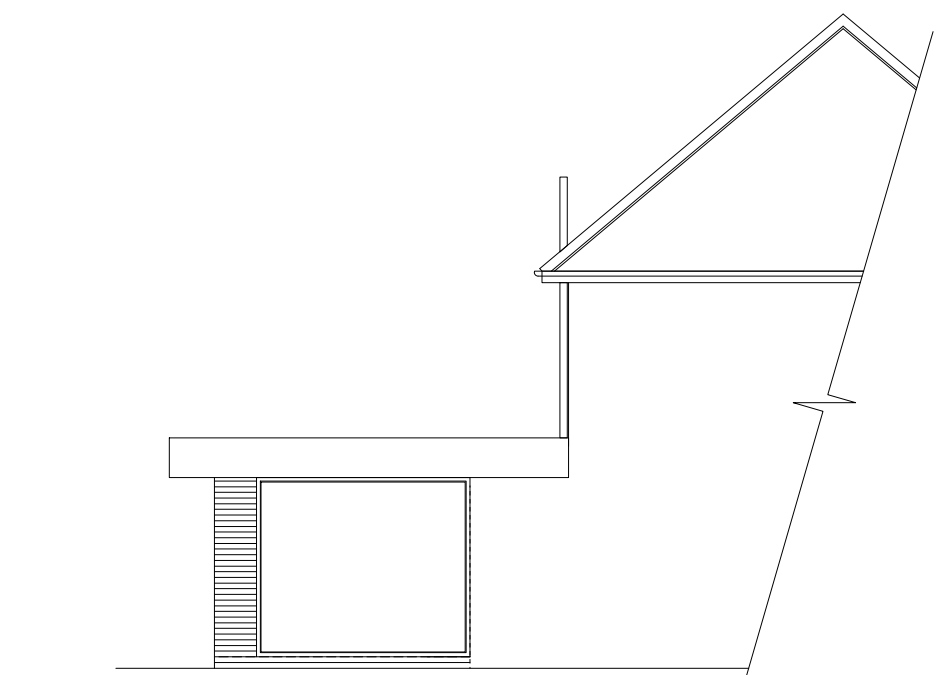


EXISTING ADJ SIDE ELEVATION
 (scale 1:100)

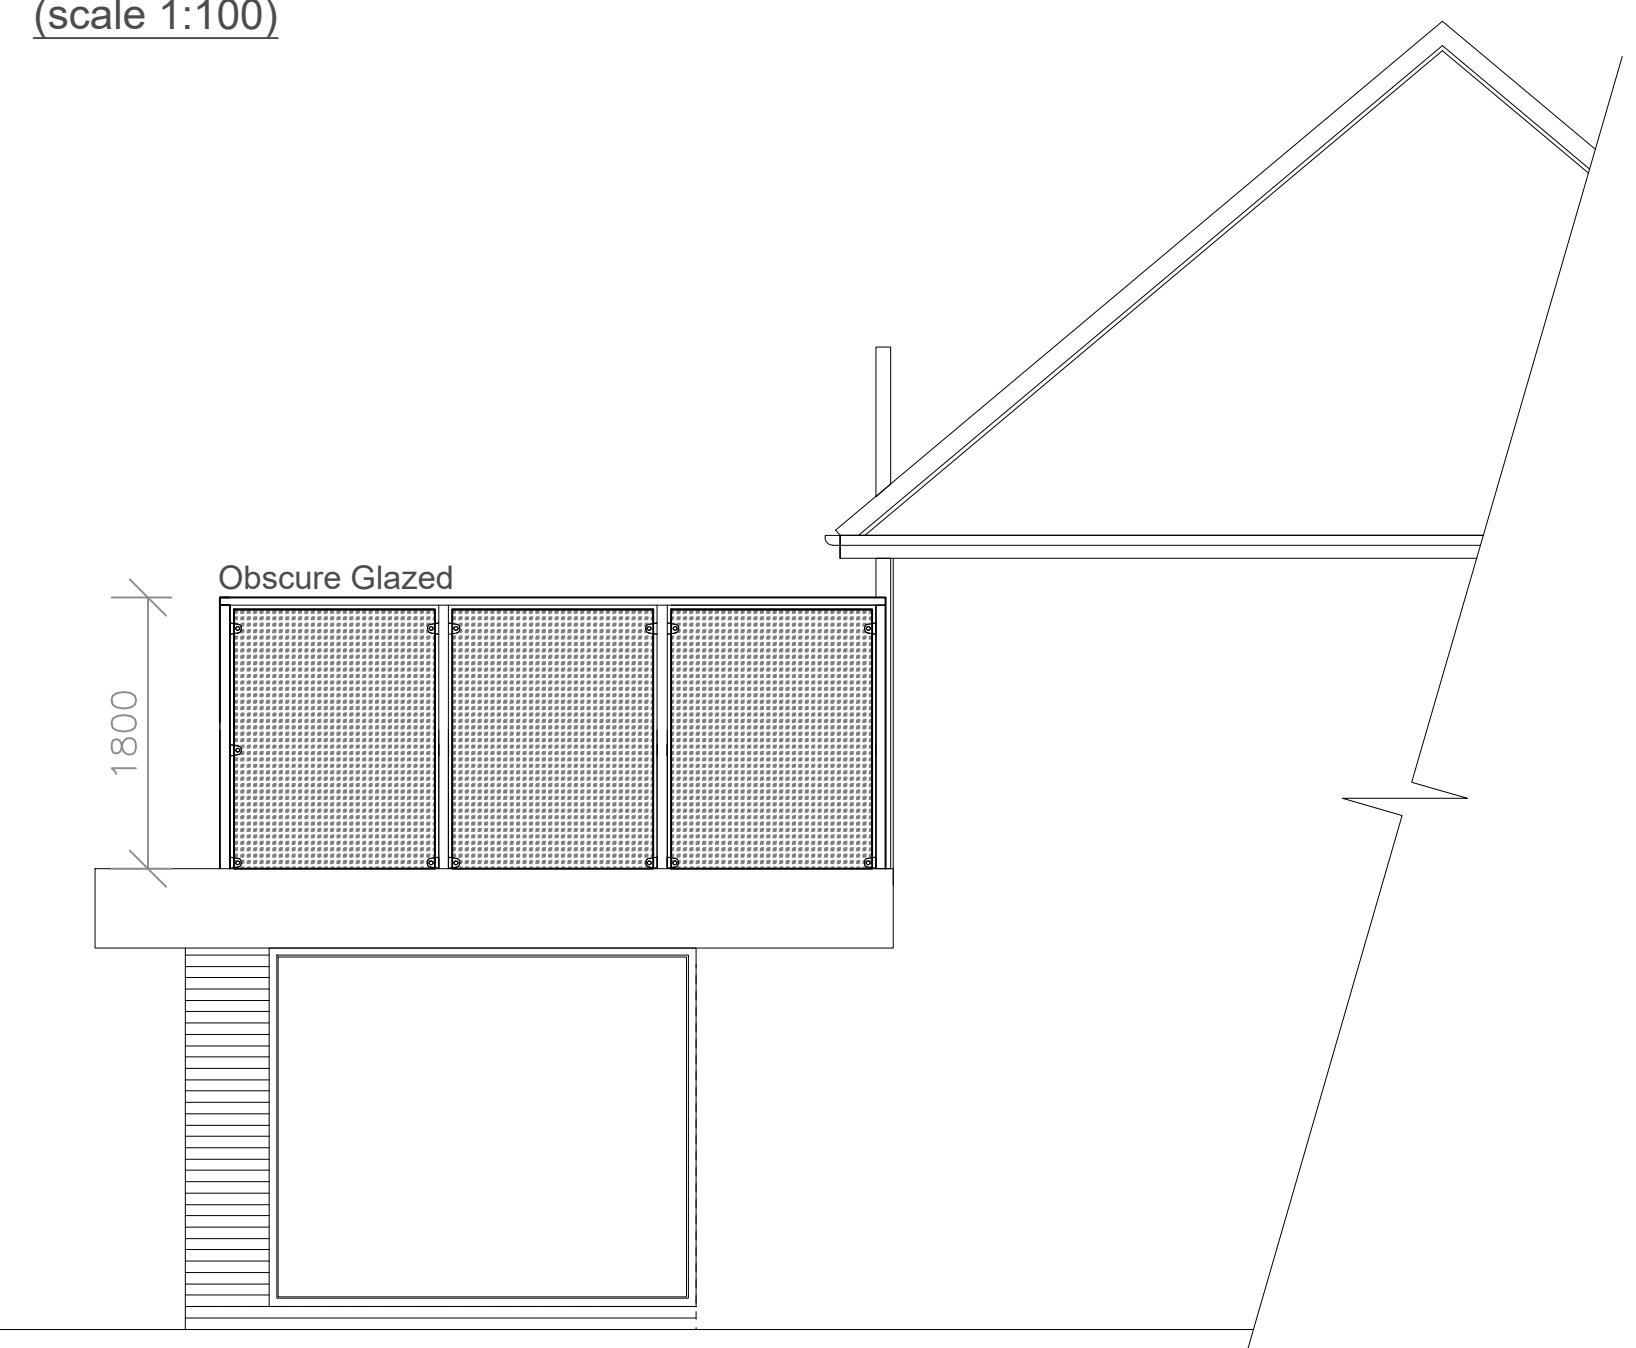


PROPOSED ADJ. SIDE ELEVATION
 (scale 1:50)

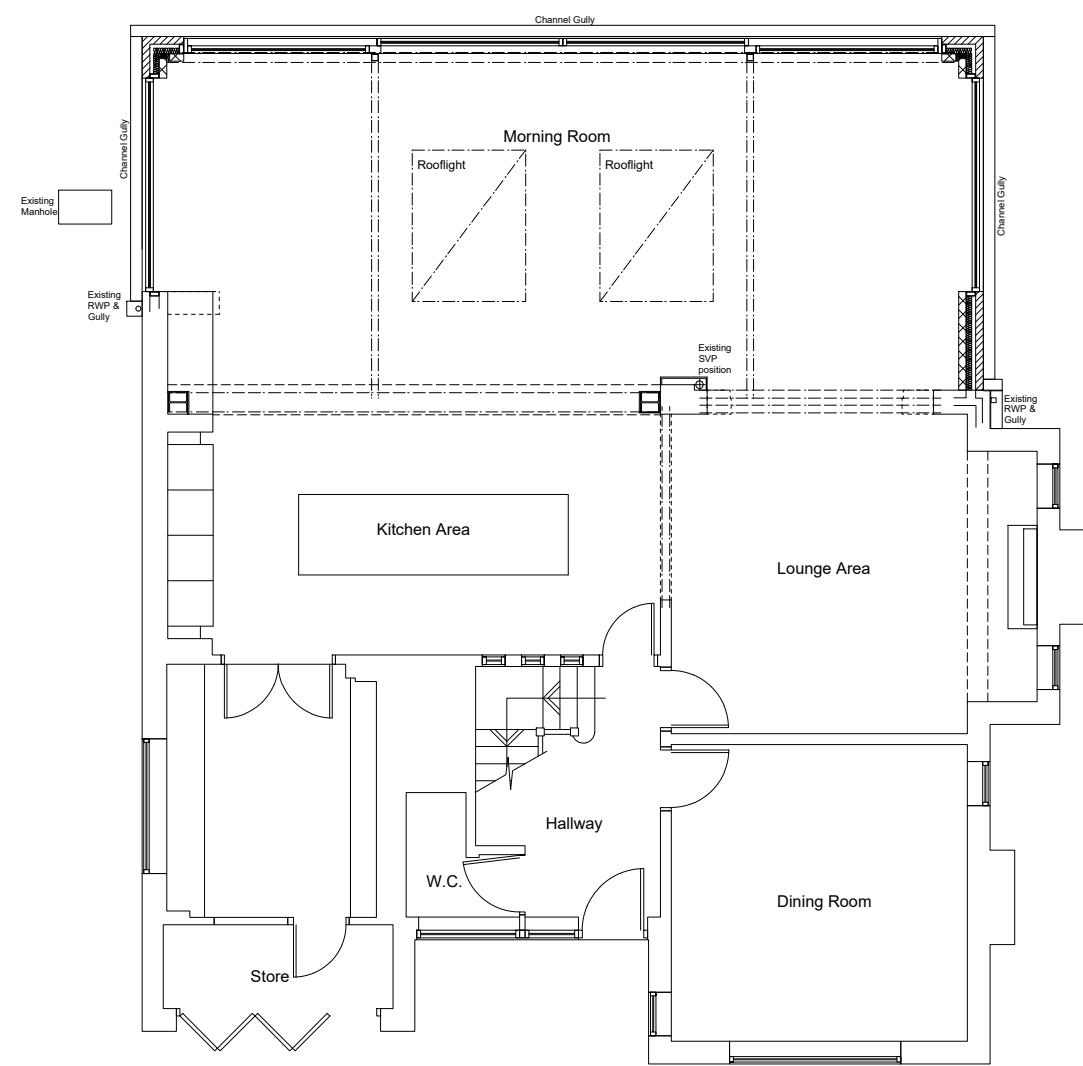

EXISTING AND PROPOSED FLOOR PLAN
 (scale 1:100)

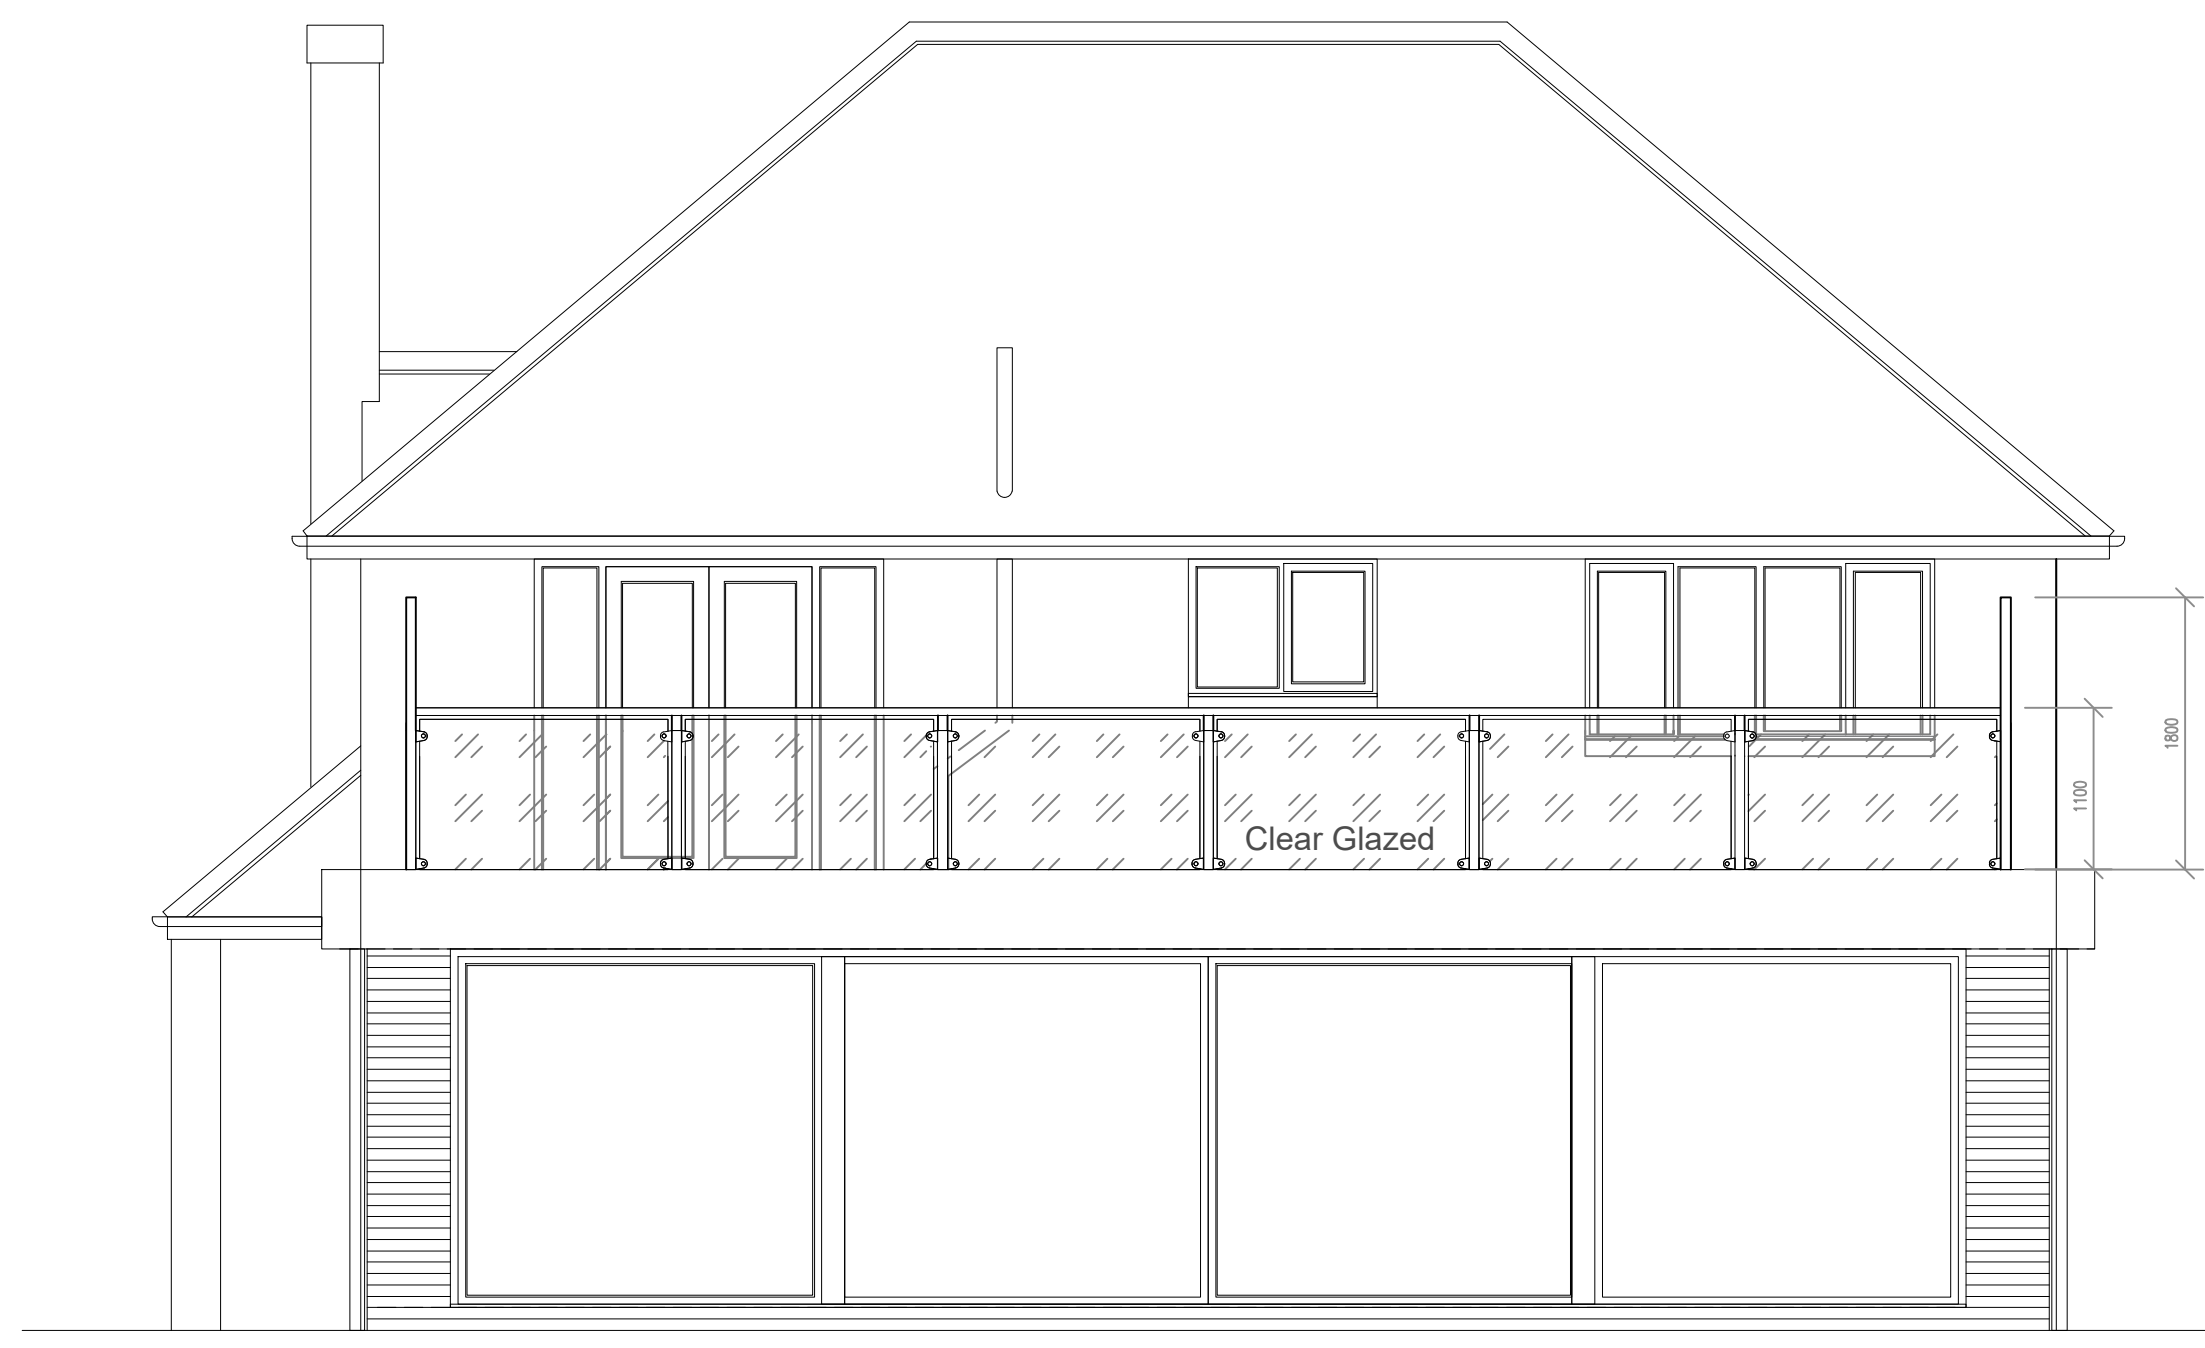

PROPOSED REAR ELEVATION
 (scale 1:50)

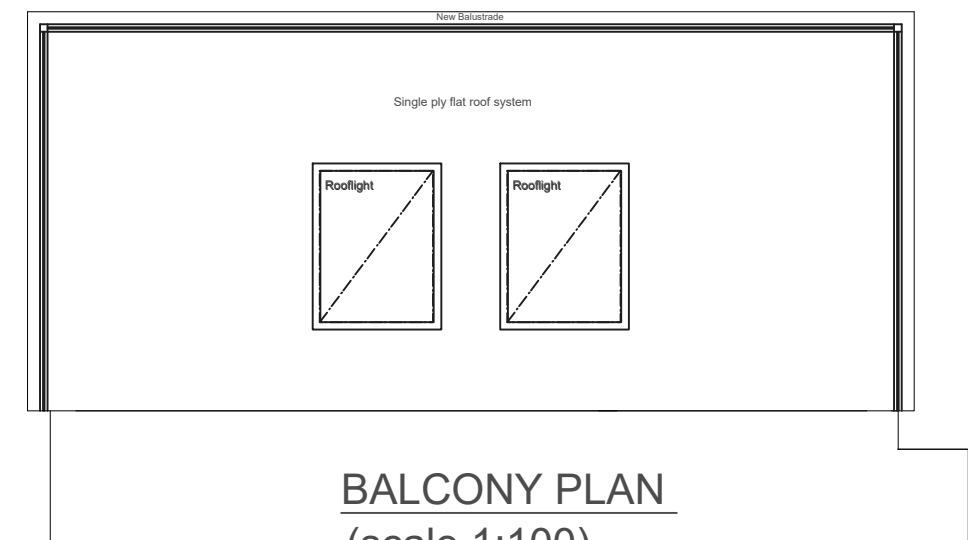

BALCONY PLAN
 (scale 1:100)



PROPOSED SIDE ELEVATION
 (scale 1:50)



ADDRESS
 NEW BALLUSTRADE OVER
 EX. FLAT ROOF EXTENSION
 9, BOWLACRE ROAD, HYDE,
 CHESHIRE. SK14 5ES

PROJECT
 EXISTING AND PROPOSED ELEVATIONS

SCALE AS SHOWN DWG NO PN24BR. 10031 PAGE 01 REV D

DRAWN K. MILLER DATE MARCH-2024

THESE DRAWINGS ARE PRODUCED TO OBTAIN PLANNING AND BUILDING REGULATIONS APPROVAL ONLY AND COPYRIGHT OF THE DESIGNER, ALL DIMENSION TO BE CHECKED ON SITE.