

Client	Neil Morris	
Project	15 Mill Ln, Mossley, Ashton-under-Lyne OL5 0BN	
Job Title	First Floor Rear Extension with a Balcony	
Drawing Title	EXISTING FRONT AND REAR ELEVATIONS	
Date	MAR 2024	Drawing No. RDK/OL/24017/DWG- 06



Revision:  
Date:

Suitability


Ref Archt. Dwg.

Designer :  




**RDK CIVIL ENGINEERING LIMITED**  
Civil Engineering Limited 1, Fernhill Court, Almondsbury, BS32 4LX

  

**EXISTING FRONT ELEVATION**  
SCALE 1: 100

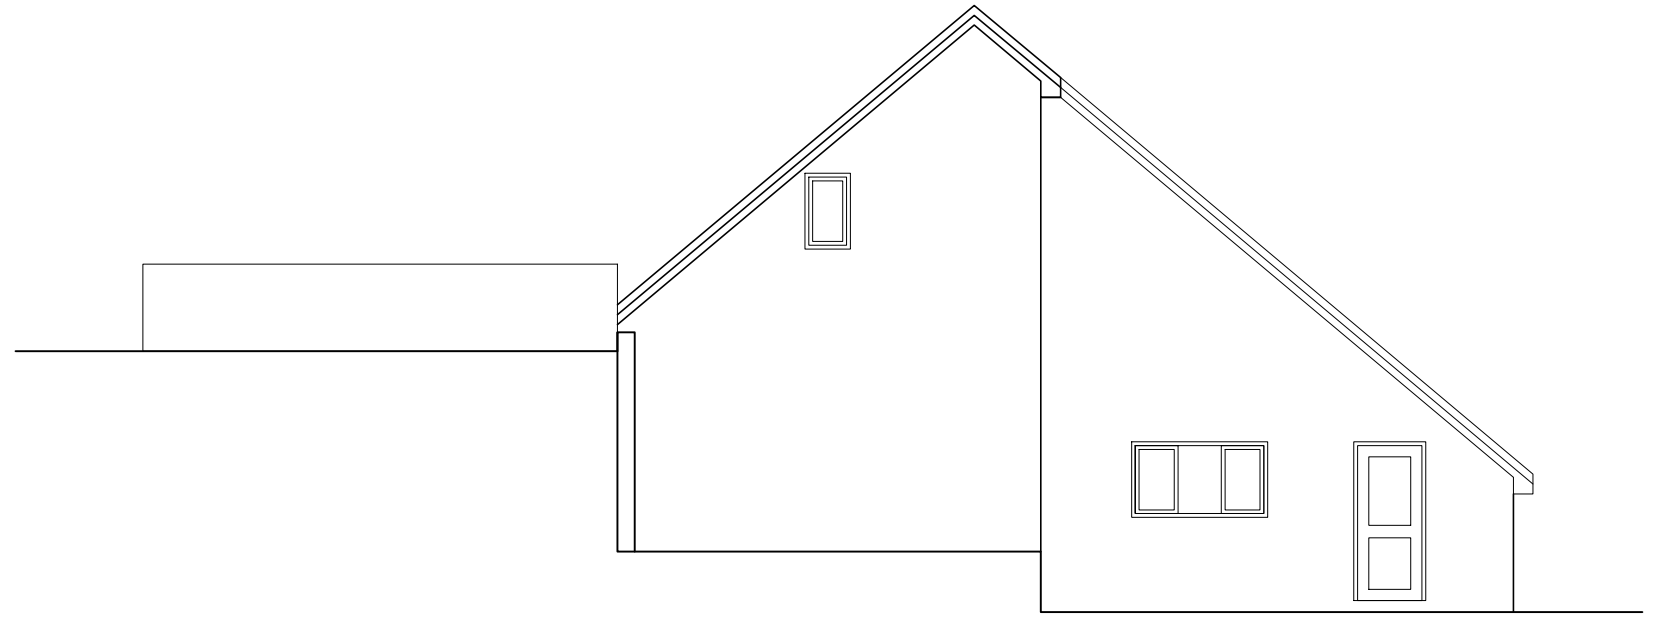

**EXISTING REAR ELEVATION**  
SCALE 1: 100

  -  Proposed cavity walls
-  Existing walls
-  To be demolished