



Client	Neil Morris	
Project	15 Mill Ln, Mossley, Ashton-under-Lyne OL5 0BN	
Job Title	First Floor Rear Extension with a Balcony	
Drawing Title	PROPOSED FIRST FLOOR AND ROOF PLAN	
Date	MAR 2024	Drawing No. RDK/OL/24017/DWG- 05
Revision:		
Date:		

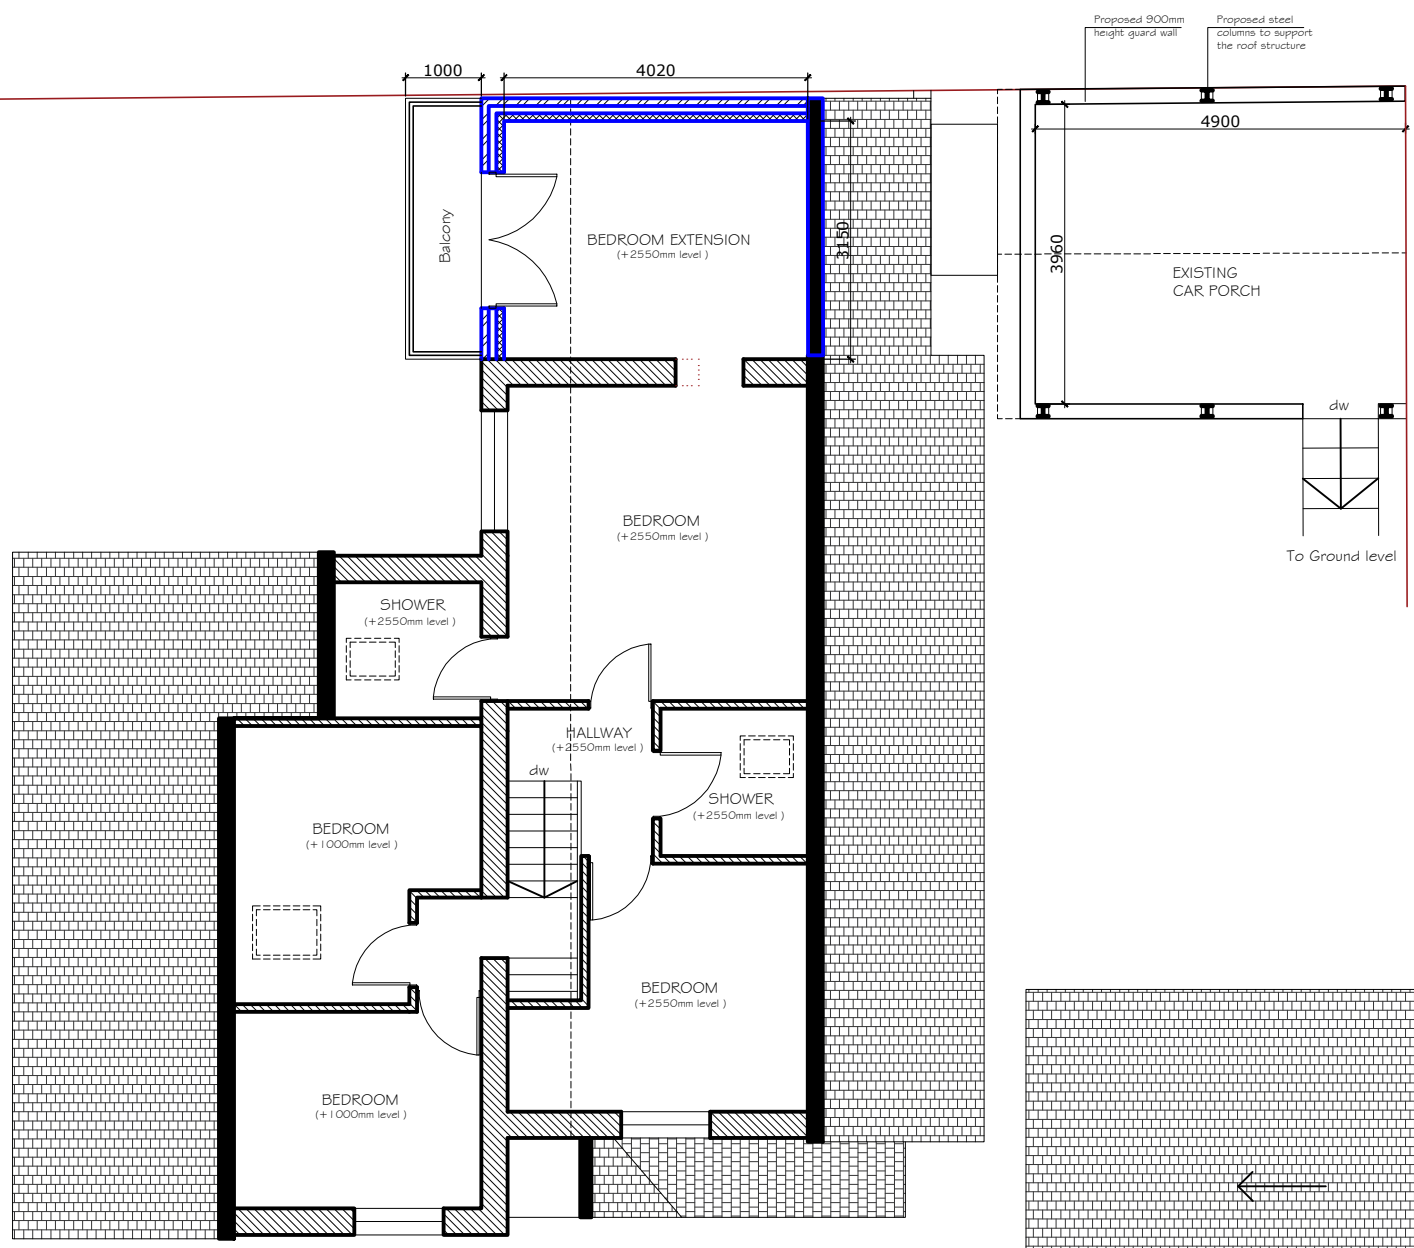

**PROPOSED FIRST FLOOR**  
**SCALE 1: 100**

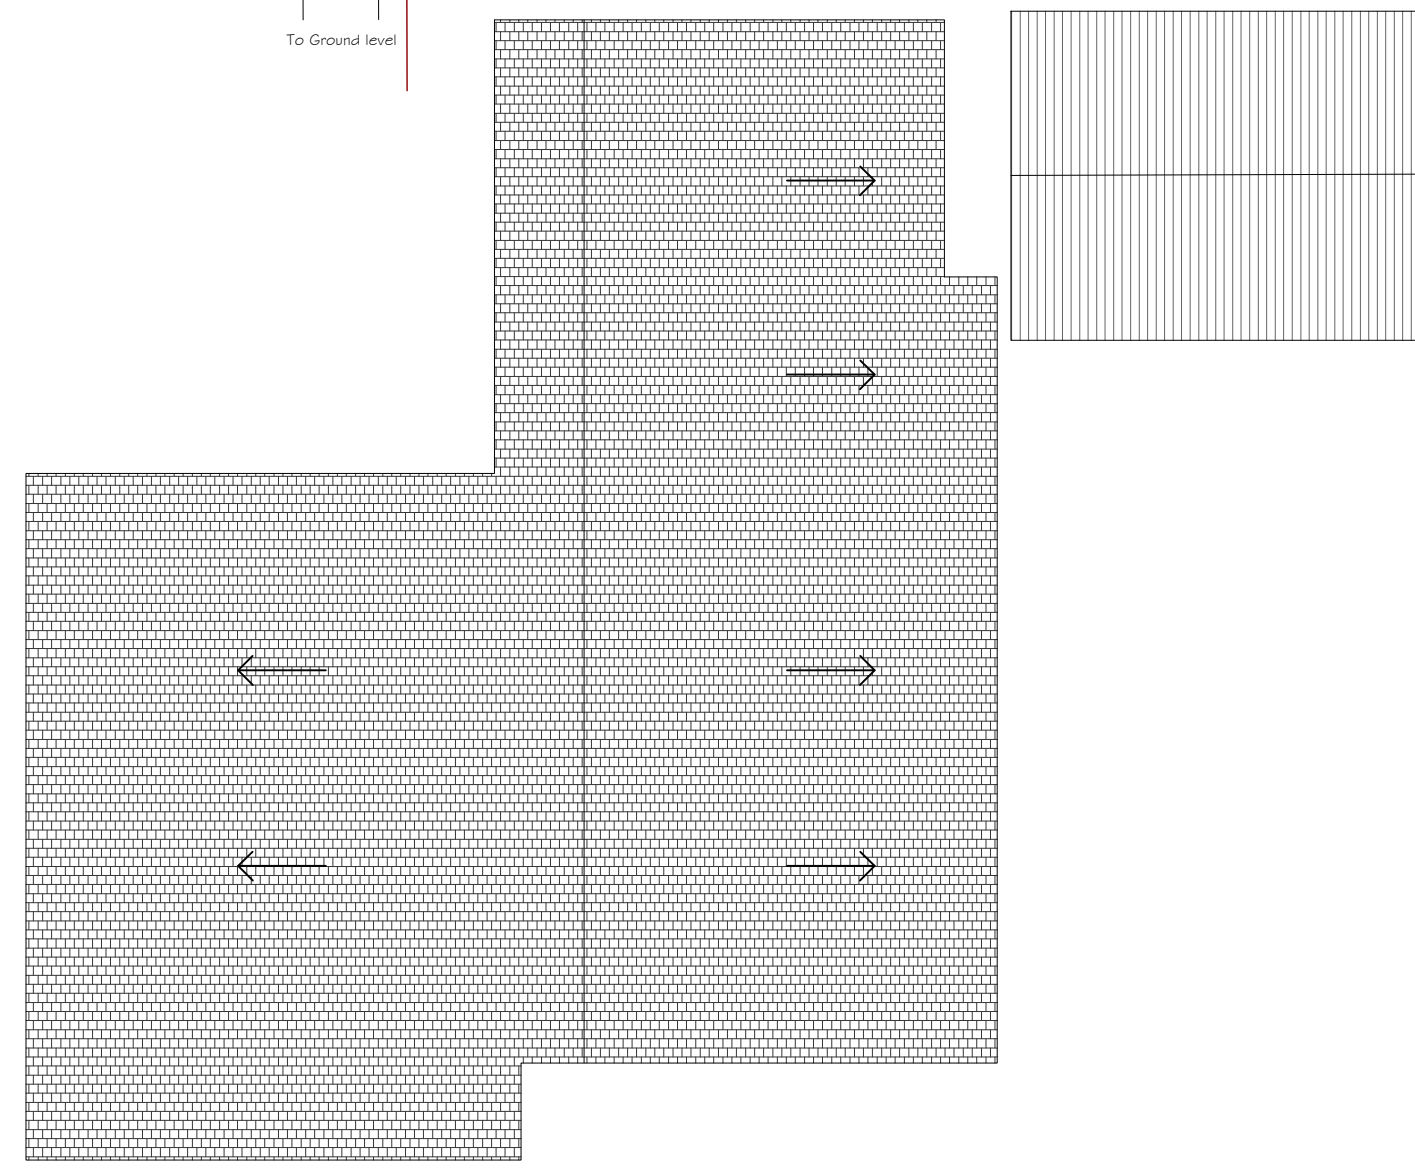

**PROPOSED ROOF PLAN**  
**SCALE 1: 100**

Suitability




Ref Archt. Dwg.

Designer :

**RDK** RDK CIVIL ENGINEERING LIMITED  
Civil Engineering Limited, Fernhill Court, Almondsbury, BS32 4LX

1:50 Scale 1:50  
1m 0 1m 2m

 1:100 Scale 1:100  
2m 0 2m 4m

-  Proposed cavity walls
-  Existing walls
-  To be demolished