




Client	Neil Morris	
Project	15 Mill Ln, Mossley, Ashton-under-Lyne OL5 0BN	
Job Title	First Floor Rear Extension with a Balcony	
Drawing Title	EXISTING AND PROPOSED SITE PLANS	
Date	MAR 2024	Drawing No. RDK/OL/24017/DWG- 10

Revision:
Date:

Suitability

Ref Archt. Dwg.

Designer :
 **RDK CIVIL ENGINEERING LIMITED**
Civil Engineering Limited 1, Fernhill Court, Almondsbury, BS32 4LX

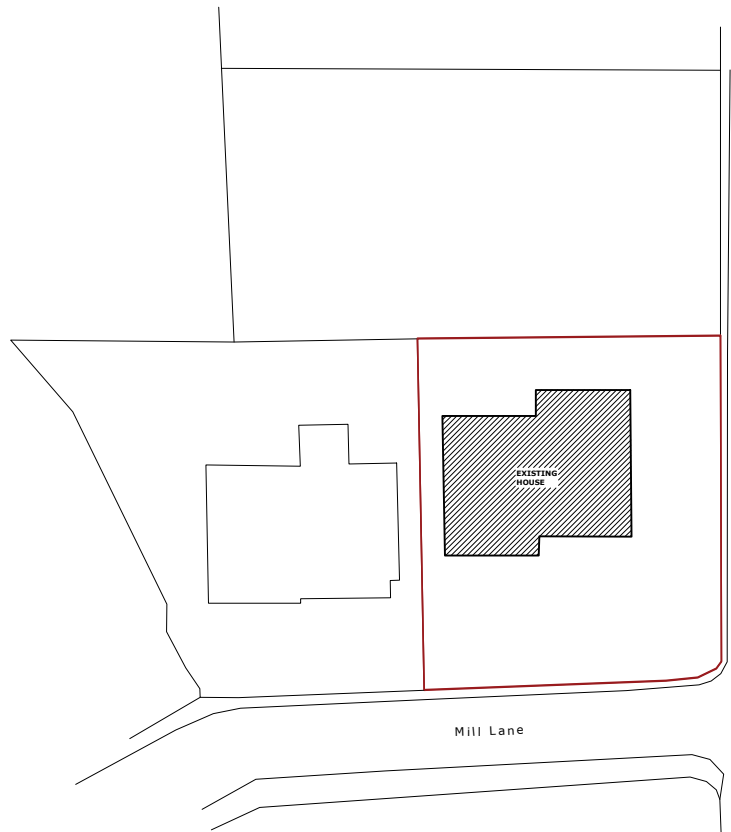  

 **EXISTING SITE PLAN**
SCALE 1: 500



 **PROPOSED SITE PLAN**
SCALE 1: 500