



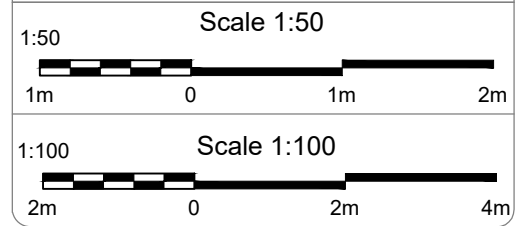



Client	Neil Morris		
Project	15 Mill Ln, Mossley, Ashton-under-Lyne OL5 0BN		
Job Title	First Floor Rear Extension with a Balcony		
Drawing Title	EXISTING FIRST FLOOR AND ROOF PLAN		
Date	MAR 2024	Drawing No.	RDK/OL/24017/DWG- 03
Revision:			
Date:			
Suitability			
Ref Archt. Dwg.			

Designer :  


**RDK CIVIL ENGINEERING LIMITED**  
 Civil Engineering Limited 1, Fernhill Court, Almondsbury, BS32 4LX

 

-  Proposed cavity walls
-  Existing walls
-  To be demolished

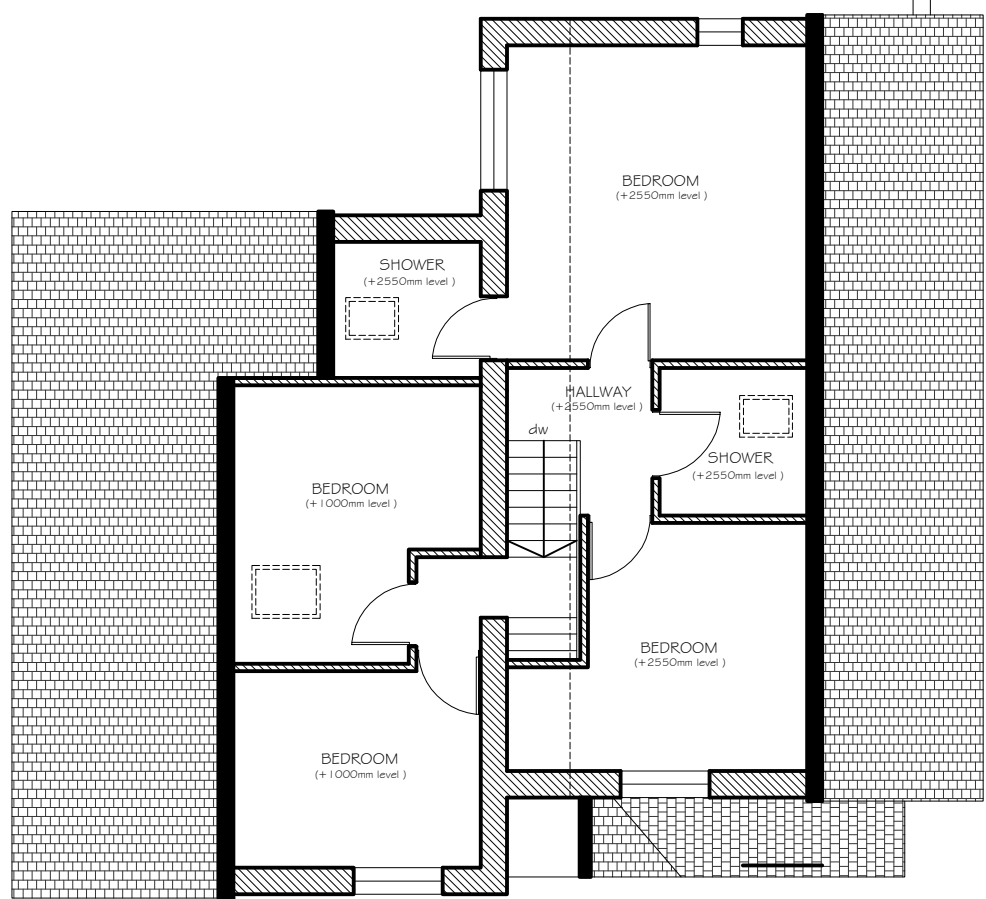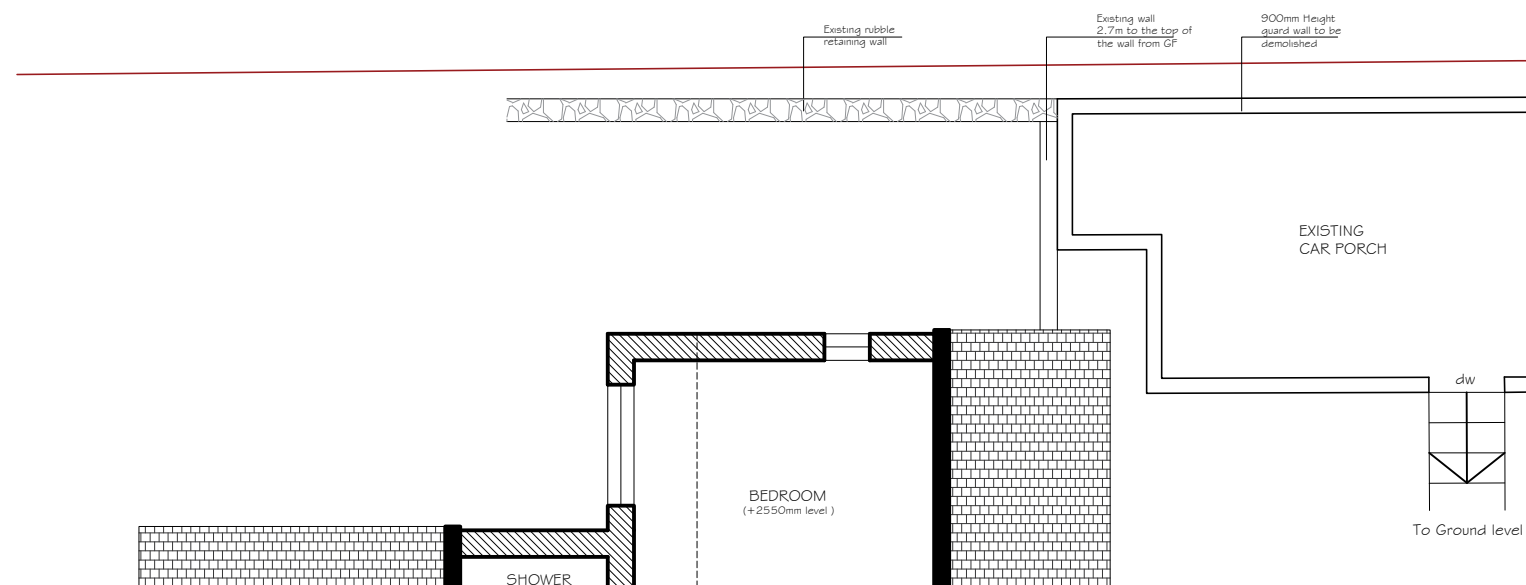

**EXISTING FIRST FLOOR**  
**SCALE 1 : 100**

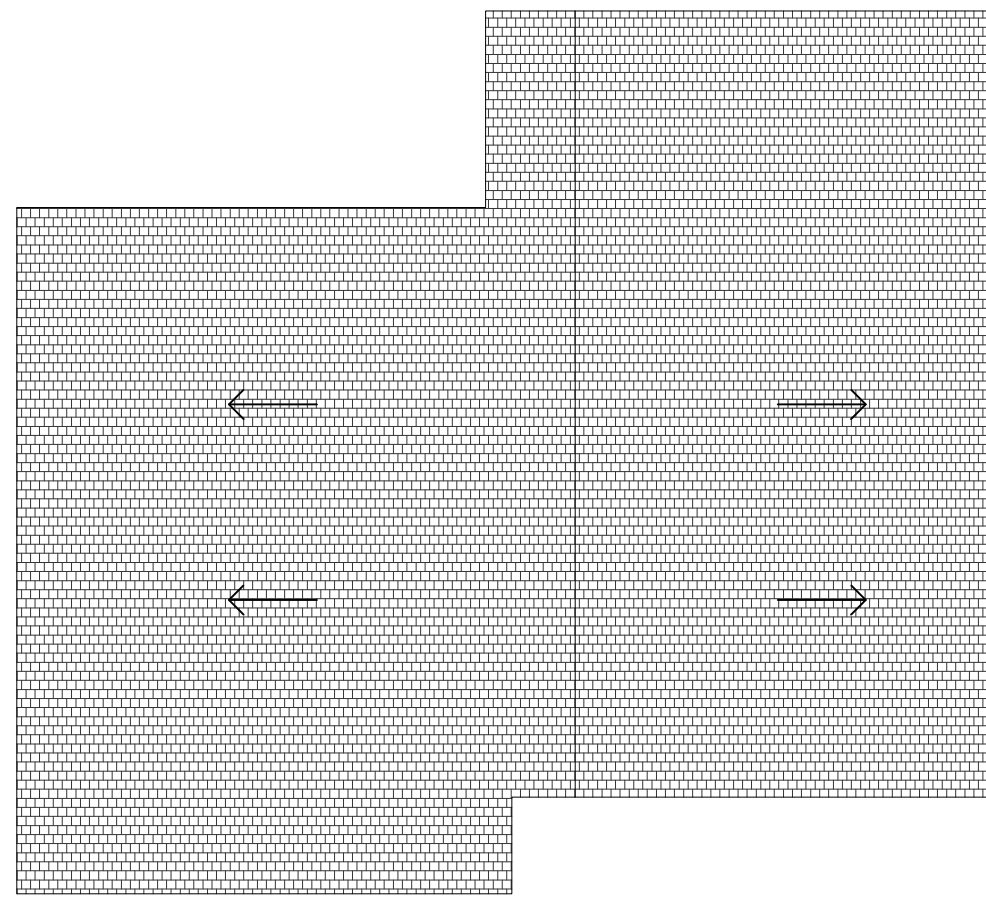

**EXISTING ROOF PLAN**  
**SCALE 1 : 100**