




EXISTING FRONT ELEVATION




EXISTING SIDE ELEVATION (1)



EXISTING REAR ELEVATION

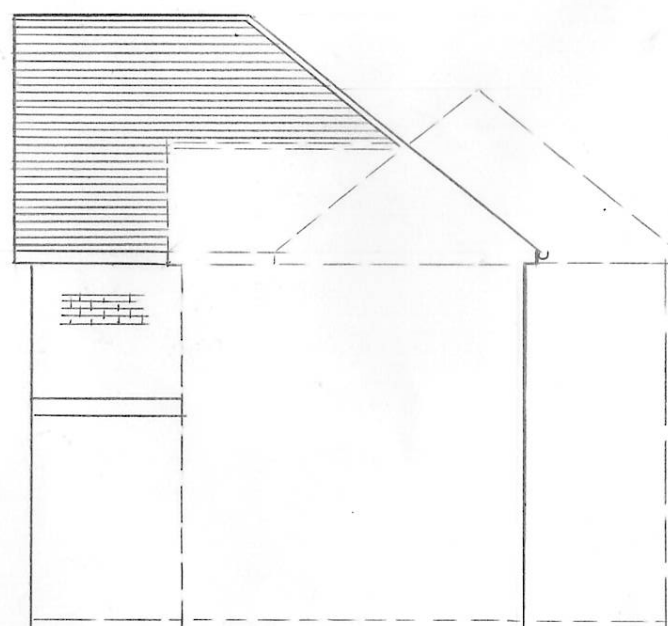

EXISTING SIDE ELEVATION (2)

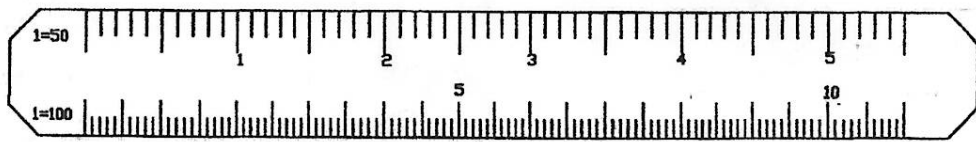

Rev:	Date:	Details:
A	29.02.24	SCHEME NOW ONLY SINGLE S.

Drawing Status:
FOR PLANNING APPROVAL

© This drawing is the property and copyright of H Plans Ltd. and shall not, without written consent, be copied, reproduced or communicated to a third party.

H Plans Limited
Telephone Number: 07887 - 606742
E-Mail Address: hplansltd@hotmail.co.uk

Project:
3 CHERRY ORCHARD
CROXLEY GREEN

Client:
MR + MRS. YERMOSHIN

Drawing Title:
SINGLE STOREY REAR EXT.

EXISTING ELEV.

Scale: 1:100
Date: 23.02.2024

Drawing No: 23/0728/07
Rev: A