


EXISTING GROUND FLOOR PLAN

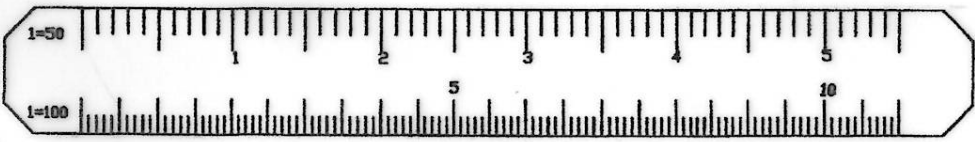

Rev:	Date:	Details:
Drawing Status: FOR PLANNING APPROVAL		
© This drawing is the property and copyright of H Plans Ltd. and shall not, without written consent, be copied, reproduced or communicated to a third party.		
H Plans Limited		
Telephone Number: 07887 - 606742 E-Mail Address: hplansltd@hotmail.co.uk		
Project: 3 CHERRY CROFT CROXLEY GREEN		
Client: MR + MRS. YERMOSHIN		
Drawing Title: SINGLE STOREY REAR EXT EXIST G/F PLAN		
Scale: 1:50	Date: 10.10.23	
Drawing No: 23/0728/03	Rev:	