





FRONT ELEVATION

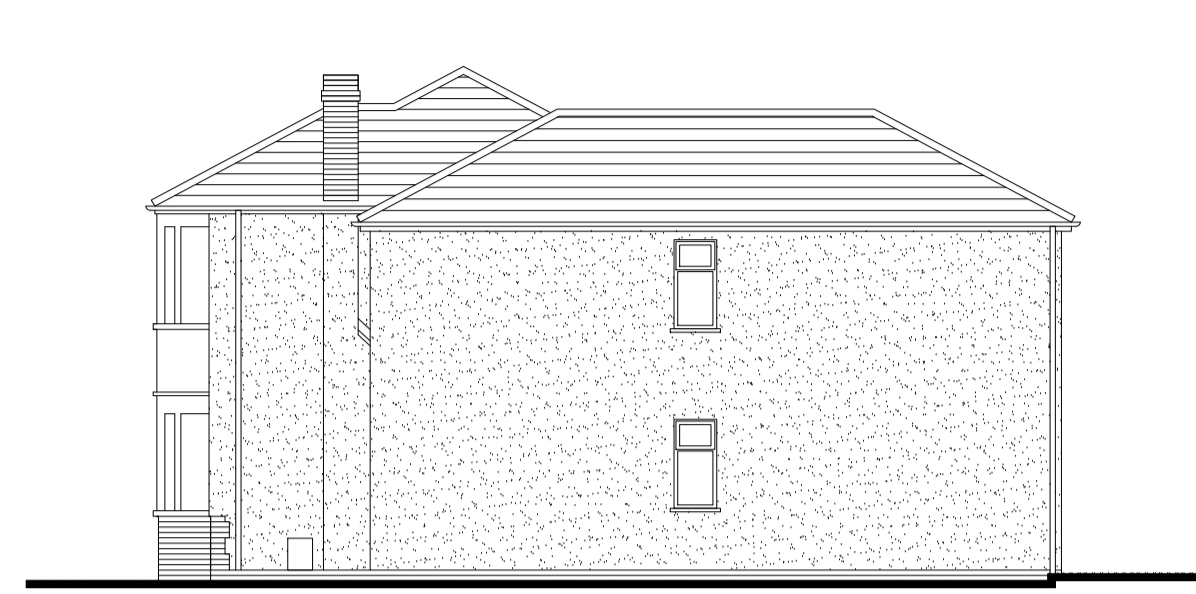


SIDE ELEVATION FACING No. 4




REAR ELEVATION

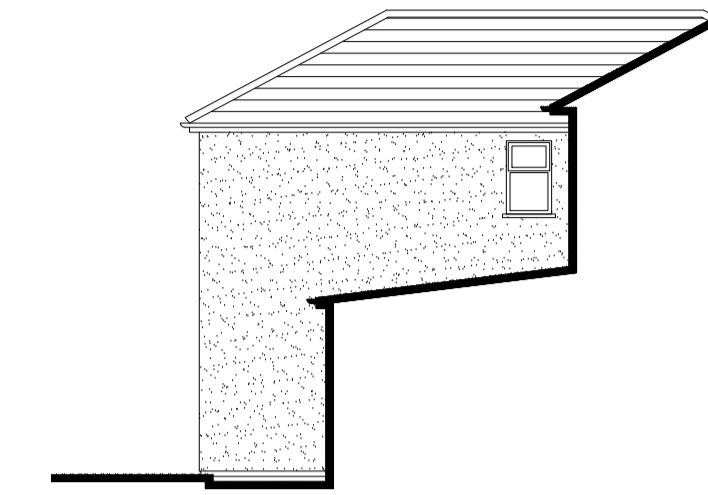

SIDE ELEVATION FACING No. 8

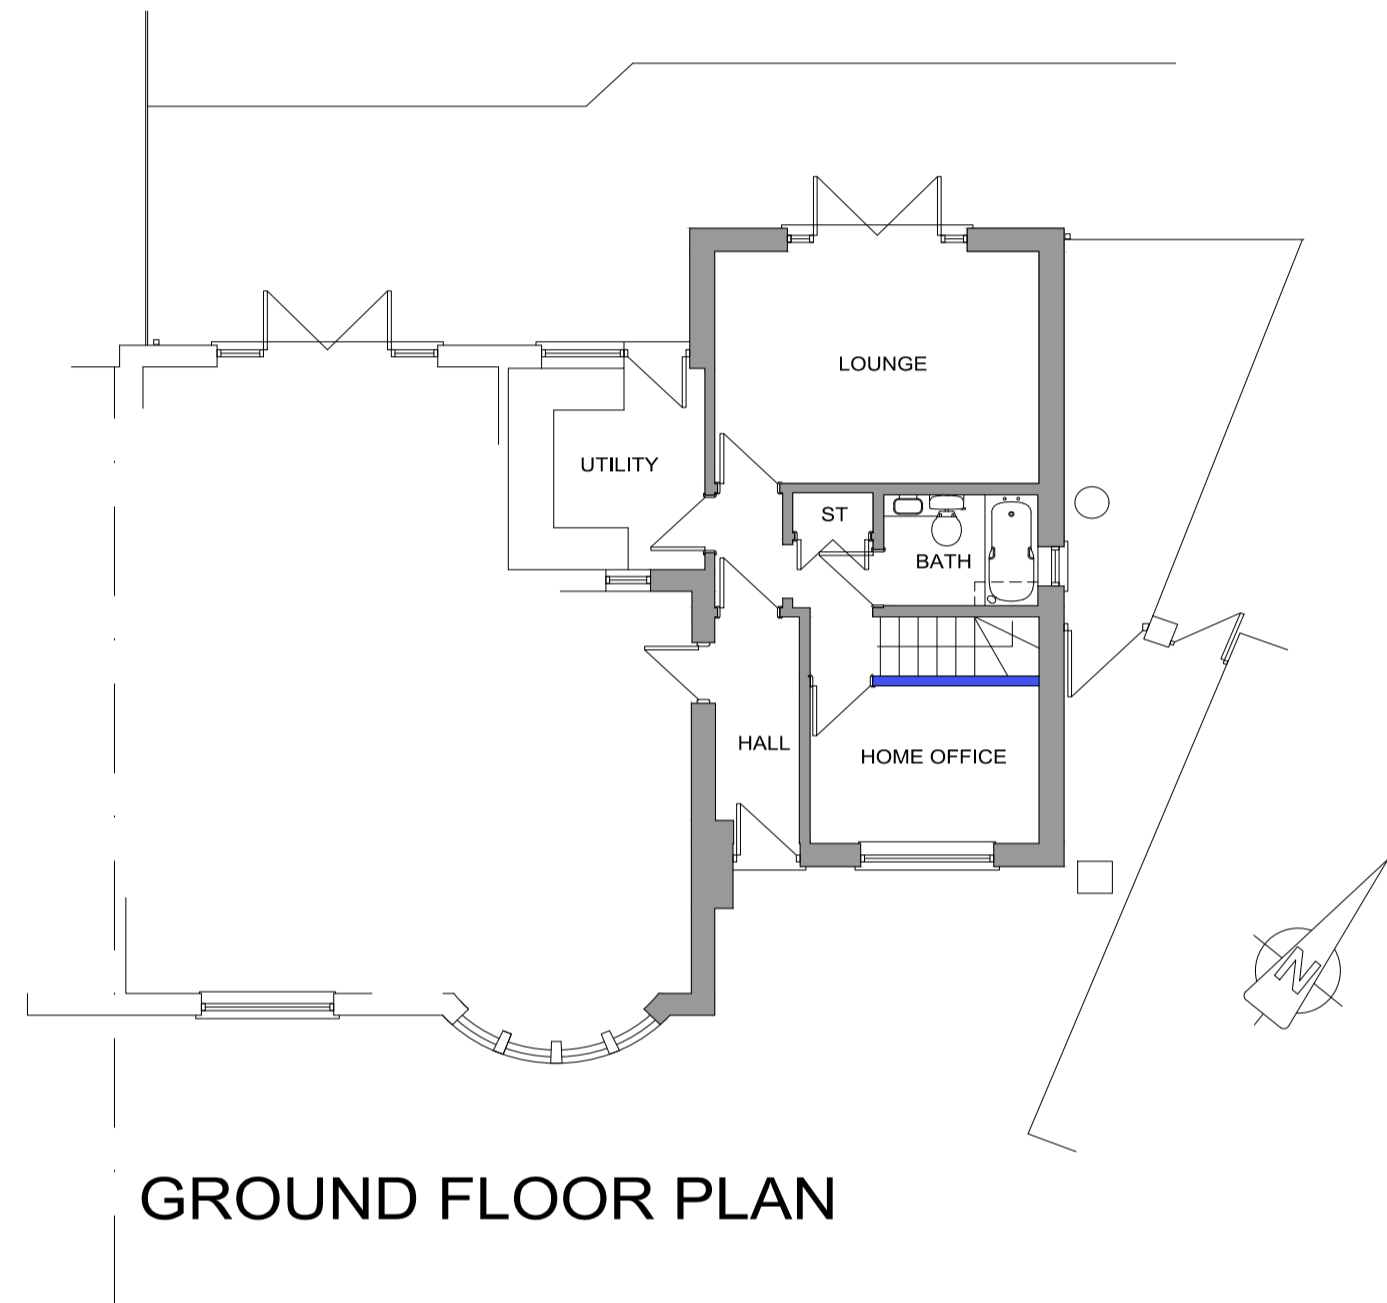


GROUND FLOOR PLAN

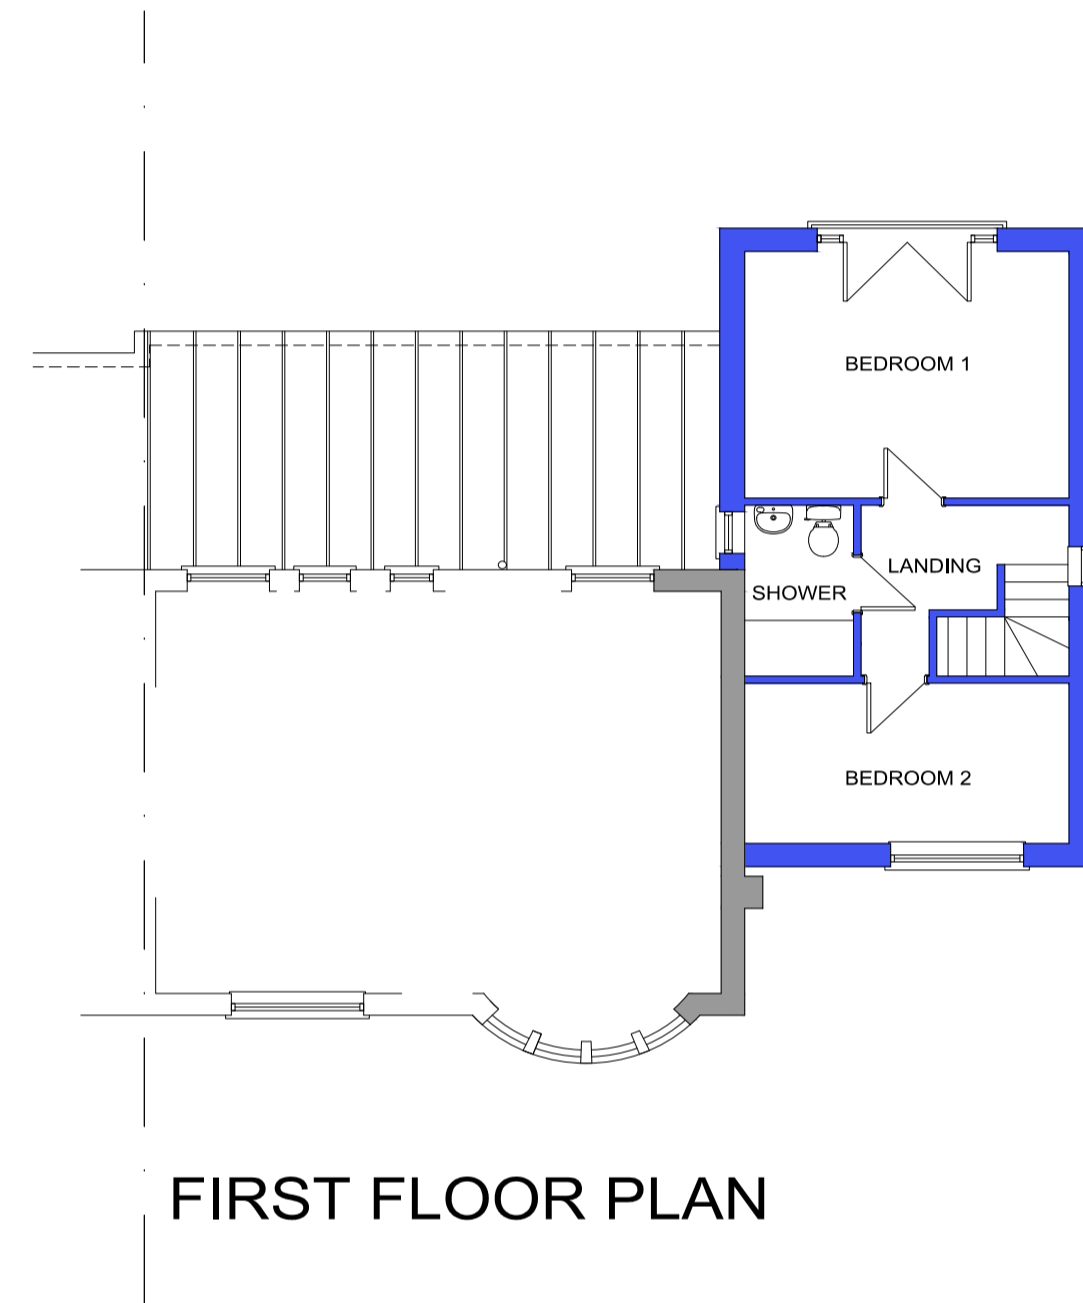


FIRST FLOOR PLAN

PROPOSED EXTERNAL FINISHES

- ① GREY / BROWN CONCRETE TILED ROOF TO MATCH EXISTING
- ② GLASS JULITTE BALCONY GUARDING
- ③ WHITE UPVC FASCIAS / BARGE BOARDS & BLACK RAINWATER GOODS TO MATCH EXISTING
- ④ WHITE UPVC DOUBLE GLAZED WINDOWS & DOORS TO MATCH EXISTING
- ⑤ SPA DASHED RENDER WALLS WITH RED BRICK BELOW DPC LEVEL TO MATCH EXISTING

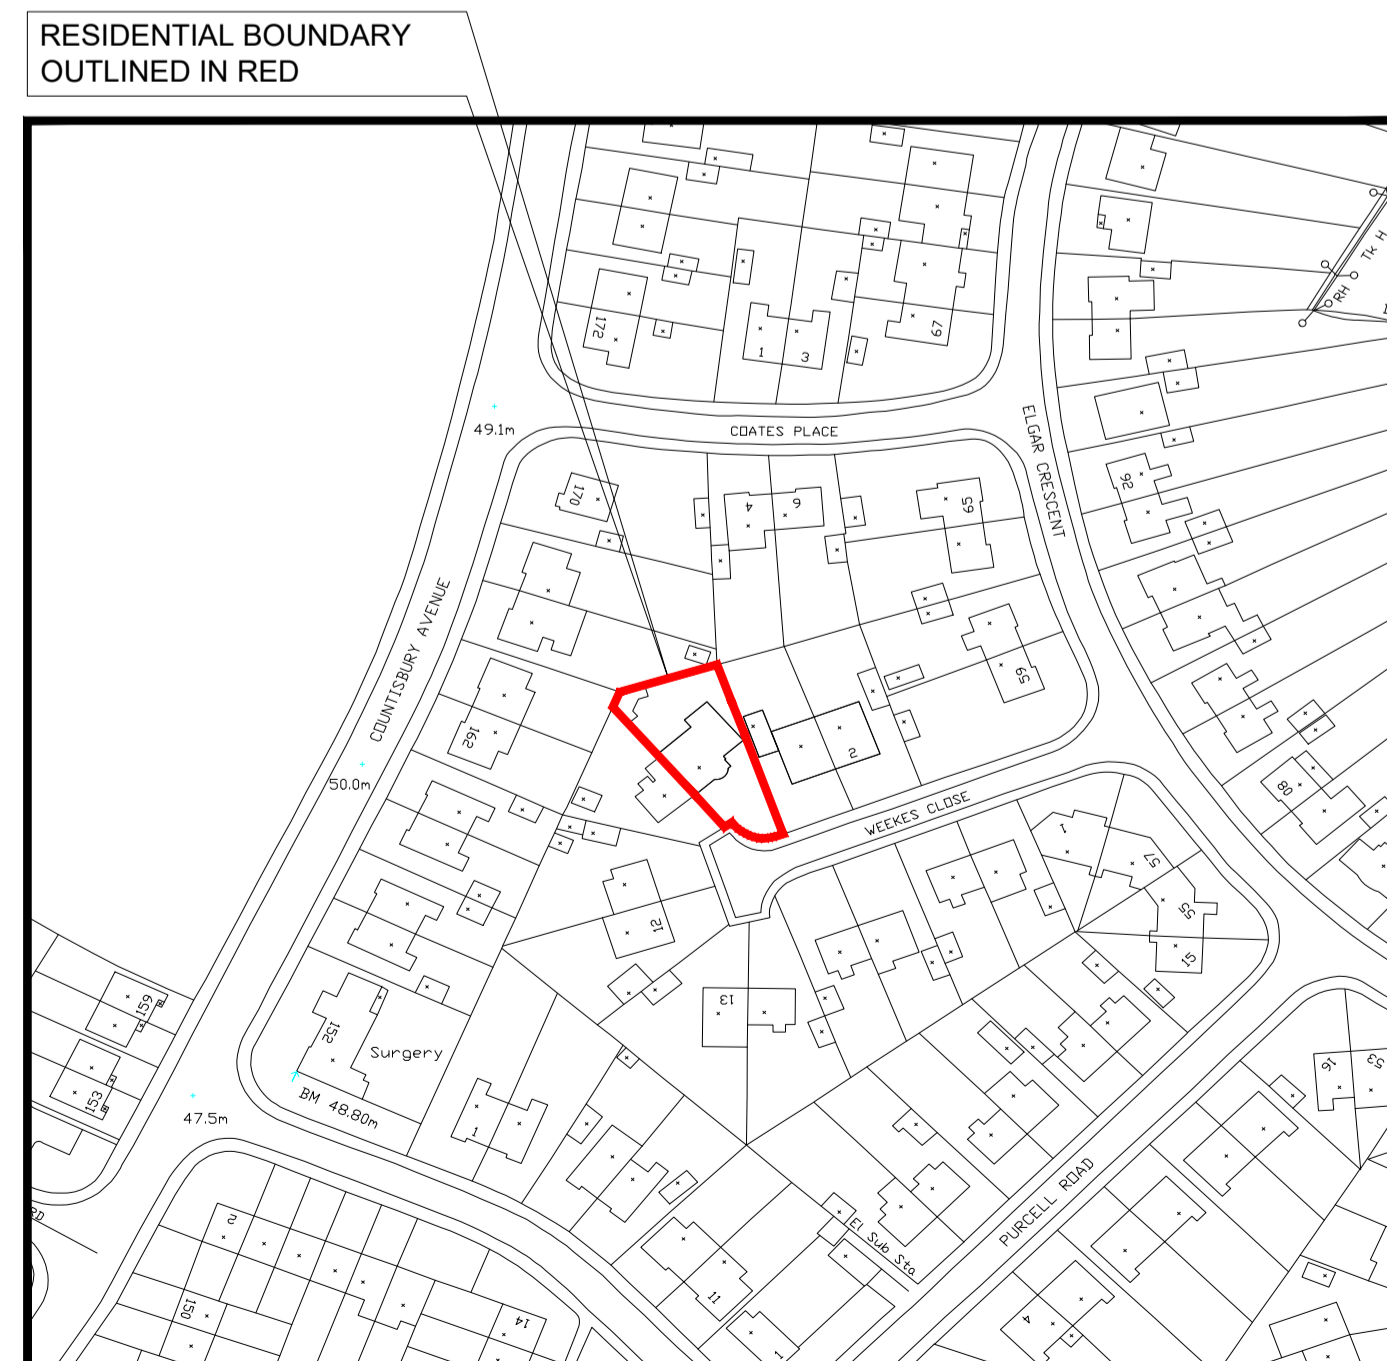

LOCATION PLAN (scale 1:1250)

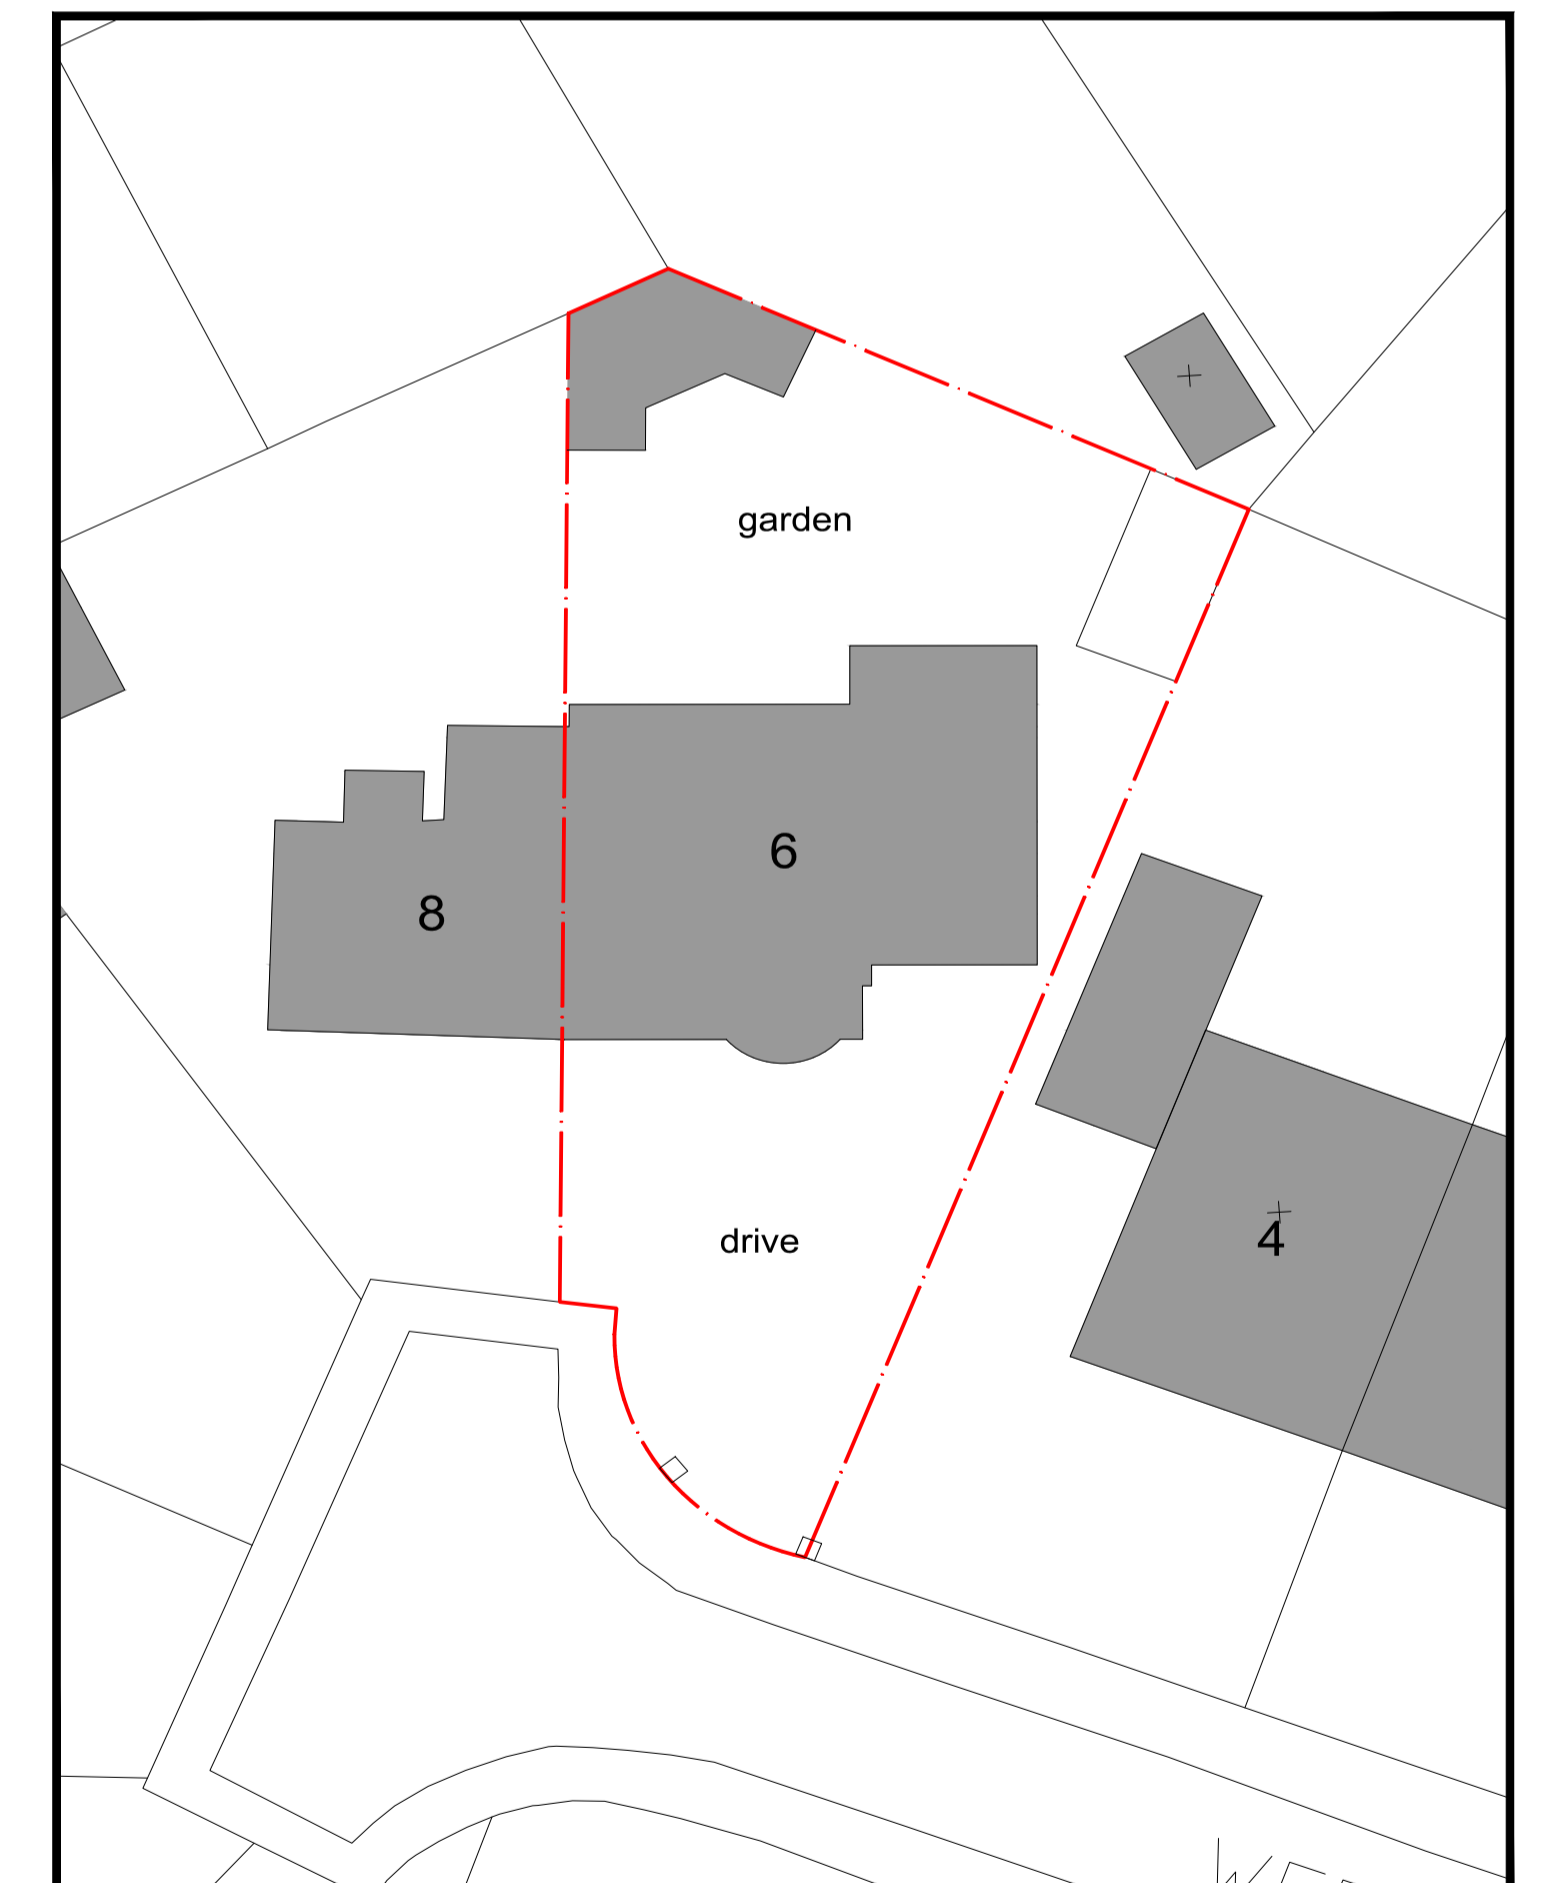

SITE PLAN (scale 1:200)

Job Title: Proposed Annexe Extension	Scale: 1:100 @ A1	Drawing No. 367 / 1 / 2	Rev.
6 Weekes Close, Cardiff CF3 5RY	Date: MARCH 2024		
Dwg Title: Proposed Plans & Elevations	Drawn: M.S		