





FRONT ELEVATION

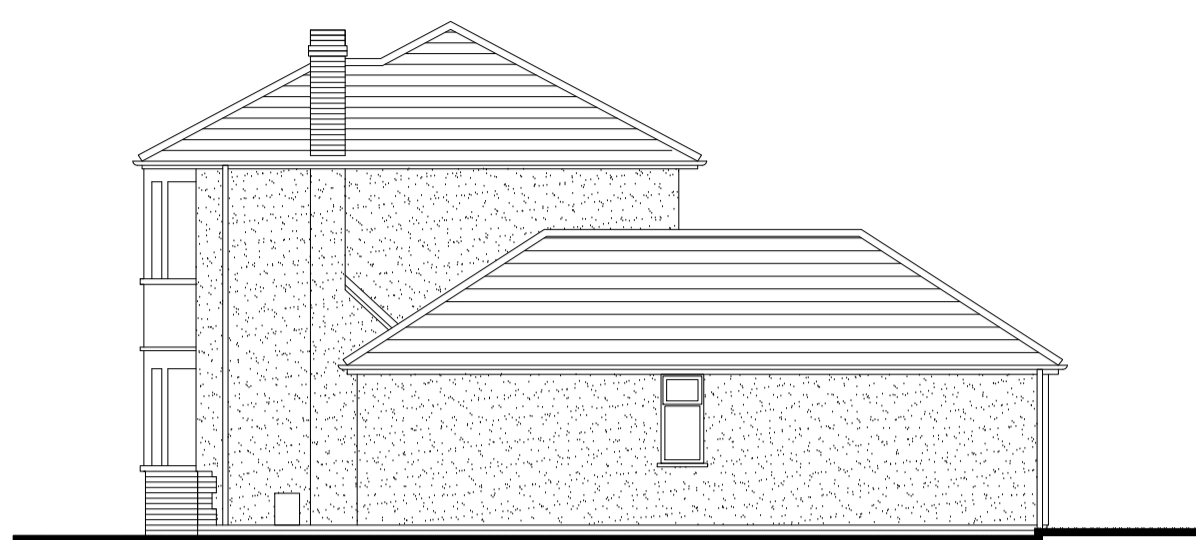


SIDE ELEVATION FACING No. 4




REAR ELEVATION

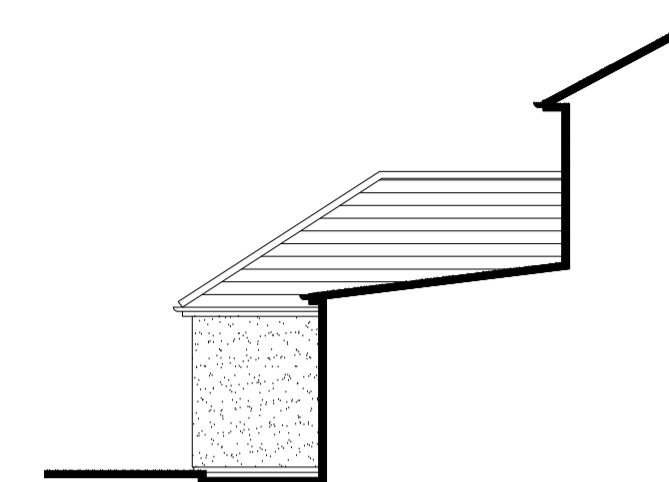

SIDE ELEVATION FACING No. 8

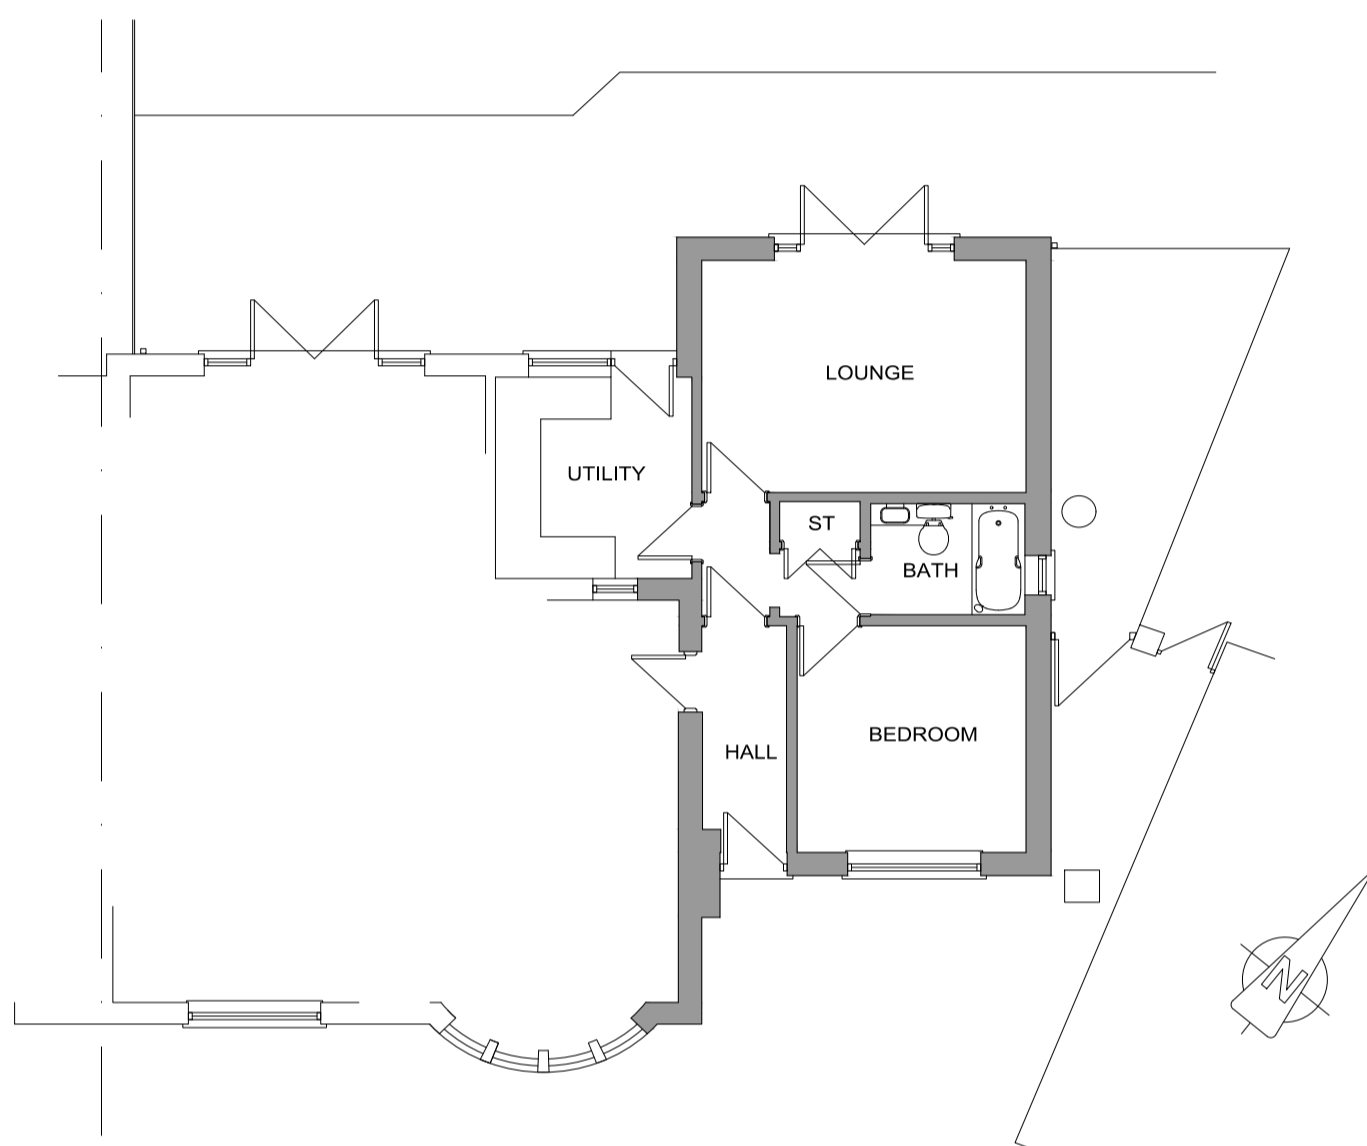


GROUND FLOOR PLAN

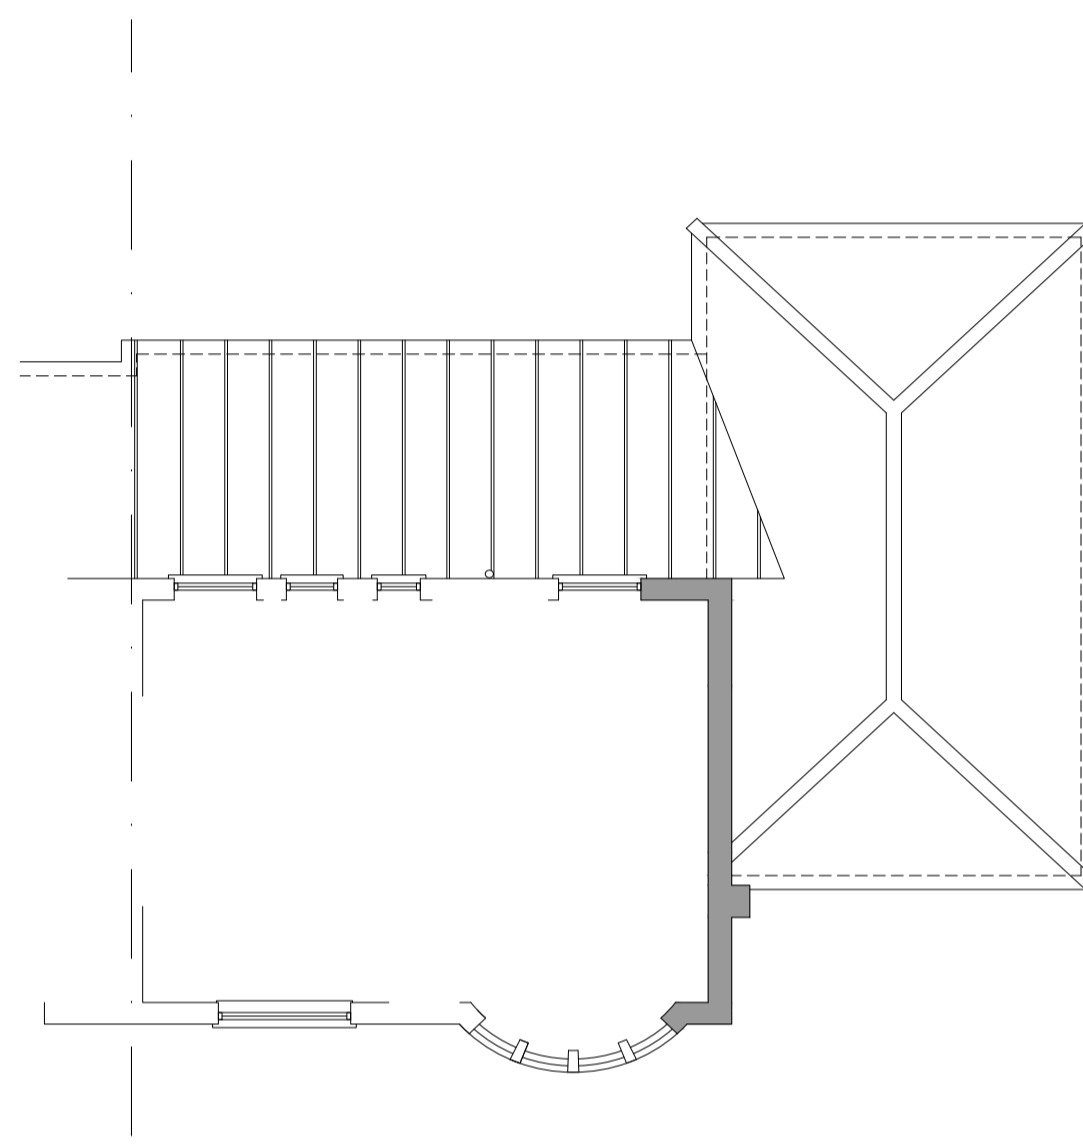

FIRST FLOOR PLAN

EXISTING EXTERNAL FINISHES	
①	GREY / BROWN CONCRETE TILED ROOF
②	GREY STANDING SEAM MEMBRANE LOW PROFILE ROOF
③	WHITE UPVC FASCIAS / BARGE BOARDS & BLACK RAINWATER GOODS
④	WHITE UPVC DOUBLE GLAZED WINDOWS & DOORS
⑤	SPA DASHED RENDER WALLS WITH RED BRICK PLINTH

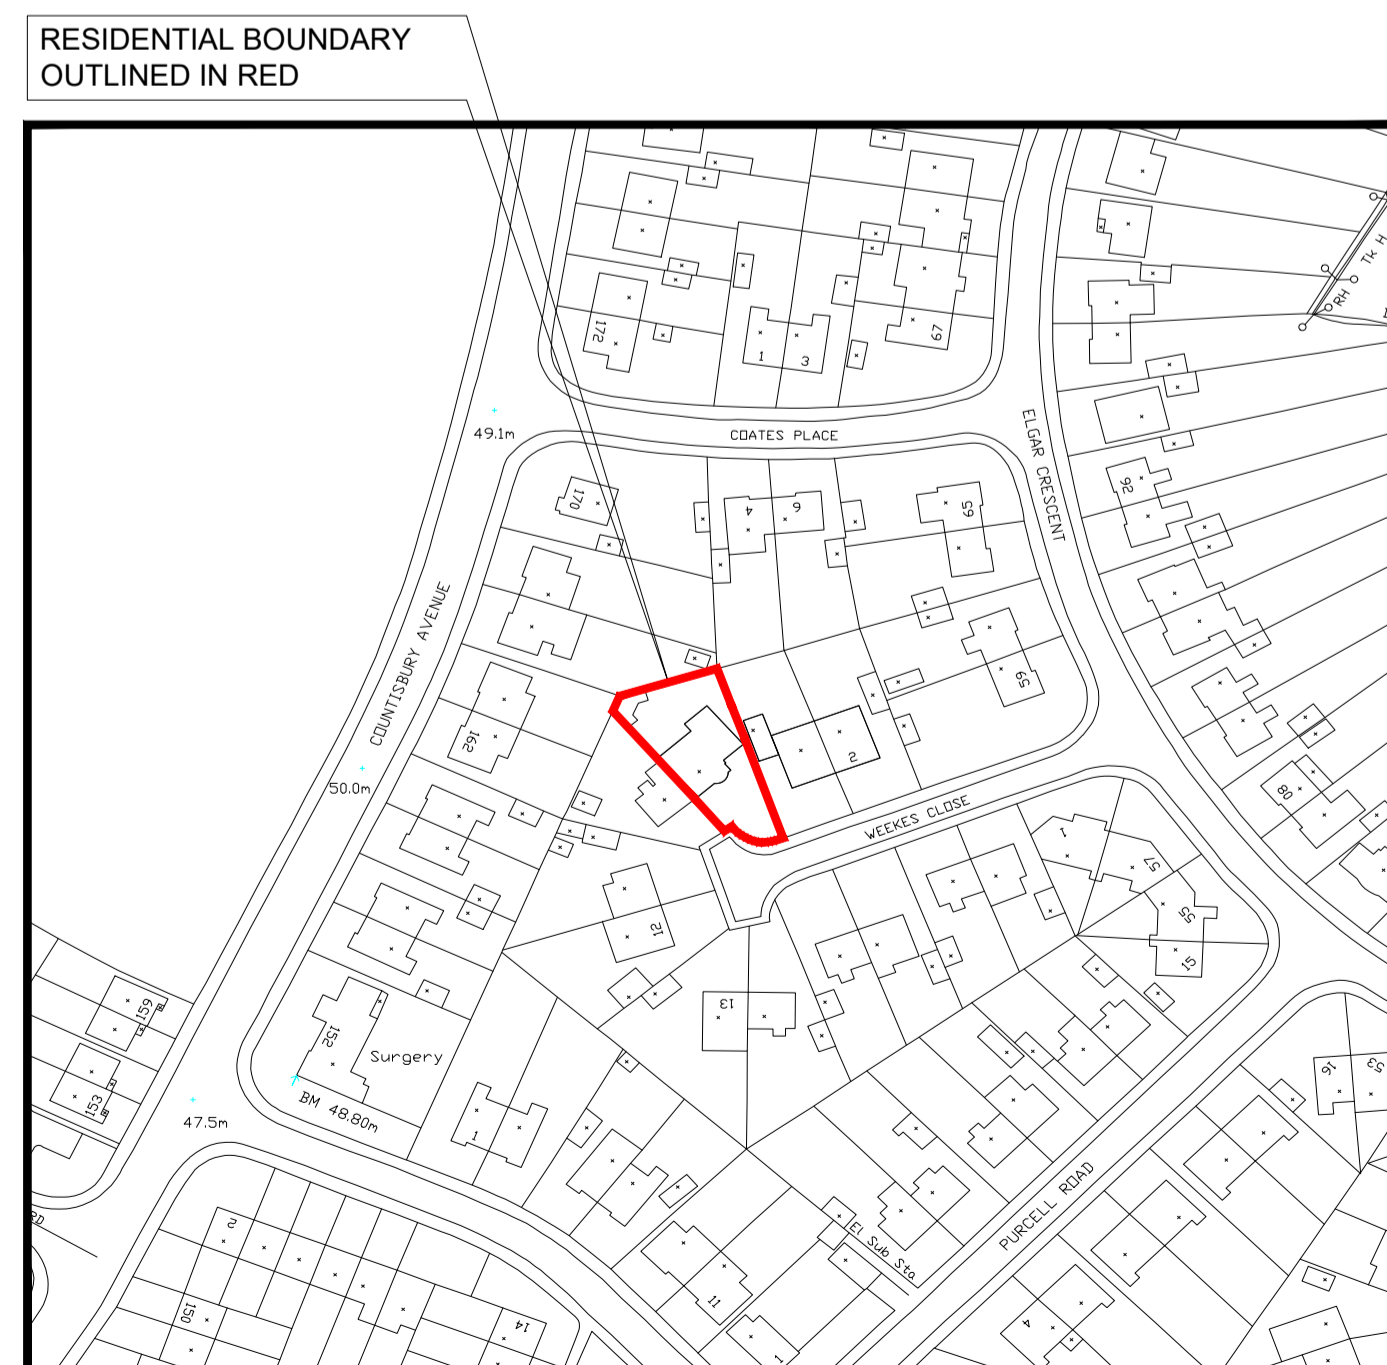

LOCATION PLAN (scale 1:1250)



SITE PLAN (scale 1:200)

Job Title: Proposed Annexe Extension	Scale: 1:100 @ A1	Drawing No. 367 / 1 / 1	Rev.
6 Weekes Close, Cardiff CF3 5RY	Date: MARCH 2024		
Dwg Title: Existing Plans & Elevations	Drawn: M.S		