


1 First Floor Plan (existing)
1 : 500

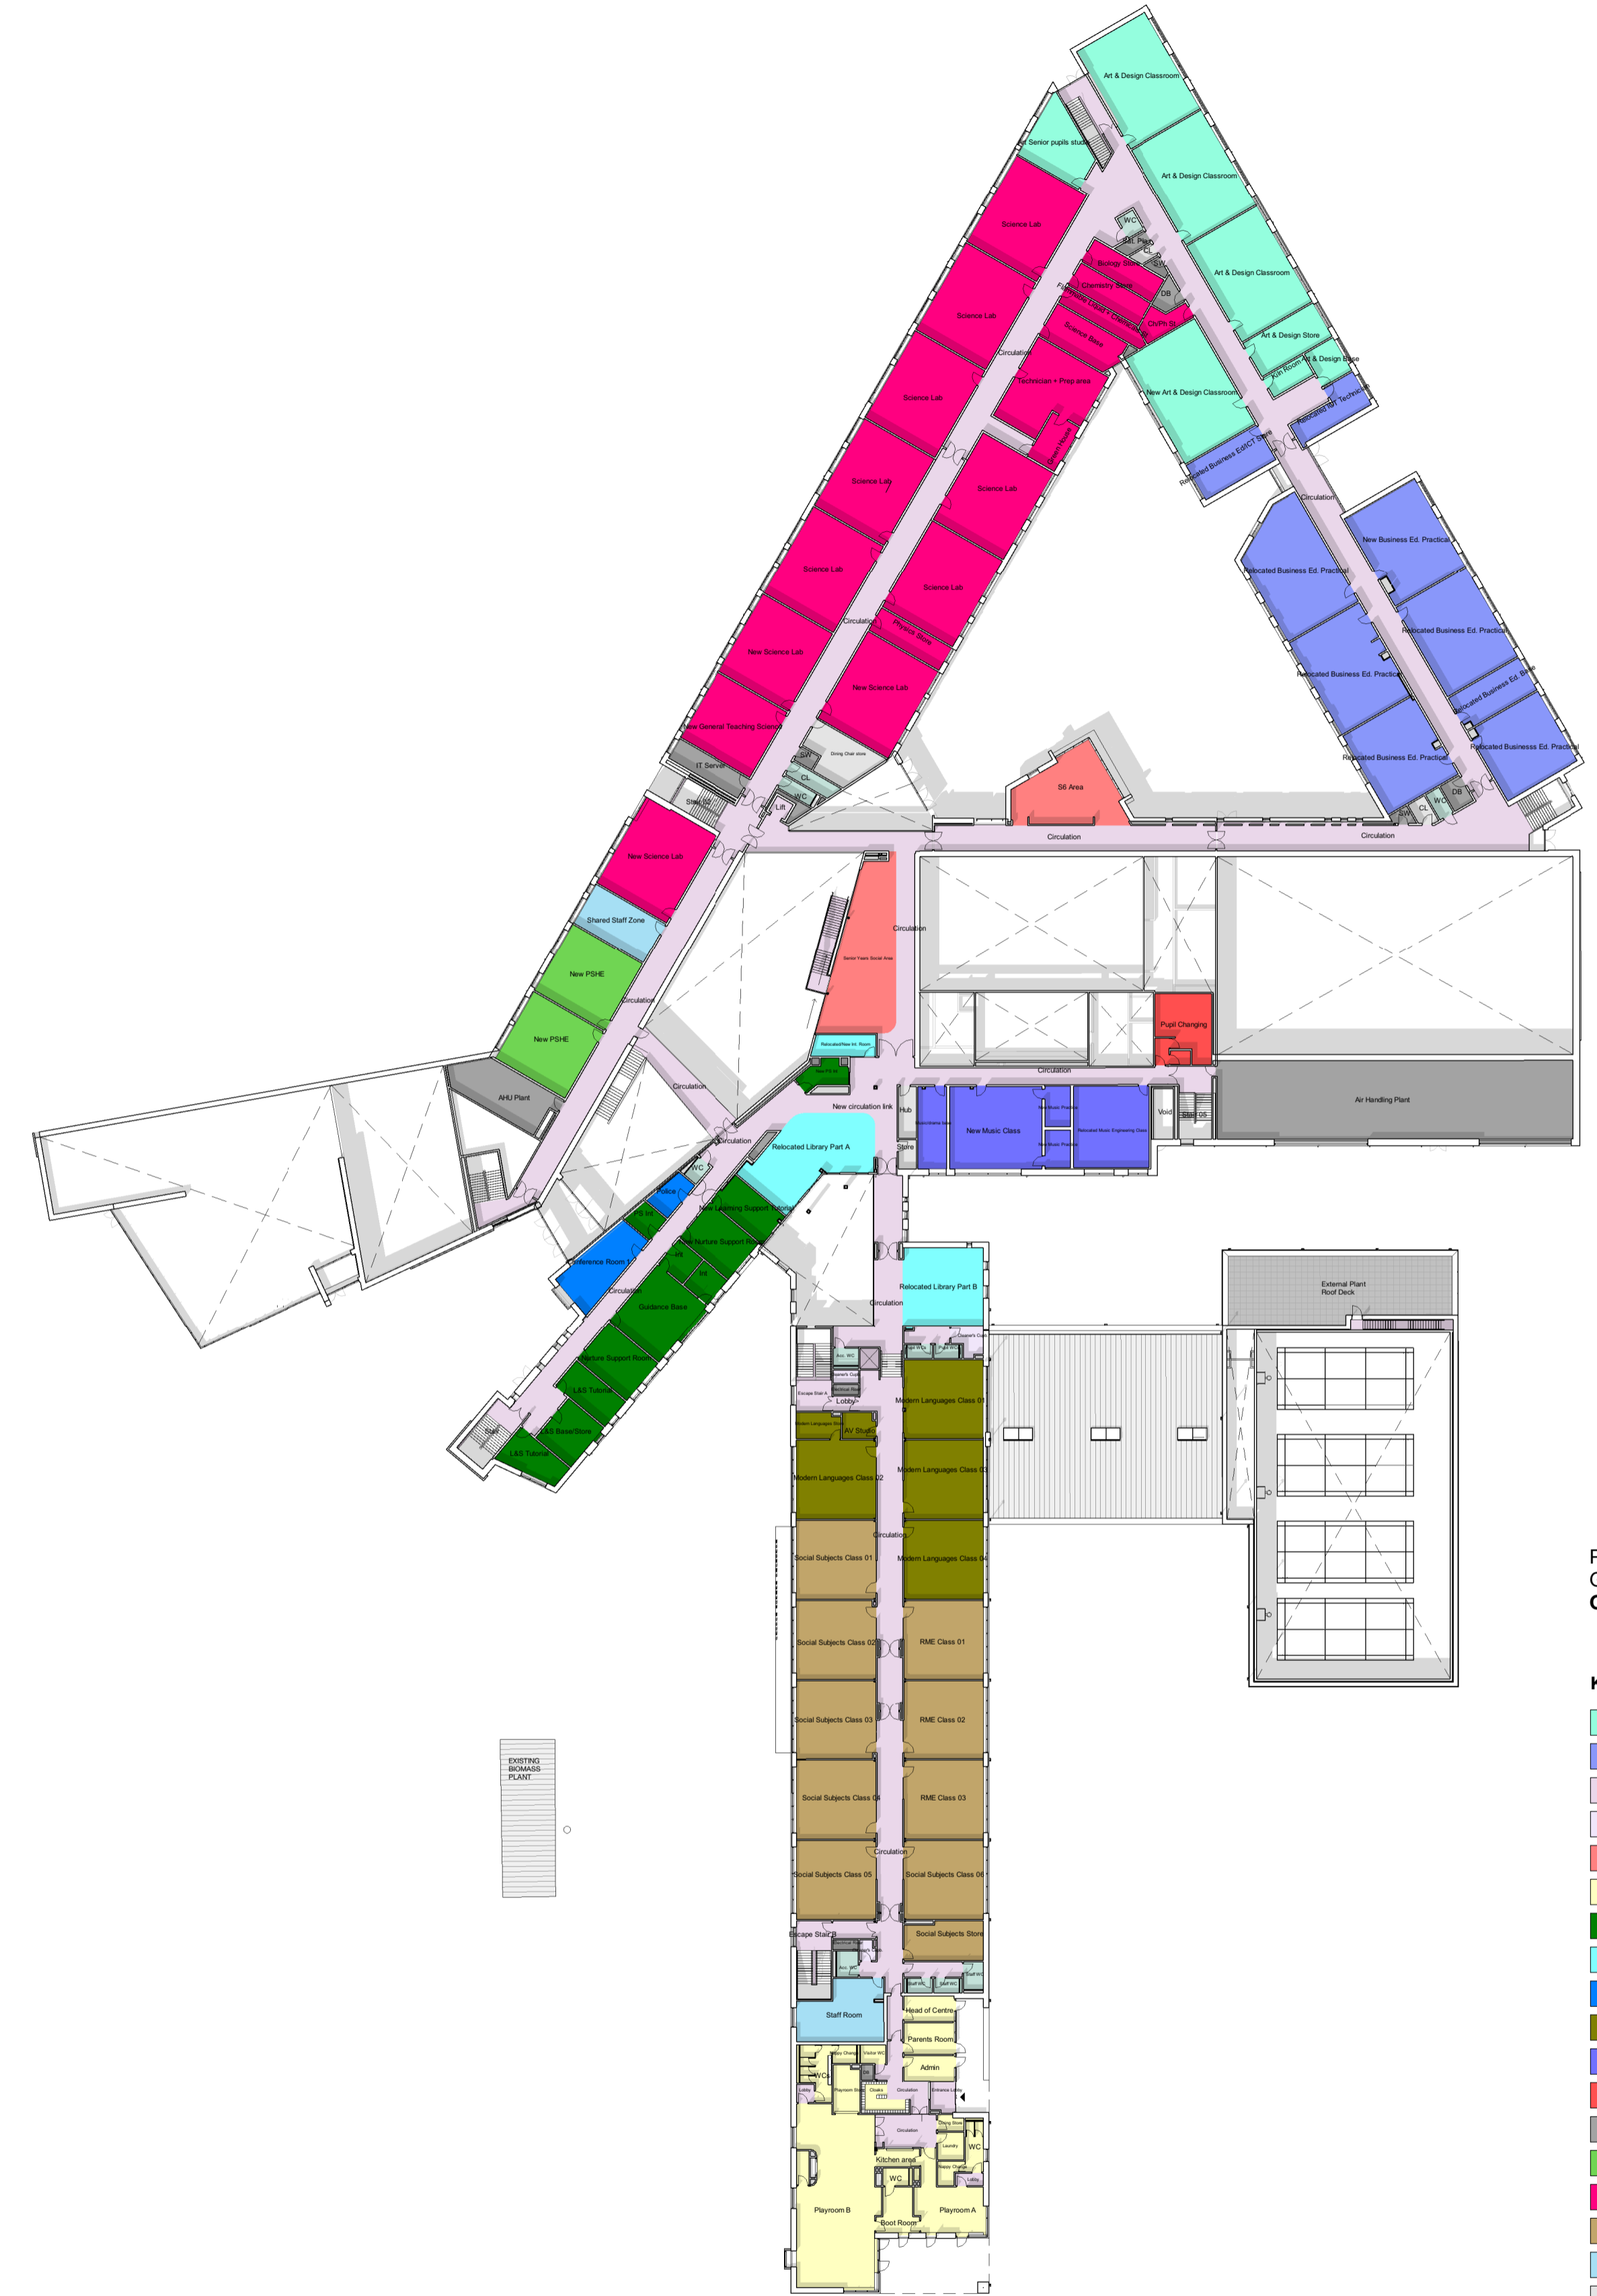


2 First Floor Plan (proposed)
1 : 500

PROPOSED EXTENSION
GROUND FLOOR
GIFA = 1738m²

- Key**
- Art
 - Business
 - Circulation
 - Cleaner's Cupboard
 - Dining/Social
 - Early Years
 - Guidance & Learning Support
 - Library
 - Management & Admin
 - Modern Languages
 - Music
 - PE
 - Plant
 - PSHE
 - Science
 - Social Subjects
 - Staff
 - Storage
 - WC's

BUILDING DESIGN PARTNERSHIP SHALL HAVE NO RESPONSIBILITY FOR ANY USE MADE OF THIS DOCUMENT OTHER THAN FOR THAT WHICH IT WAS PREPARED AND ISSUED.
ALL DIMENSIONS SHOULD BE CHECKED ON SITE.
DO NOT SCALE FROM THIS DRAWING.
ANY DRAWING ERRORS OR DIVERGENCES SHOULD BE BROUGHT TO THE ATTENTION OF BUILDING DESIGN PARTNERSHIP AT THE ADDRESS SHOWN BELOW.
DRAWINGS SHALL BE READ IN CONJUNCTION WITH THE FOLLOWING BEFORE WORK COMMENCES:
• THE COM DESIGN ISSUES REGISTER
• THE BDP RISK SERIES OF DRAWINGS
• THE PROJECT COM RISK REGISTER

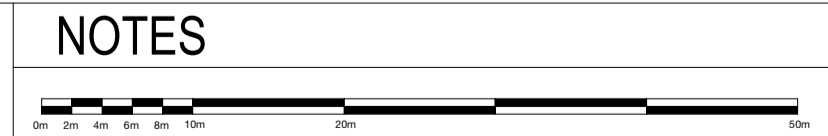

REVISION	DESCRIPTION	DRAWN	CHECKED	DATE
P01	FIRST ISSUE	LM	SG	14.03.24



15 Exchange Place
Glasgow
G1 3AN
United Kingdom
T +44 [0]141 227 7900
www.bdp.com



PROJECT TITLE Chryston High School Extension	
REF OR NUMBER P3003251	SCALE @ A1
DRAWING TITLE First Floor Plan Existing vs Proposed (Planning)	SCALE 1 : 500
DRAWING DATE 14/03/24	DATE PLOT ISSUED 14/03/24
DRAWING NO. CHS-BDP-ZZ-01-PL-A-PP0001	REVISION P01