





**E Teaching Wing - South Elevation**  
1 : 100

**G Sports Wing - South Elevation**  
1 : 100

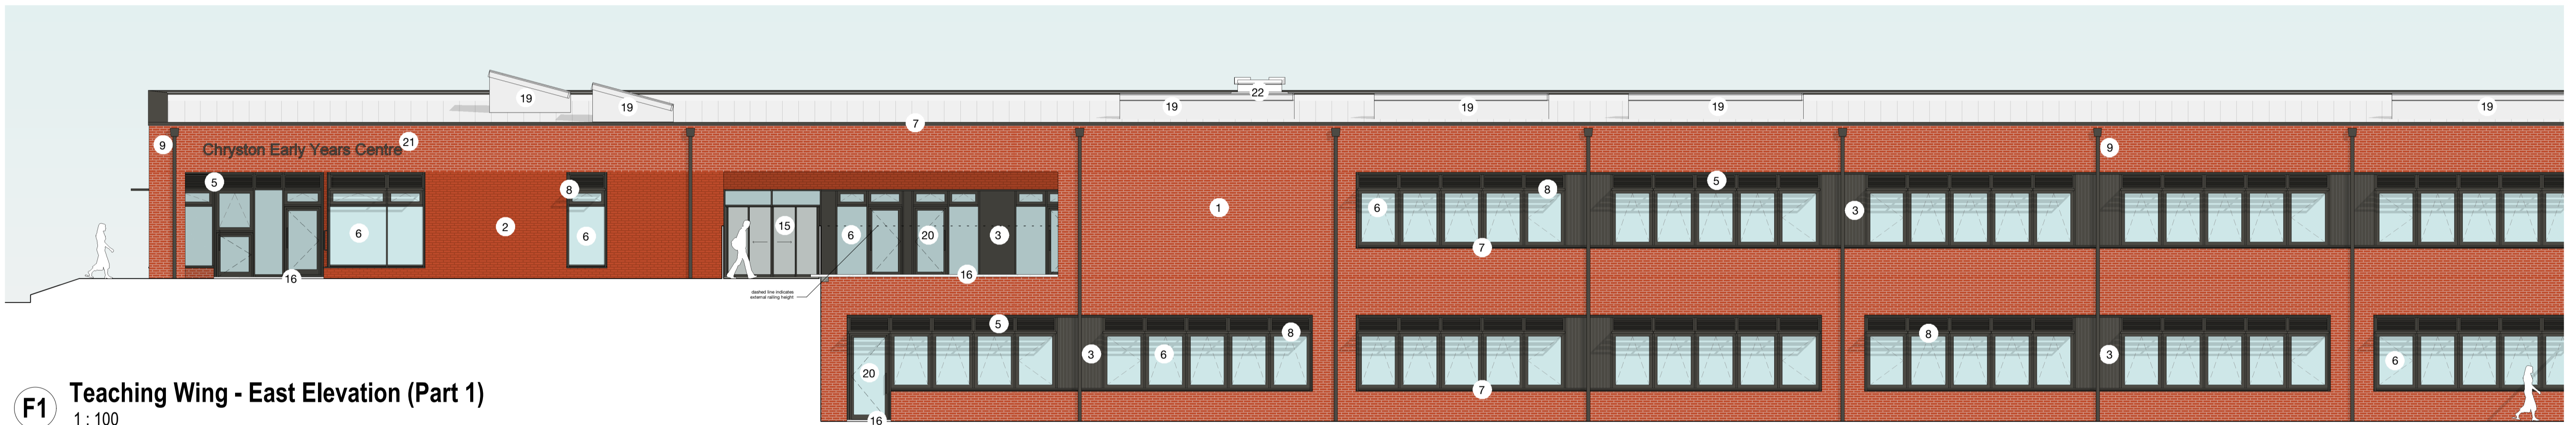

**F1 Teaching Wing - East Elevation (Part 1)**  
1 : 100

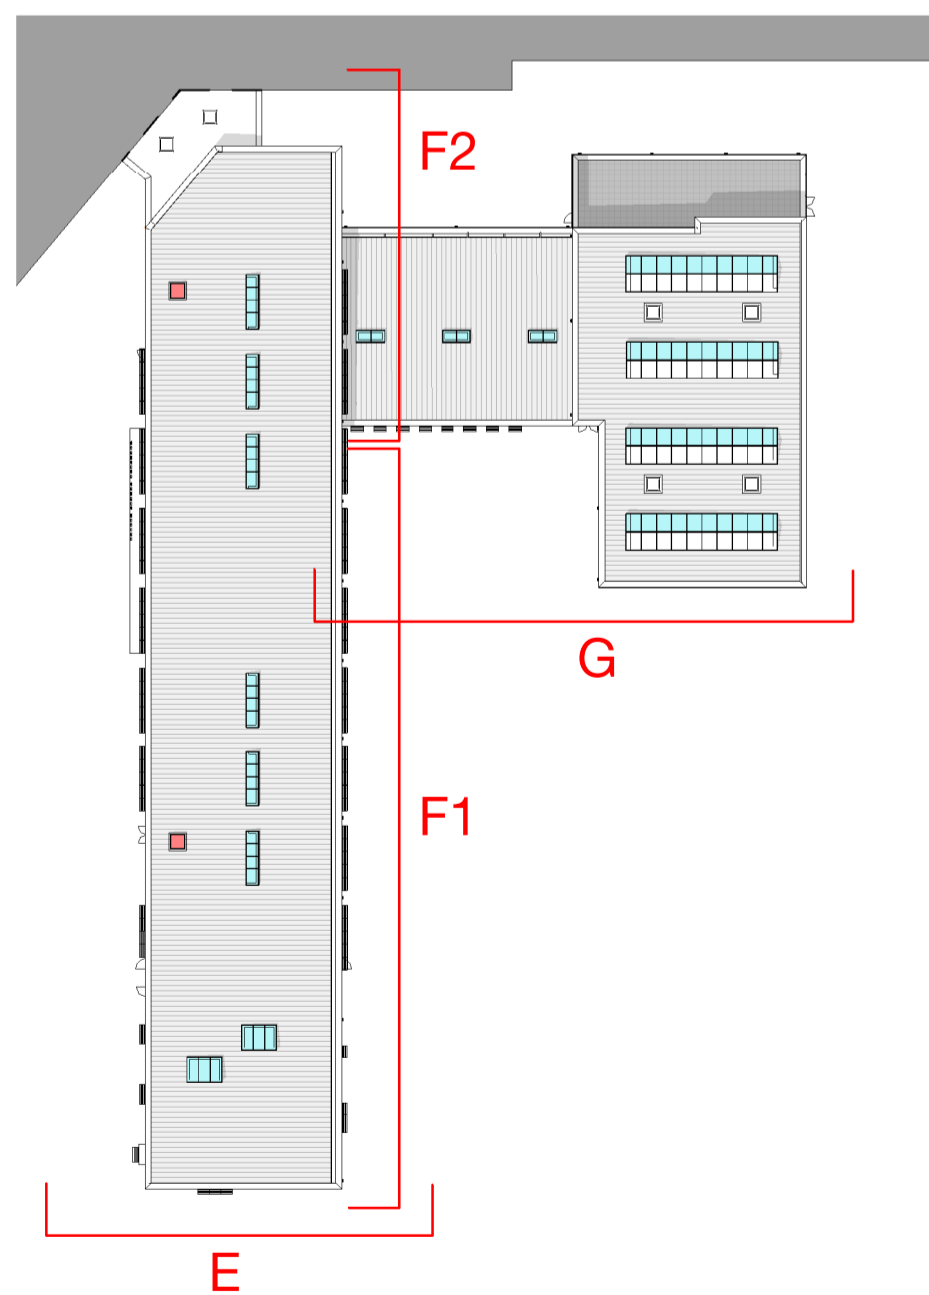

**KEY**

- |                                       |  |
|---------------------------------------|--|
| 1. EXTERNAL BRICK WALL                | 13. LOUVRED DOORS                                  |
| 2. FEATURE BRICK WALL                 | 14. FEATURE ORIEL WINDOW WITH INTERNAL WINDOW SEAT |
| 3. METAL SPANDREL PANEL               | 15. AUTOMATIC SLIDING DOOR                         |
| 4. EXTERNAL METAL CLADDING            | 16. PRECAST CONCRETE CILL                          |
| 5. METAL LOUVRE                       | 17. BIFOLD GLAZED DOOR                             |
| 6. METAL WINDOW / CURTAIN WALL SYSTEM | 18. METAL FASCIA SYSTEM                            |
| 7. METAL FLASHING                     | 19. ROOFLIGHT                                      |
| 8. METAL BRISE SOLEIL                 | 20. GLAZED DOOR                                    |
| 9. METAL HOPPER AND RAINWATER PIPE    | 21. METAL BUILDING SIGNAGE                         |
| 10. METAL LOUVRE SYSTEM               | 22. ACCESS HATCH                                   |
| 11. CONCRETE COPING                   | 23. VENTILATION WINDCATCHER                        |
| 12. STEEL DOORS                       |  |



**F2 Teaching Wing - East Elevation (Part 2)**  
1 : 100

BUILDING DESIGN PARTNERSHIP SHALL HAVE NO RESPONSIBILITY FOR ANY USE MADE OF THIS DOCUMENT OTHER THAN FOR THAT WHICH IT WAS PREPARED AND ISSUED.  
ALL DIMENSIONS SHOULD BE CHECKED ON SITE.  
DO NOT SCALE FROM THIS DRAWING.  
ANY DRAWING ERRORS OR DIVERGENCIES SHOULD BE BROUGHT TO THE ATTENTION OF BUILDING DESIGN PARTNERSHIP AT THE ADDRESS SHOWN BELOW.  
DRAWINGS SHALL BE READ IN CONJUNCTION WITH THE FOLLOWING BEFORE WORK COMMENCES:  
• THE COM DESIGN ISSUES REGISTER  
• THE BDP RISK SERIES OF DRAWINGS  
• THE PROJECT COM RISK REGISTER

**NOTES**

REVISION	DESCRIPTION	BY	DATE
P01	FIRST ISSUE	BM SG	13.03.24



15 Exchange Place  
Glasgow  
G1 3AN  
United Kingdom  
T +44 [0]141 227 7900  
www.bdp.com



PROJECT TITLE  
**Chryston High School Extension**

REF ID: P3003251  
DRAWING TITLE  
**Elevation Proposed Sheet 2 of 3 (Planning)**

DATE PREPARED  
**13.03.24**

DRAWING NO:  
**CHS-BDP-ZZ-ZZ-EL-A-PP0102**

SCALE: **@ A1**  
As indicated  
REVISION: **P01**