

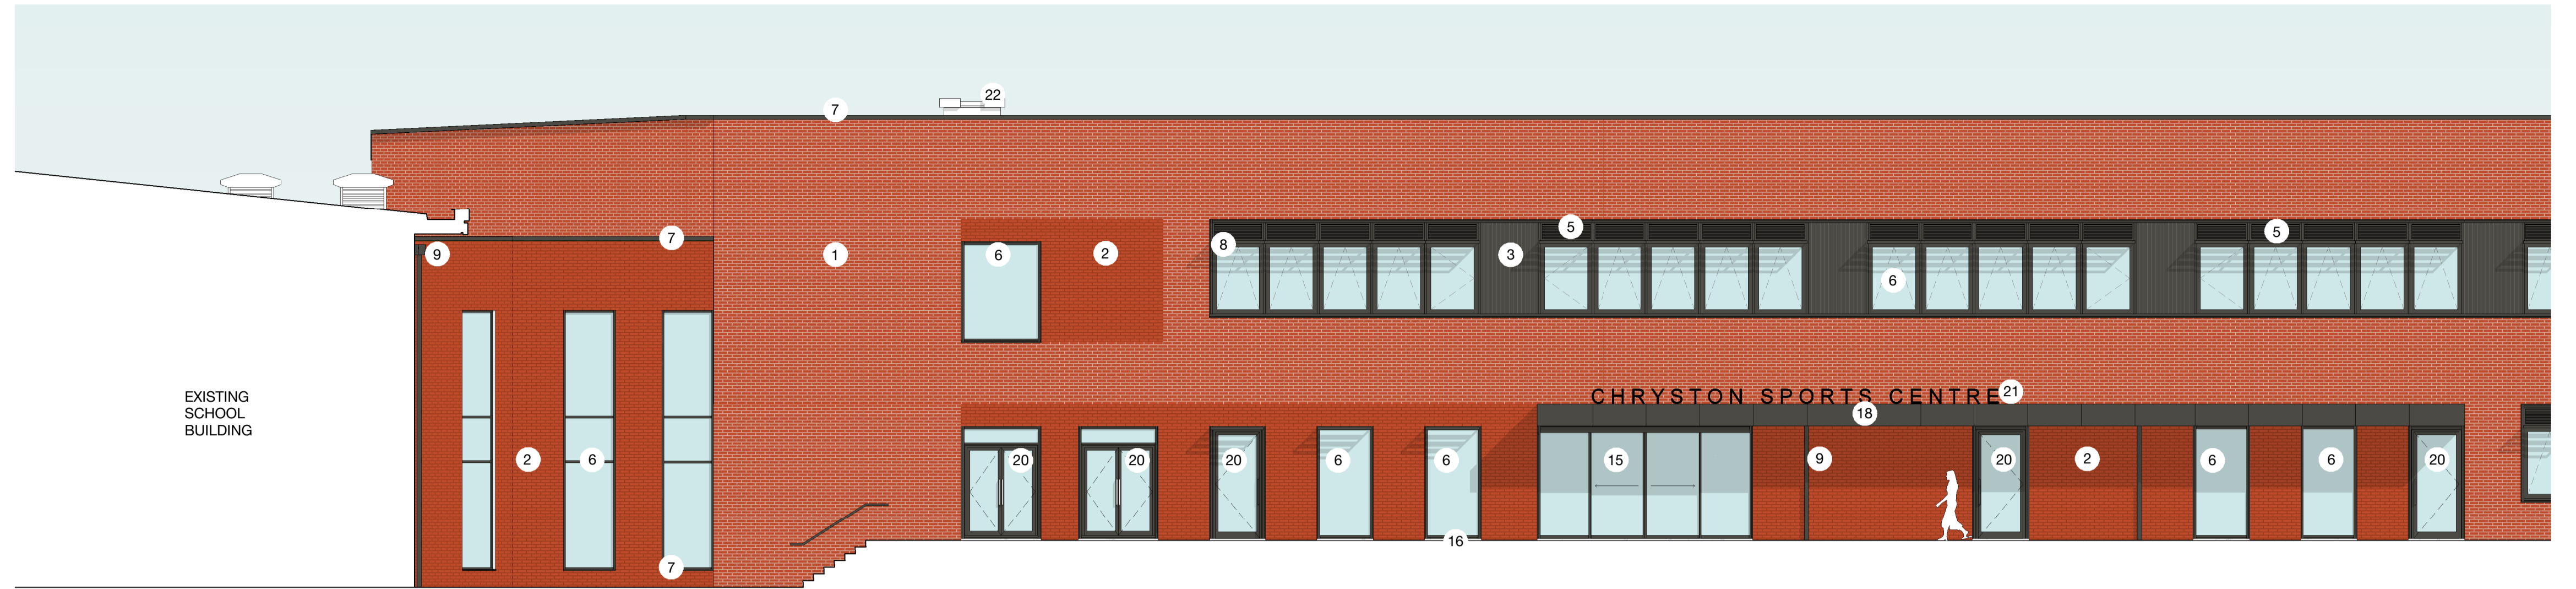



A Link - West Elevation
1 : 100

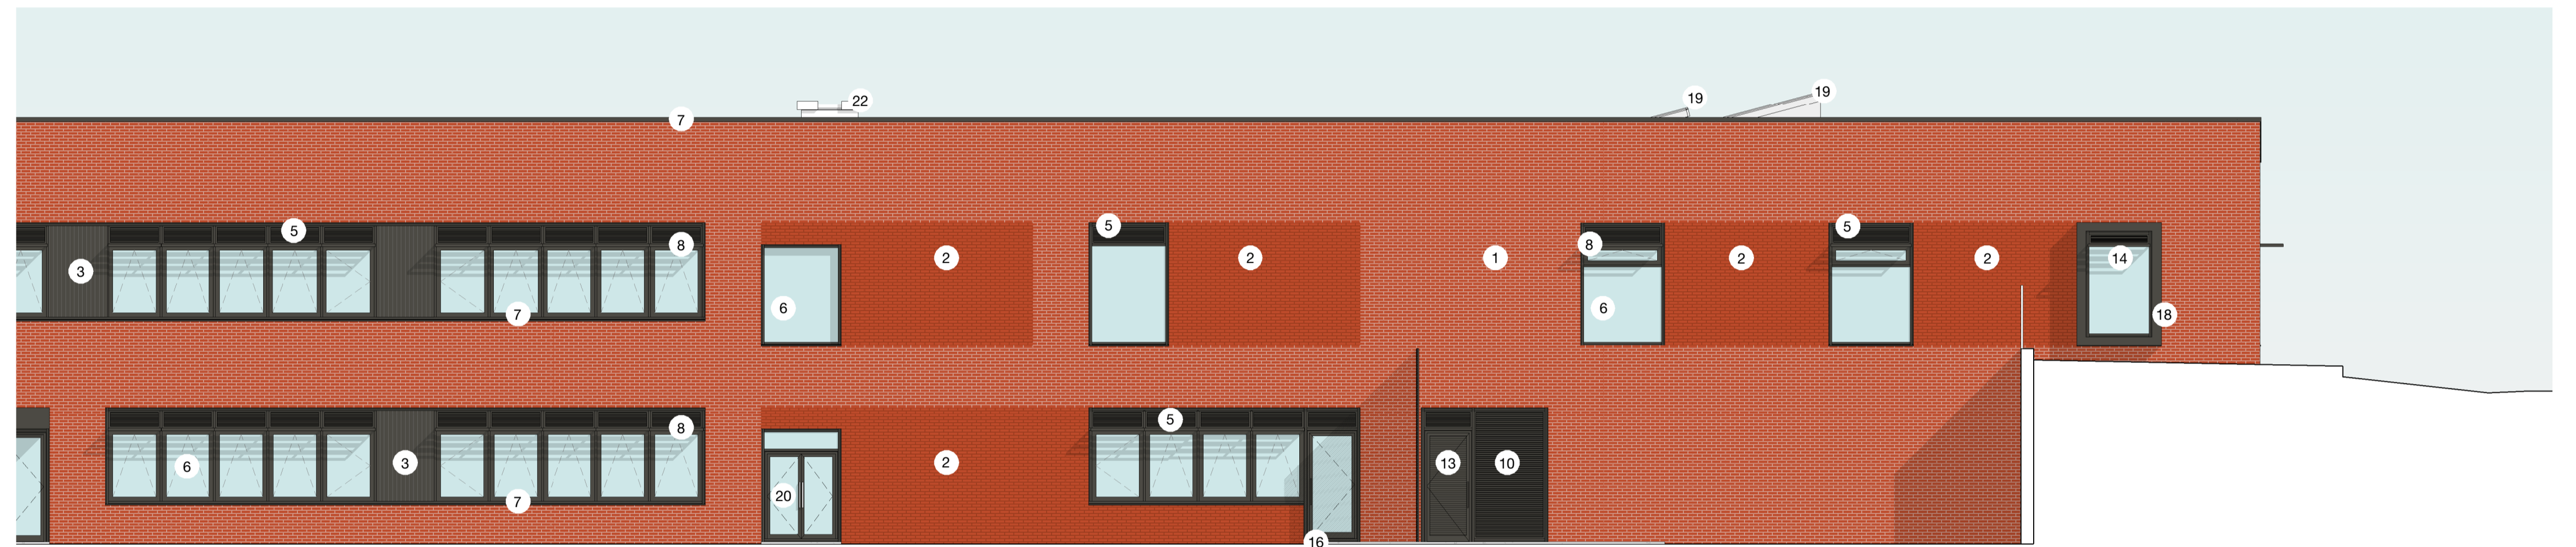


B1 Teaching Wing - West Elevation (Part 1)
1 : 100

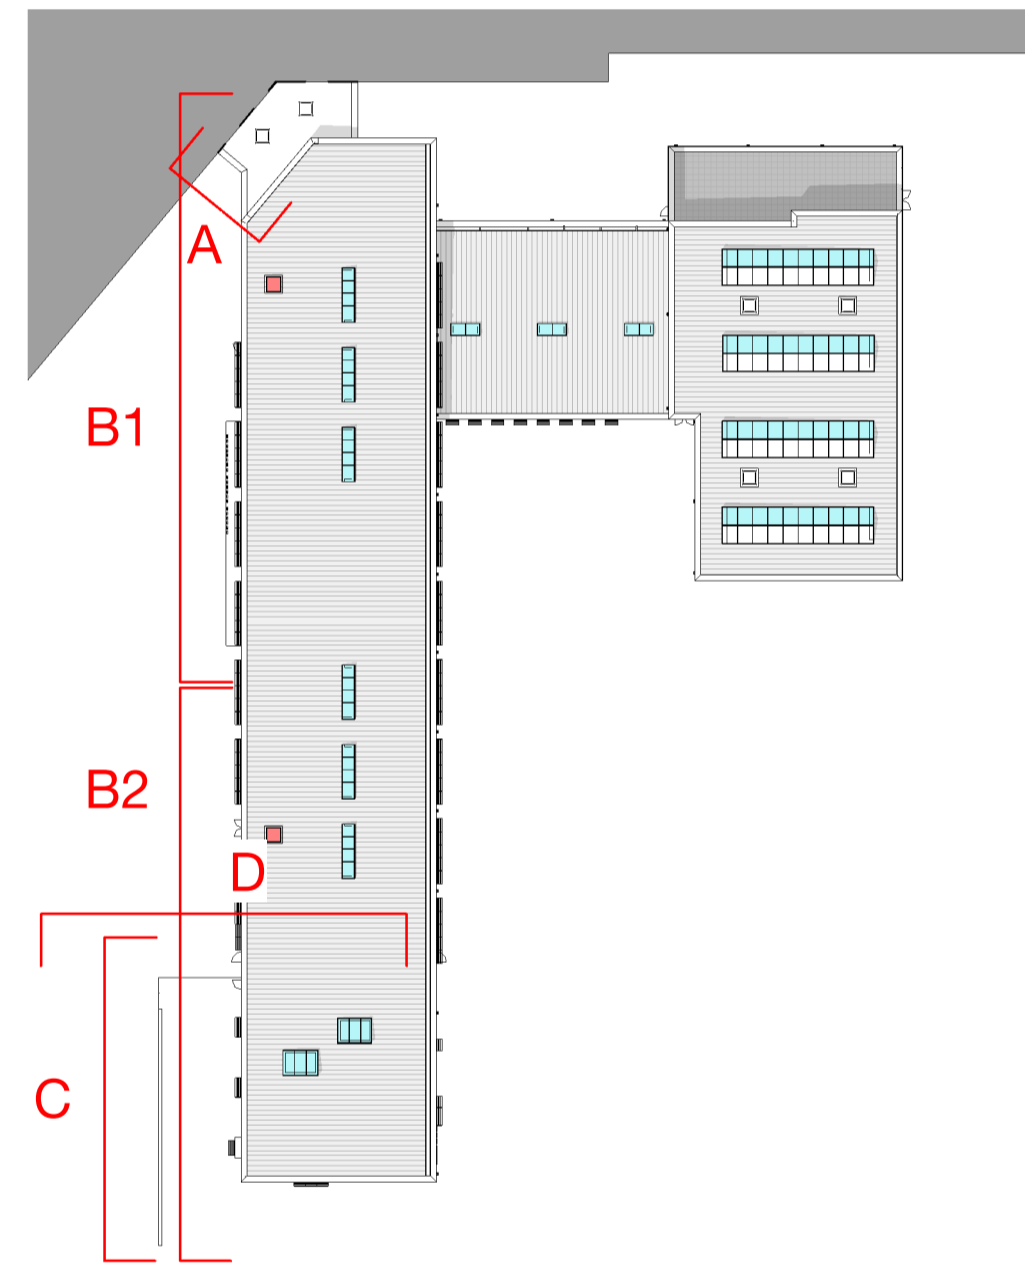

B2 Teaching Wing - West Elevation (Part 2)
1 : 100

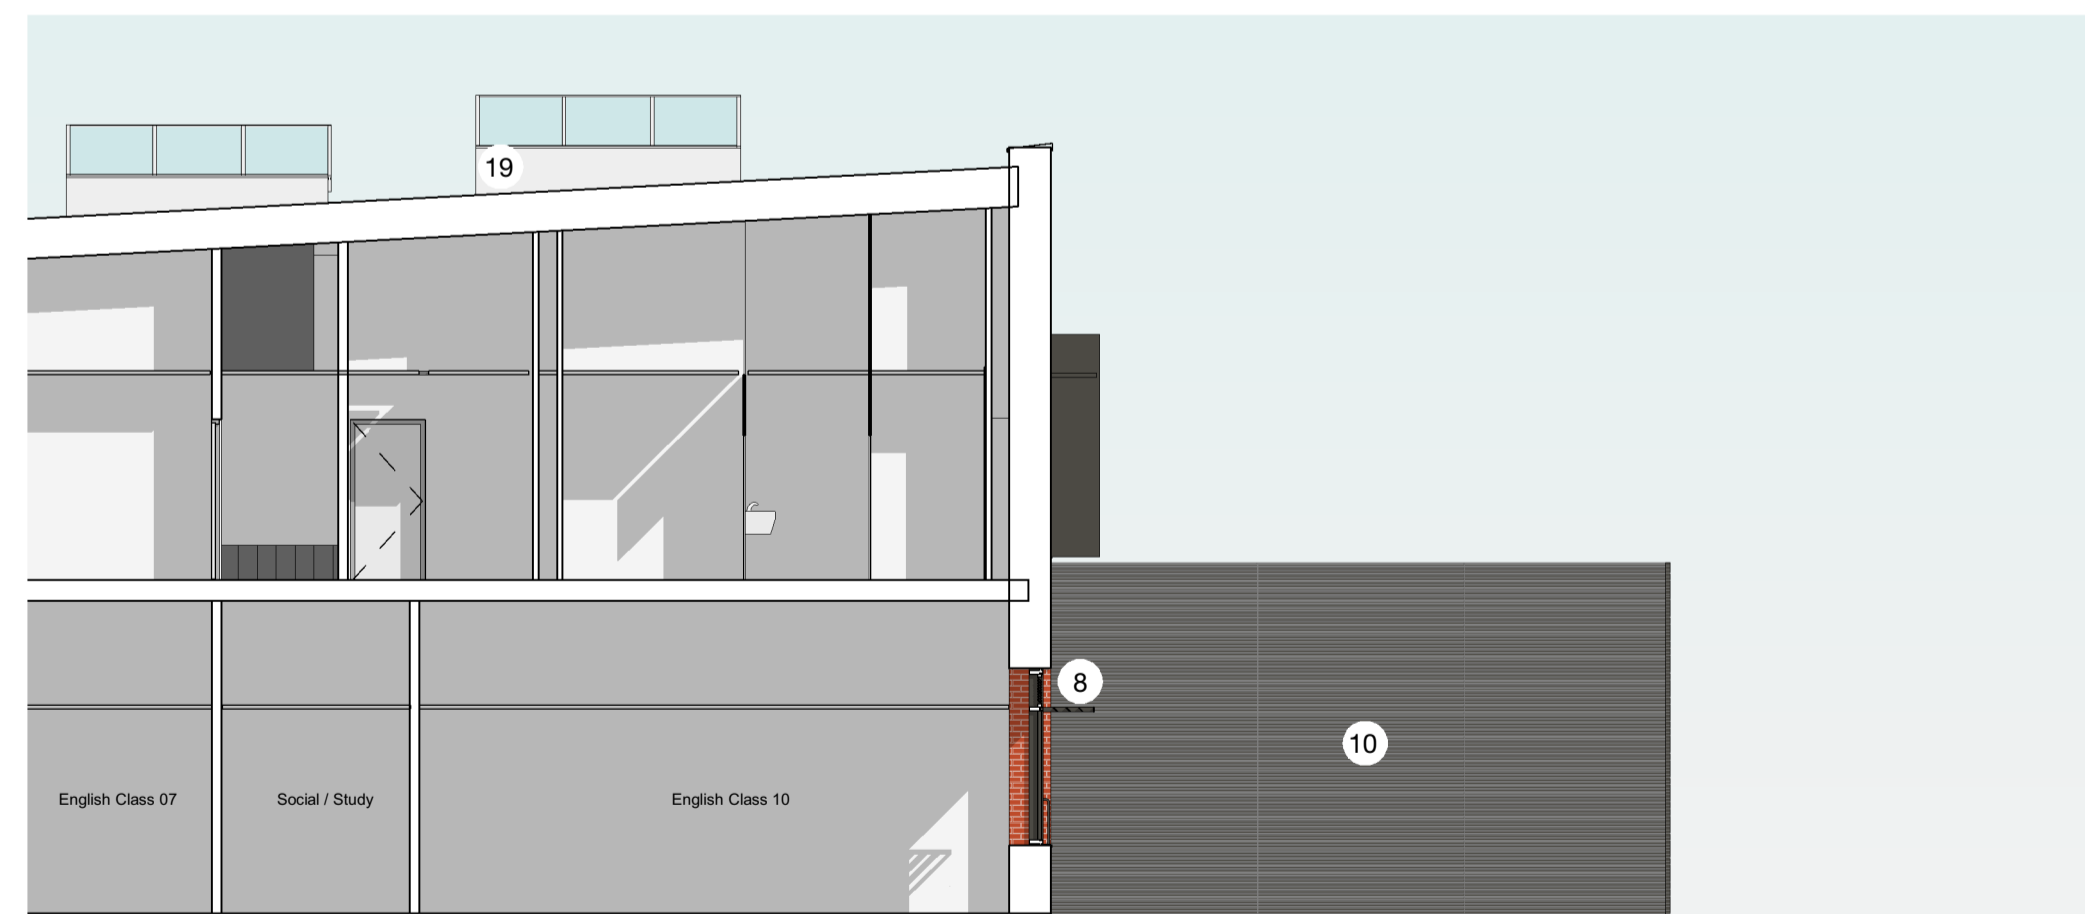

D Vent Plant - North Elevation
1 : 100

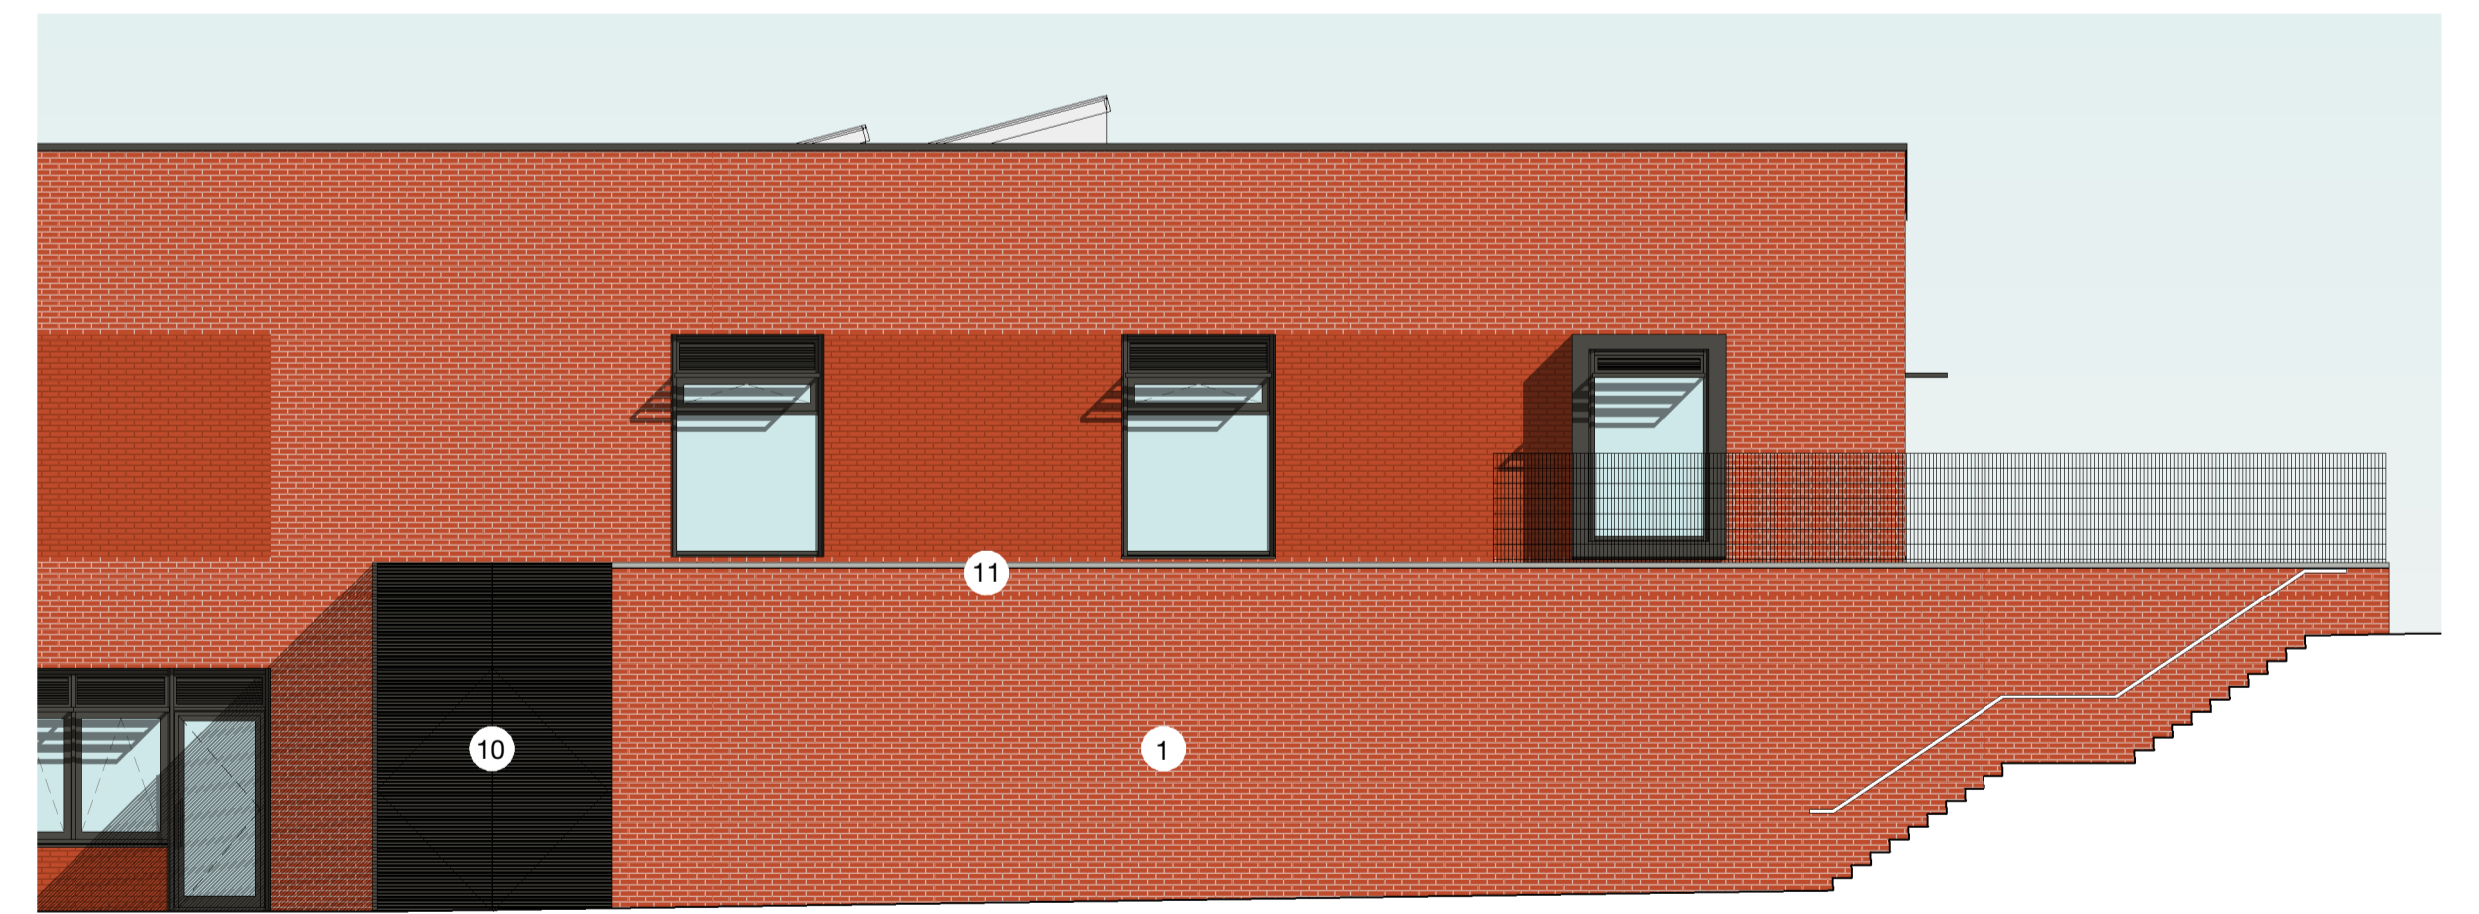

C Vent Plant - West Elevation
1 : 100

KEY

- | | |
|---------------------------------------|--|
| 1. EXTERNAL BRICK WALL | 13. LOUVRED DOORS |
| 2. FEATURE BRICK WALL | 14. FEATURE ORIEL WINDOW WITH INTERNAL WINDOW SEAT |
| 3. METAL SPANDREL PANEL | 15. AUTOMATIC SLIDING DOOR |
| 4. EXTERNAL METAL CLADDING | 16. PRECAST CONCRETE CILL |
| 5. METAL LOUVRE | 17. BIFOLD GLAZED DOOR |
| 6. METAL WINDOW / CURTAIN WALL SYSTEM | 18. METAL FASCIA SYSTEM |
| 7. METAL FLASHING | 19. ROOFLIGHT |
| 8. METAL BRISE SOLEIL | 20. GLAZED DOOR |
| 9. METAL HOPPER AND RAINWATER PIPE | 21. METAL BUILDING SIGNAGE |
| 10. METAL LOUVRE SYSTEM | 22. ACCESS HATCH |
| 11. CONCRETE COPING | 23. VENTILATION WINDCATCHER |
| 12. STEEL DOORS | |

NOTES

BUILDING DESIGN PARTNERSHIP SHALL HAVE NO RESPONSIBILITY FOR ANY USE MADE OF THIS DOCUMENT OTHER THAN FOR THAT WHICH IT WAS PREPARED AND ISSUED.
ALL DIMENSIONS SHOULD BE CHECKED ON SITE.
DO NOT SCALE FROM THIS DRAWING.
ANY DRAWING ERRORS OR DIVERGENCES SHOULD BE BROUGHT TO THE ATTENTION OF BUILDING DESIGN PARTNERSHIP AT THE ADDRESS SHOWN BELOW.
DRAWINGS SHALL BE READ IN CONJUNCTION WITH THE FOLLOWING BEFORE WORK COMMENCES:
• THE COM DESIGN ISSUES REGISTER
• THE BDP RISK SERIES OF DRAWINGS
• THE PROJECT COM RISK REGISTER

REVISION	DESCRIPTION	DRAWN	CHECKED	DATE
P01	FIRST ISSUE	BM	SG	13/03/24



15 Exchange Place
Glasgow
G1 3AN
United Kingdom
T +44 [0]141 227 7900
www.bdp.com



PROJECT TITLE
Chryston High School Extension

REF ID: P3003251

DRAWING TITLE
Elevations Proposed Sheet 1 of 3
(Planning)

DATE PREPARED
13.03.24

DRAWING NO.
CHS-BDP-ZZ-ZZ-EL-A-PP0101

SCALE
As indicated

REVISION
P01