


1 School Extension Roof Plan as Proposed

1:200

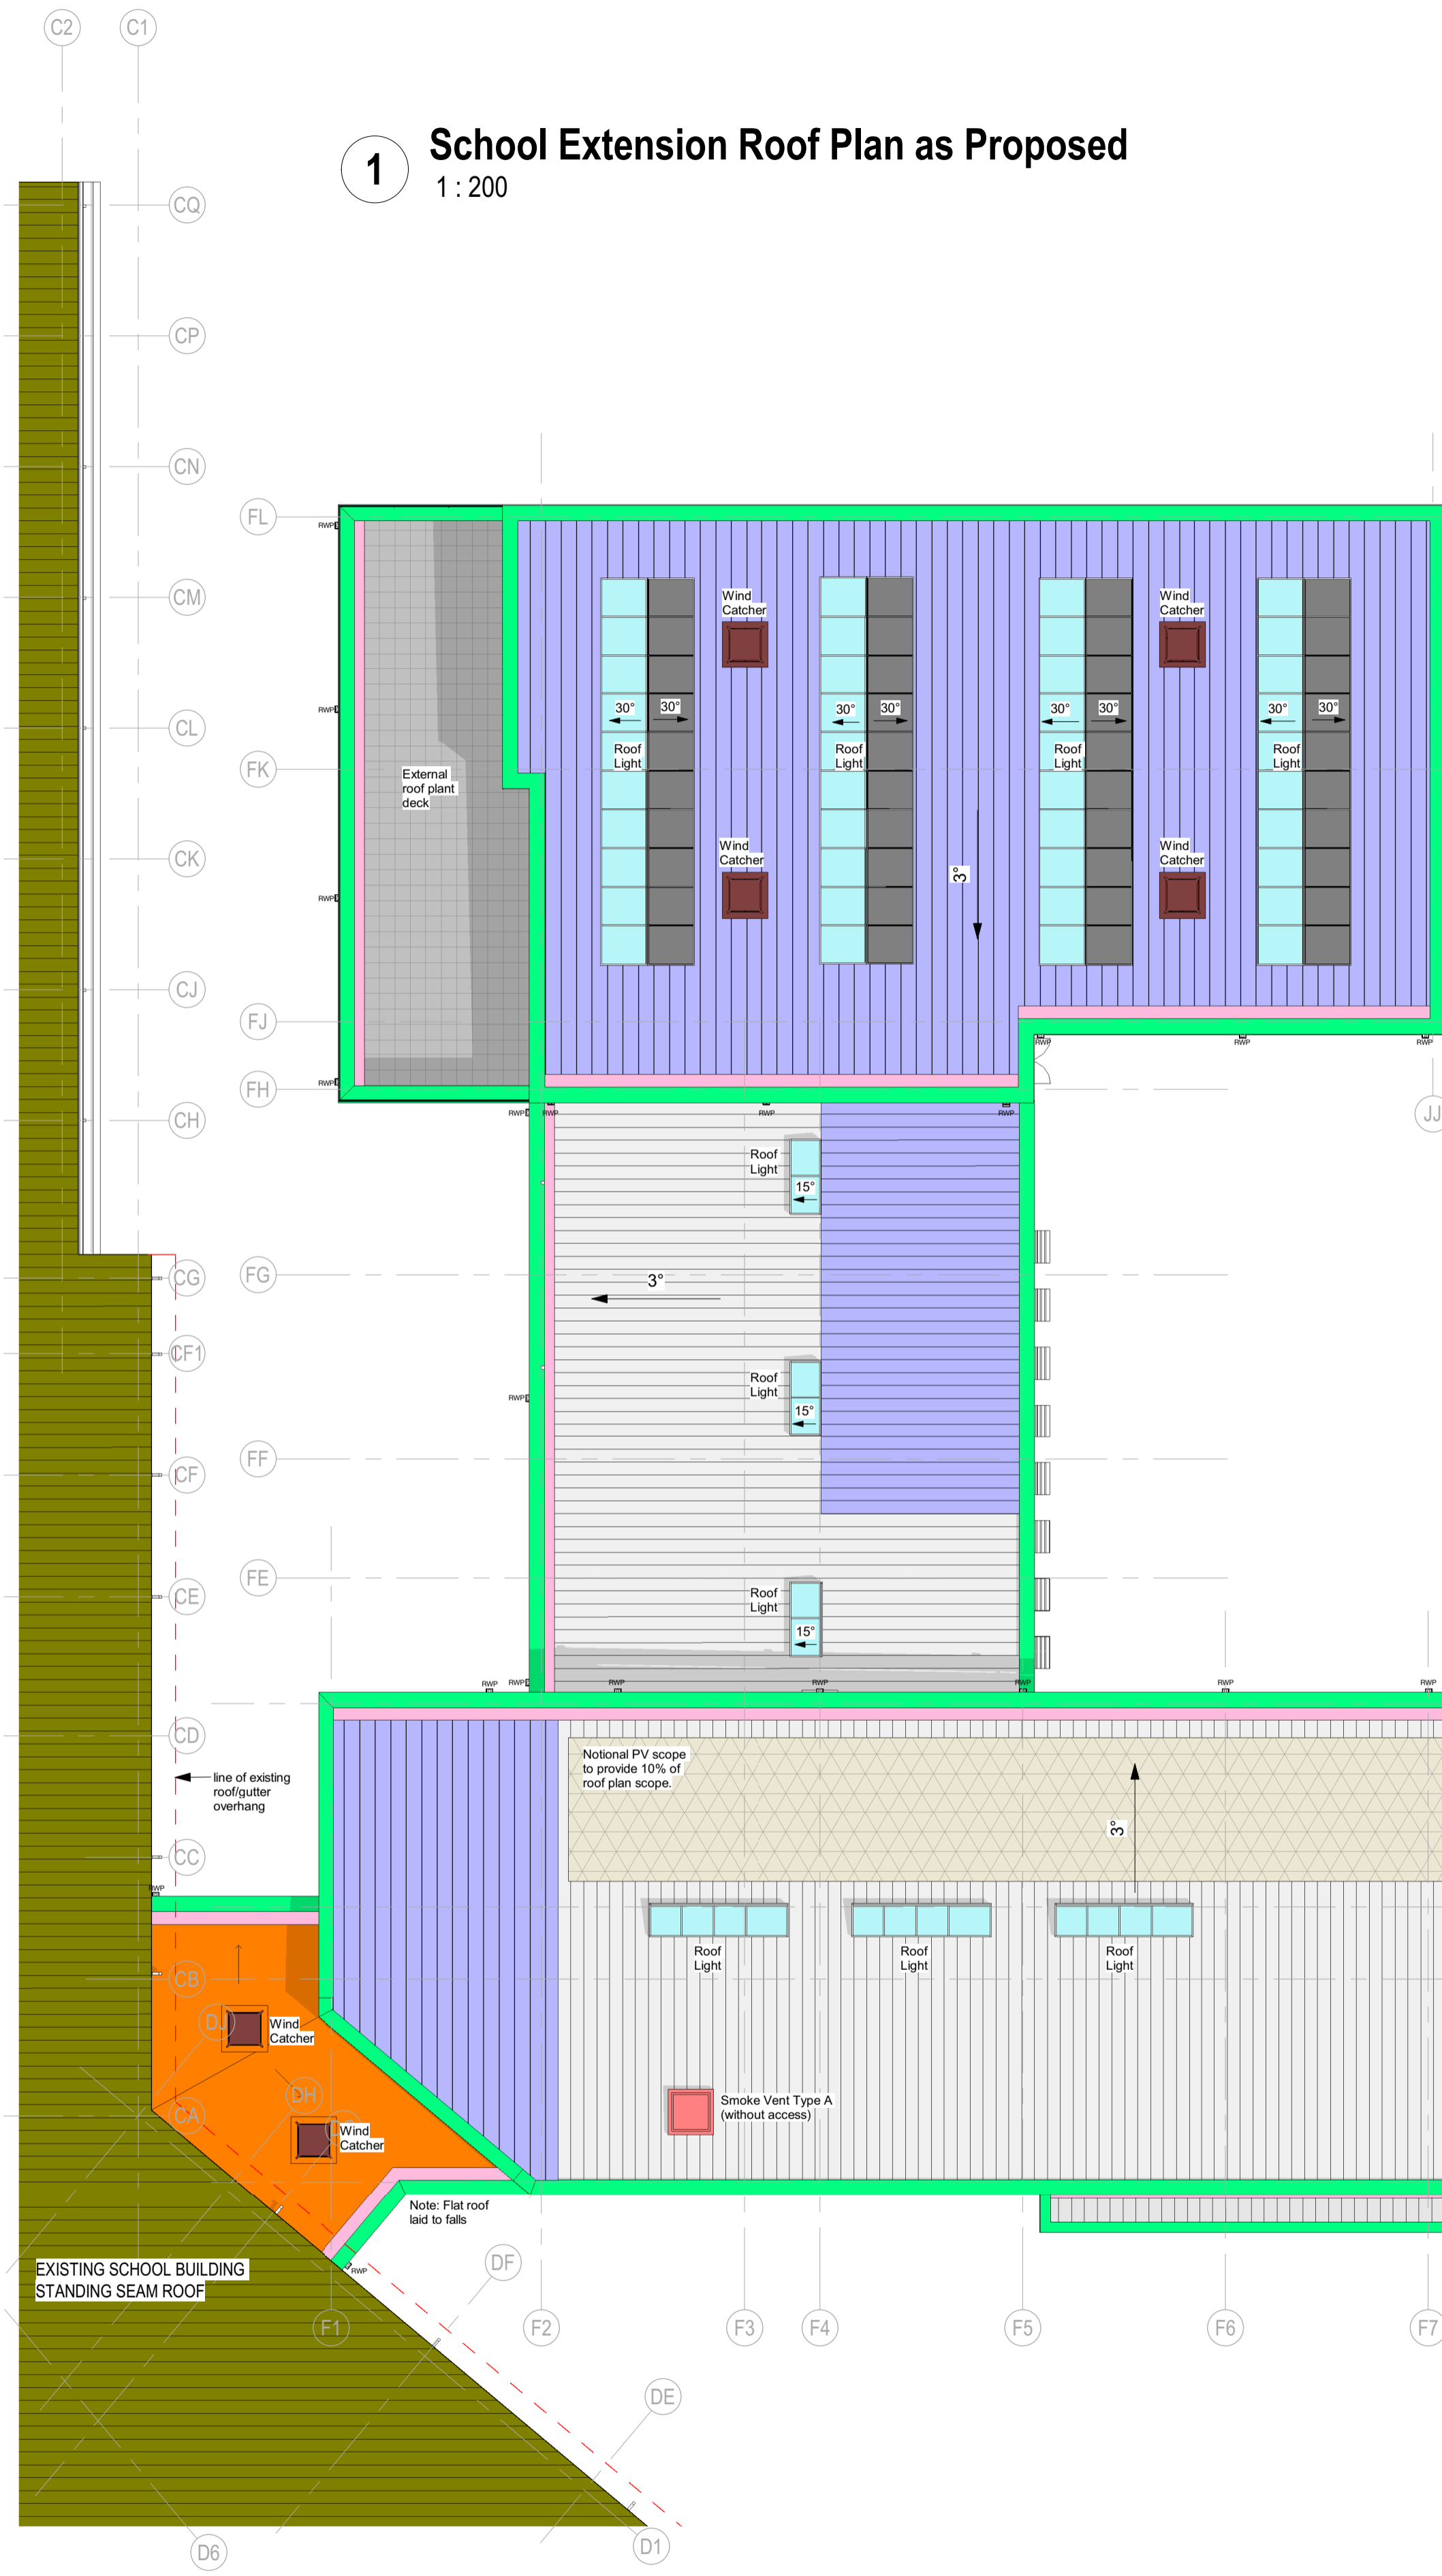


ROOF ANNOTATION KEY

- ROOF TYPE A
Insulated Standing Seam
Finish: Standard metallic finish
- ROOF TYPE B
Insulated Standard Seam with acoustic trough infill
Finish: Standard metallic finish
- ROOF TYPE C
Reinforced bitumen membrane covering (minimum 1.50 fall)
Colour: Charcoal grey
- ROOF TYPE D
Reinforced bitumen membrane covering (minimum 1.50 fall)
Colour: Charcoal Grey
Finished with concrete pavers on pedestals.
- ROOF TYPE - Existing
Existing insulated standing seam
- ROOFLIGHT GLAZING
- INSULATED ROOFLIGHT INFILL PANELS
- ROOF EDGE FLASHINGS
- GUTTER LINE
- PV ZONE
(Indicative at this stage. Subject to development of the M&E design)
- SMOKE VENT TYPE A (with no roof access)
1 sqm manually opening smoke vent to be provided at the head of each stair.
- WIND CATCHER
(Indicative at this stage. Subject to development of the M&E design)

2 Overall School Roofscape

1:750

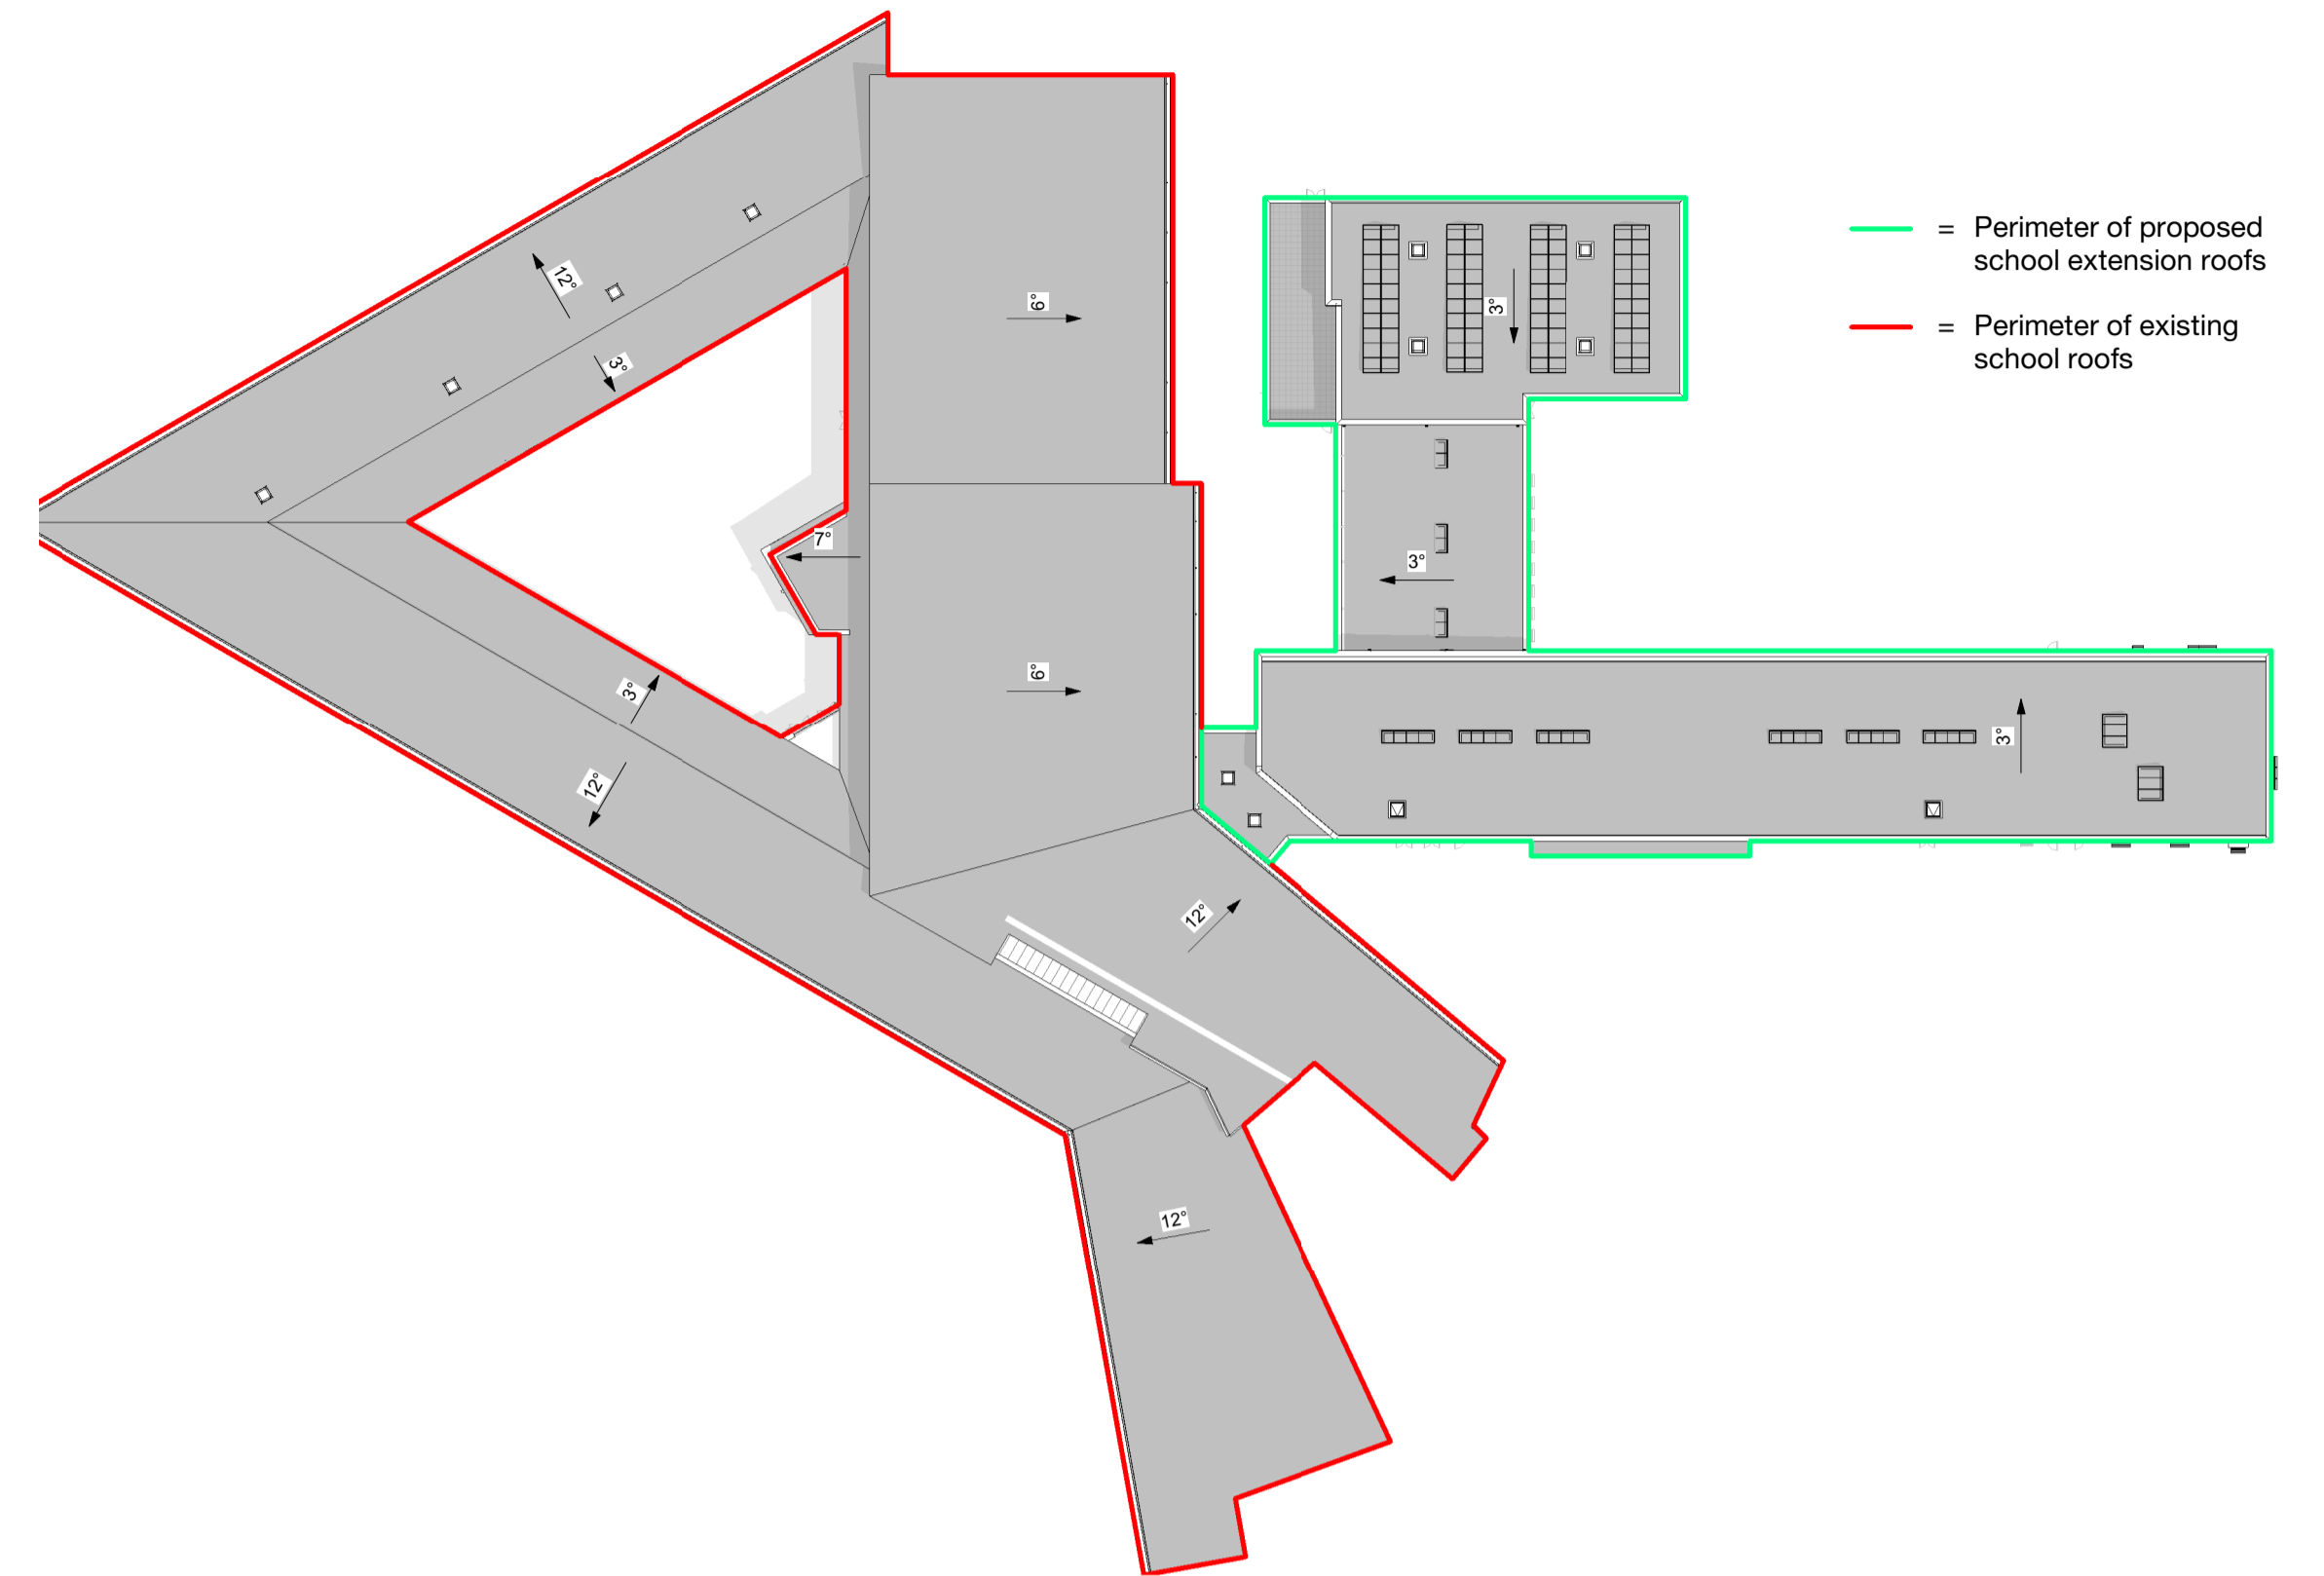


- = Perimeter of proposed school extension roofs
- = Perimeter of existing school roofs

BUILDING DESIGN PARTNERSHIP SHALL HAVE NO RESPONSIBILITY FOR ANY USE MADE OF THIS DOCUMENT OTHER THAN FOR THAT WHICH IT WAS PREPARED AND ISSUED.
ALL DIMENSIONS SHOULD BE CHECKED ON SITE.
DO NOT SCALE FROM THIS DRAWING.
ANY DRAWING ERRORS OR DIVERGENCES SHOULD BE BROUGHT TO THE ATTENTION OF BUILDING DESIGN PARTNERSHIP AT THE ADDRESS SHOWN BELOW.
DRAWINGS SHALL BE READ IN CONJUNCTION WITH THE FOLLOWING BEFORE WORK COMMENCES:
• THE COM DESIGN ISSUES REGISTER
• THE BDP RISK SERIES OF DRAWINGS
• THE PROJECT COM RISK REGISTER

NOTES

REVISION	DESCRIPTION	DRAWN	CHECKED	DATE
P01	FIRST ISSUE	BM	SG	14.03.24

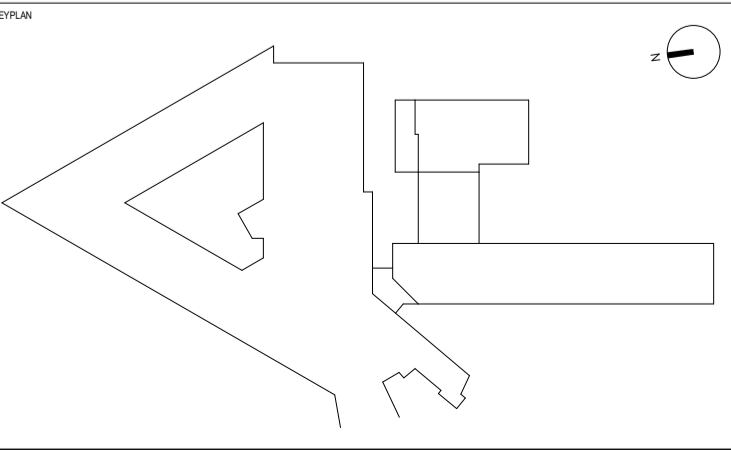

15 Exchange Place
Glasgow
G1 3AN
United Kingdom
T +44 [0]141 227 7900
www.bdp.com

BDP.

PROJECT TITLE Chryston High School Extension	
PROJECT NUMBER P3003251	SCALE As indicated
DRAWING TITLE Roof Plan As Proposed (Planning)	
DATE PLOT ISSUED 14.03.24	REVISION P01
DRAWING NUMBER CHS-BDP-ZZ-RF-PL-A-PP0001	