




H Sports Block - East Elevation
1:100

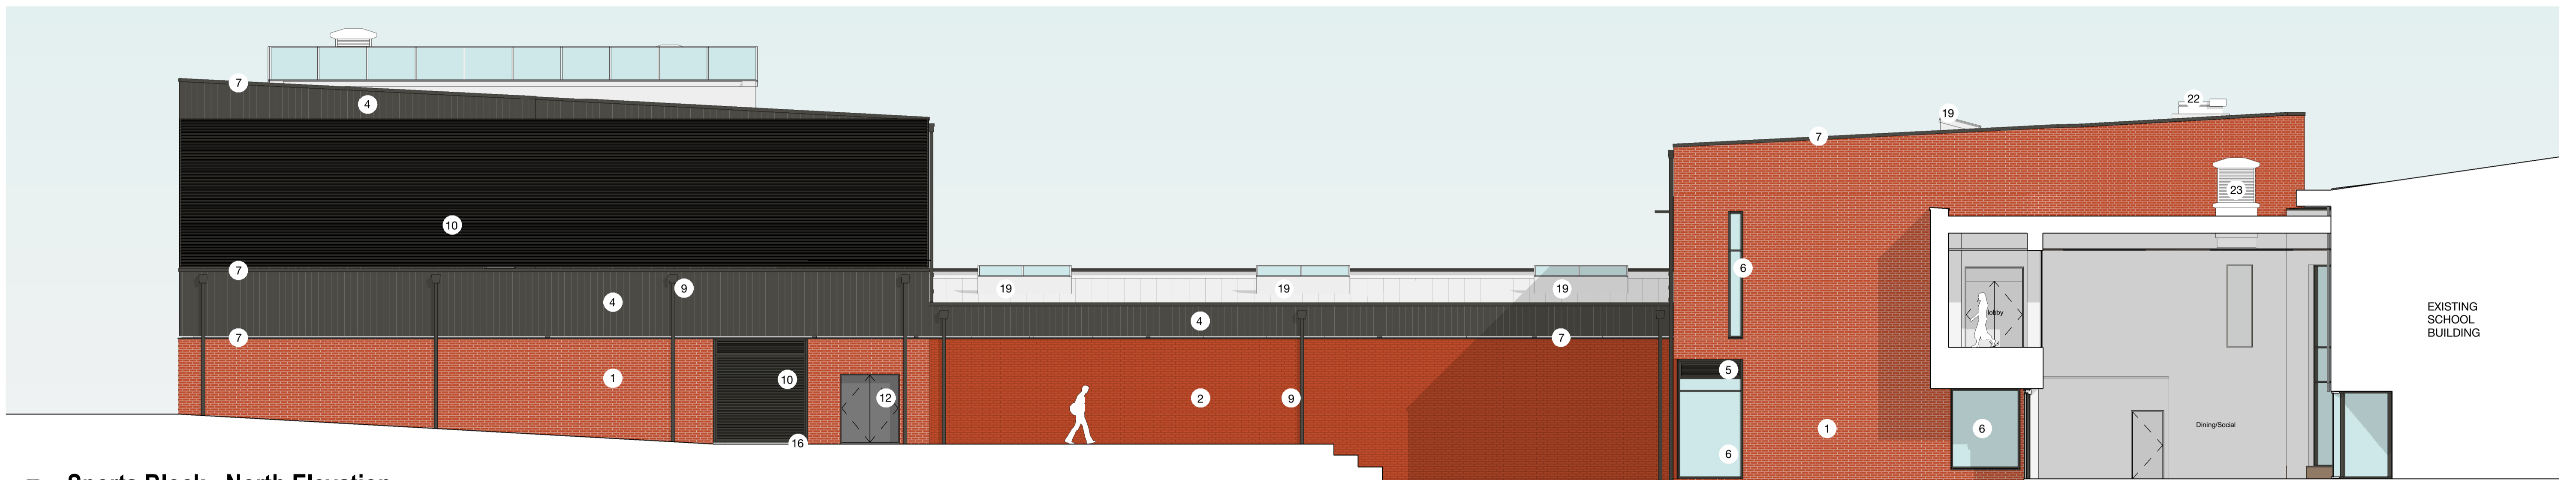


J Sports Block - North Elevation
1:100

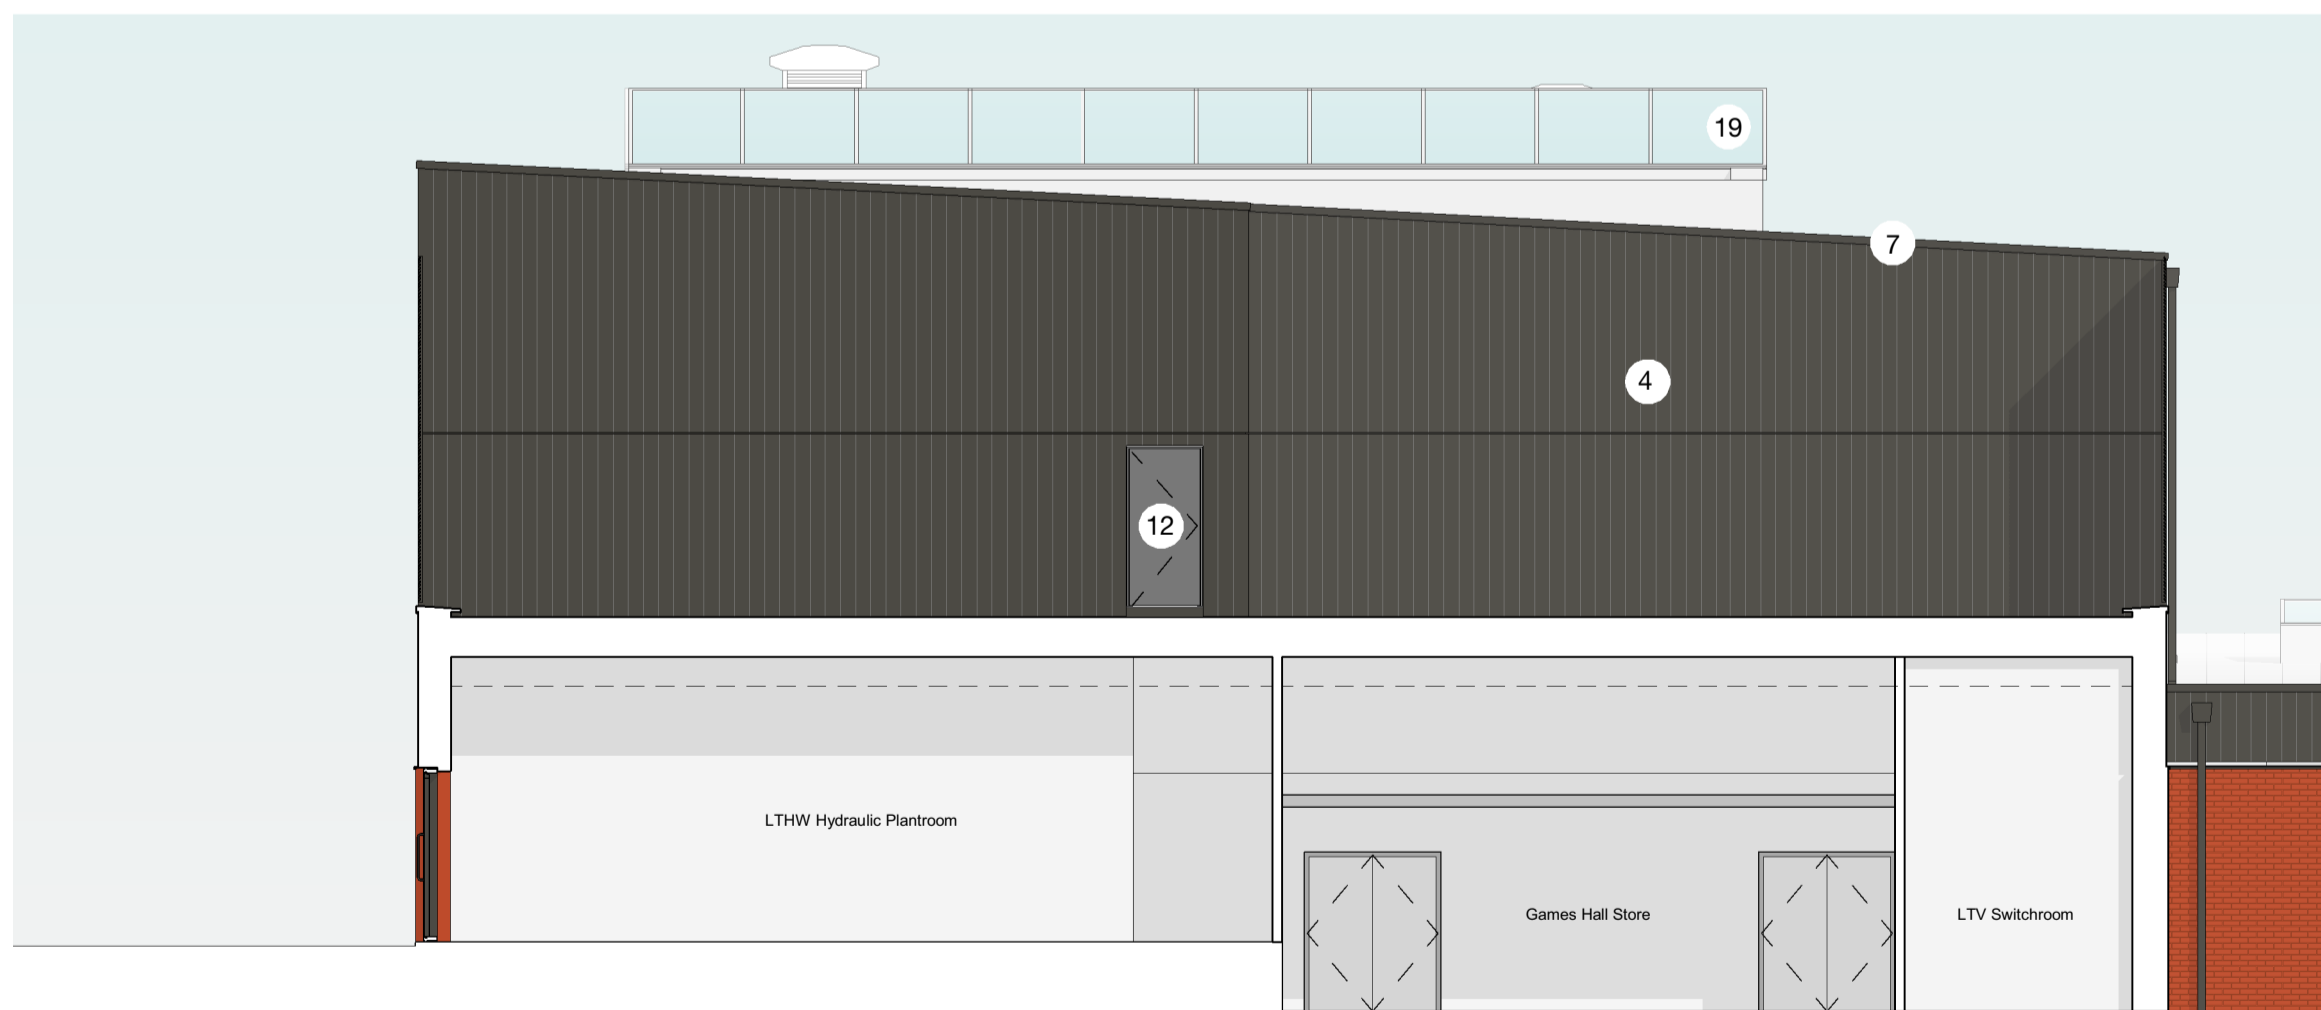

K Games Hall - North Elevation
1:100

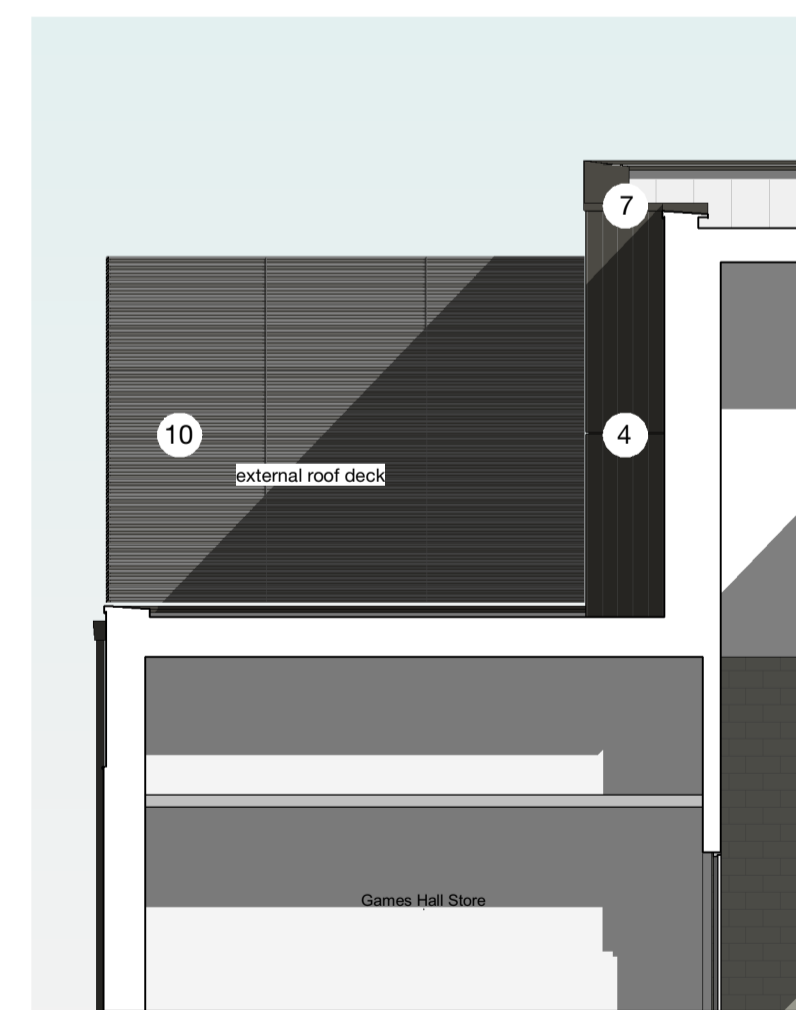

L Plant Deck - West Elevation
1:100

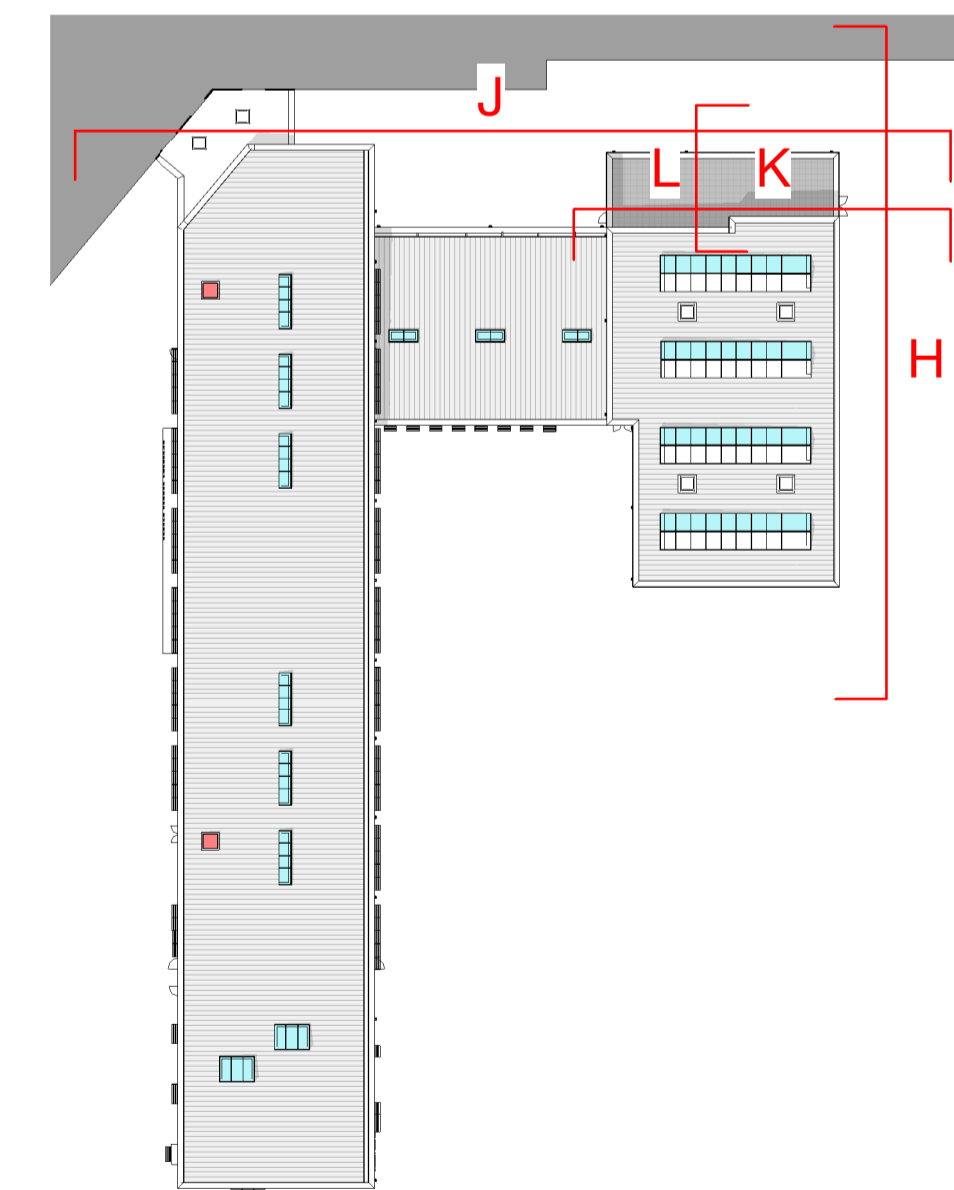

KEY

- | | |
|---------------------------------------|--|
| 1. EXTERNAL BRICK WALL | 13. LOUVRED DOORS |
| 2. FEATURE BRICK WALL | 14. FEATURE ORIEL WINDOW WITH INTERNAL WINDOW SEAT |
| 3. METAL SPANDREL PANEL | 15. AUTOMATIC SLIDING DOOR |
| 4. EXTERNAL METAL CLADDING | 16. PRECAST CONCRETE CILL |
| 5. METAL LOUVRE | 17. BIFOLD GLAZED DOOR |
| 6. METAL WINDOW / CURTAIN WALL SYSTEM | 18. METAL FASCIA SYSTEM |
| 7. METAL FLASHING | 19. ROOFLIGHT |
| 8. METAL BRISE SOLEIL | 20. GLAZED DOOR |
| 9. METAL HOPPER AND RAINWATER PIPE | 21. METAL BUILDING SIGNAGE |
| 10. METAL LOUVRE SYSTEM | 22. ACCESS HATCH |
| 11. CONCRETE COPING | 23. VENTILATION WINDCATCHER |
| 12. STEEL DOORS | |

BUILDING DESIGN PARTNERSHIP SHALL HAVE NO RESPONSIBILITY FOR ANY USE MADE OF THIS DOCUMENT OTHER THAN FOR THAT WHICH IT WAS PREPARED AND ISSUED.
ALL DIMENSIONS SHOULD BE CHECKED ON SITE.
DO NOT SCALE FROM THIS DRAWING.
ANY DRAWING ERRORS OR DIVERGENCES SHOULD BE BROUGHT TO THE ATTENTION OF BUILDING DESIGN PARTNERSHIP AT THE ADDRESS SHOWN BELOW.
DRAWINGS SHALL BE READ IN CONJUNCTION WITH THE FOLLOWING BEFORE WORK COMMENCES:
• THE COM DESIGN ISSUES REGISTER
• THE BDP RISK SERIES OF DRAWINGS
• THE PROJECT COM RISK REGISTER

NOTES

P01	FIRST ISSUE	BM	SG	13.03.24
REVISION	DESCRIPTION	DRAWN	CHECKED	DATE

CLIENT

BDP.

15 Exchange Place
Glasgow
G1 3AN
United Kingdom
T +44 [0]141 227 7900
www.bdp.com

PROJECT TITLE Chryston High School Extension	
REF. OR NUMBER P3003251	SCALE As indicated
DRAWING TITLE Elevation Proposed Sheet 3 of 3 (Planning)	DATE PLOT ISSUED 13.03.24
DRAWING NO. CHS-BDP-ZZ-ZZ-EL-A-PP0103	REVISION P01