



Glen View Road

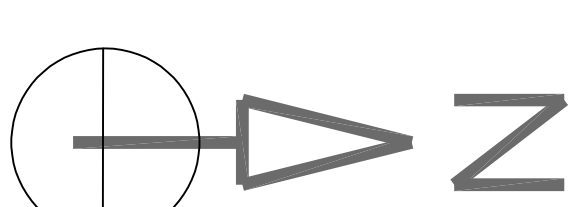

Reynolds Street

45

47

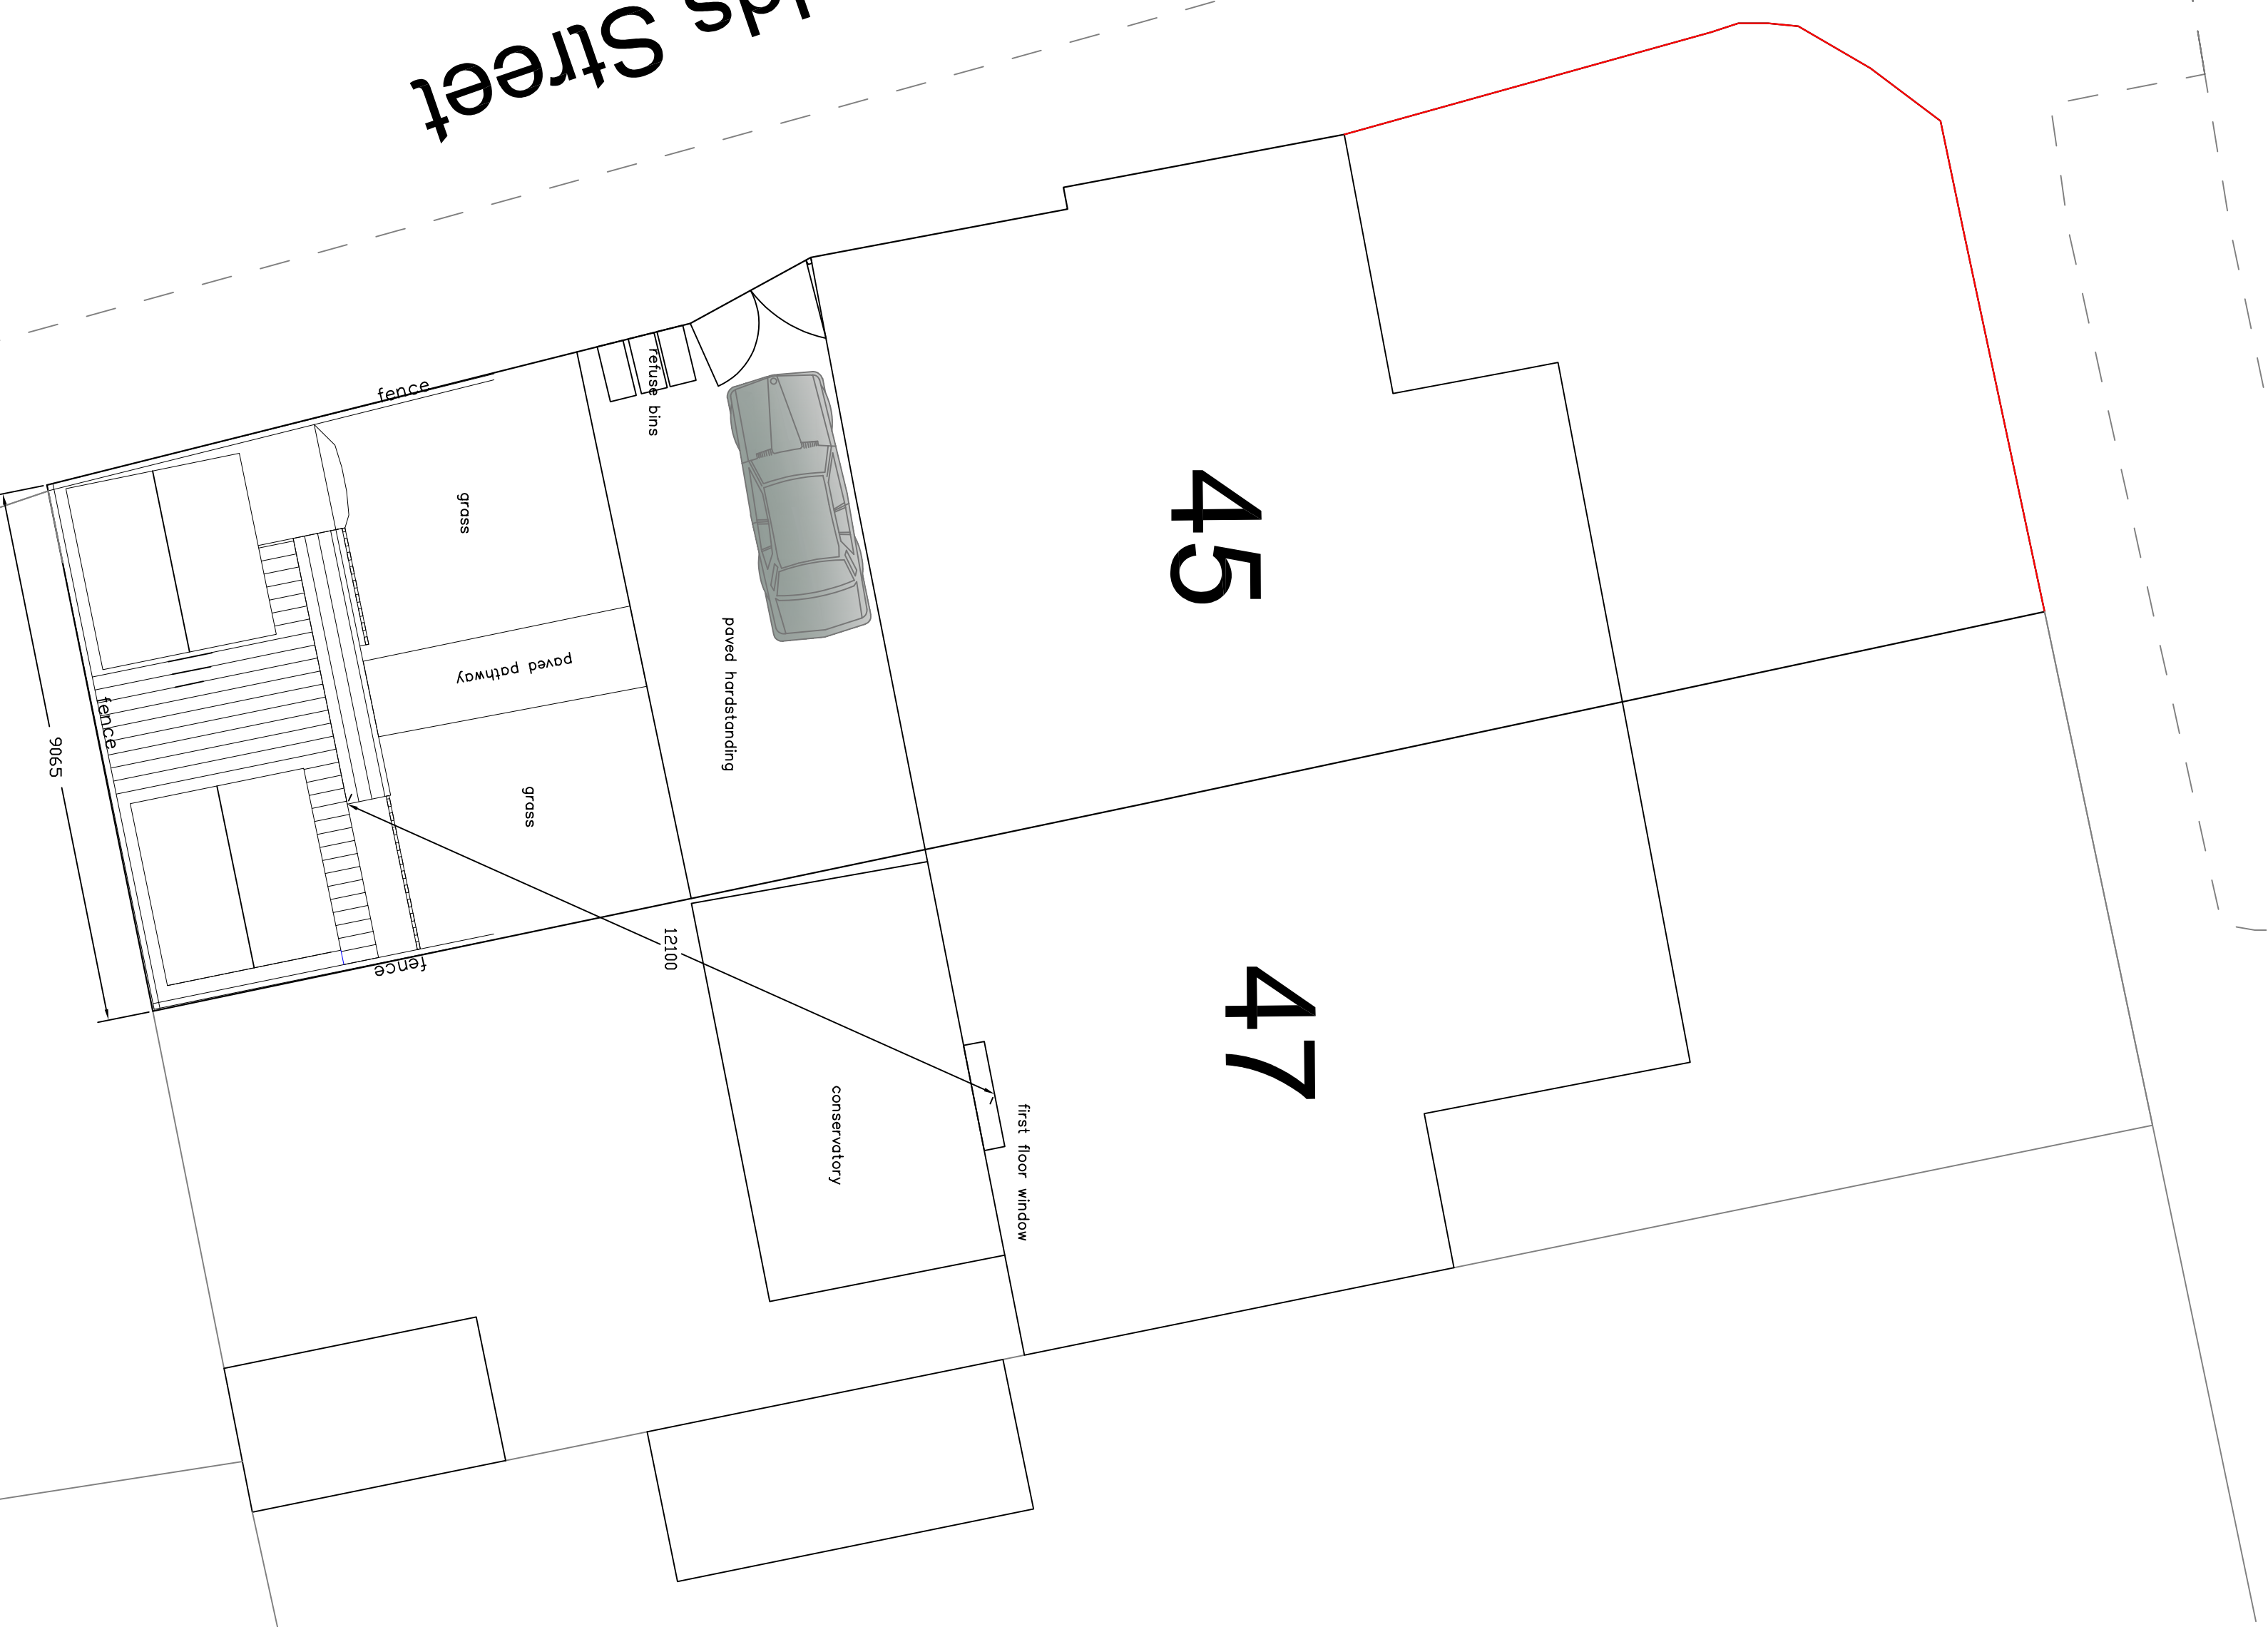

| Amendments | |
|----------------|-----------|
| drawing no | date |
| 2023 - 14 - 03 | 12.2.2024 |
| scale | 1 : 50 |
| date | 12.2.2024 |

Client: Mr & Mrs G Pillemer
45 Glen View Road
Burnley

Project: Replacement Summer House & Laundry Room
at
45 Glen View Road
Burnley BB11 2QW

Title: Site Plan

DO NOT SCALE
ALL LEVELS & DIMENSIONS TO BE AGREED ON SITE

GFPE Engineering
Surveying

G.Pawcett Partnership
Nabbs Farmhouse
Roughlee, Burnley
Lancashire BB12 9JN

Email : gfpe@burnley.co.uk
www.gfpeburnley.co.uk
mob : 07882 880883